
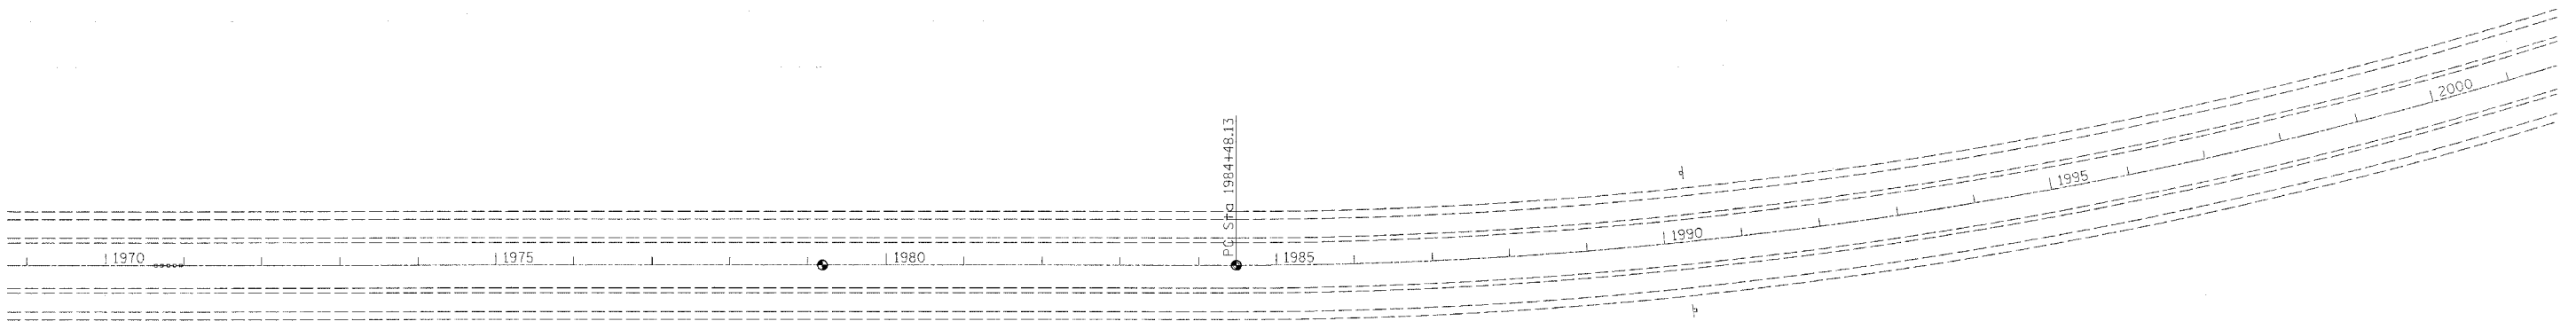


steffenmk
 3/29/2005
 c:\projects\94860d\0430\pa.dgn

FAI RTE.	SECTION	COUNTY	TOTAL SHEETS	SHEET NO.
64	•	JEFFERSON	19	15
FED. ROAD DIST. NO. 1	ILLINOIS	FED. AID PROJECT NO.		

CONTRACT NO. 94860
 • (41-6,41-6-1RS-1)

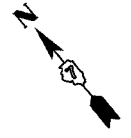

REVISIONS	
NAME	DATE

ILLINOIS DEPARTMENT OF TRANSPORTATION

**STA. 1970 + 00
 TO
 STA. 2000 + 00**

SCALE: VERT. _____
 HORIZ. _____

DATE _____ DRAWN BY _____
 CHECKED BY _____