


steffenmk
 3/29/2005
 c:\projects\94860d\04301pa.dgn

FAI ATE.	SECTION	COUNTY	TOTAL SHEETS	SHEET NO.
64	*	JEFFERSON	19	16

FED. ROAD DIST. NO. 7 BILLINGS FED. AID PROJECT NO.
 CONTRACT NO. 94860
 (41-6,41-6-1RS-1)



CURVE DATA
 P.I. STA. = 2004+56.16
 $\Delta = 38^\circ 37' 40''$ (LT)
 $D = 1^\circ 00' 00''$
 $R = 5,729.58'$
 $T = 2,008.03'$
 $L = 3,862.78'$
 $E = 341.69'$
 P.C. STA. = 1984+48.13
 P.T. STA. = 2023+10.91
 S.E. = 0.0279 FT./FT.
 ATTAINED FROM
 STA. 1983+15 TO STA. 1985+15
 STA. 2022+44 TO STA. 2024+44

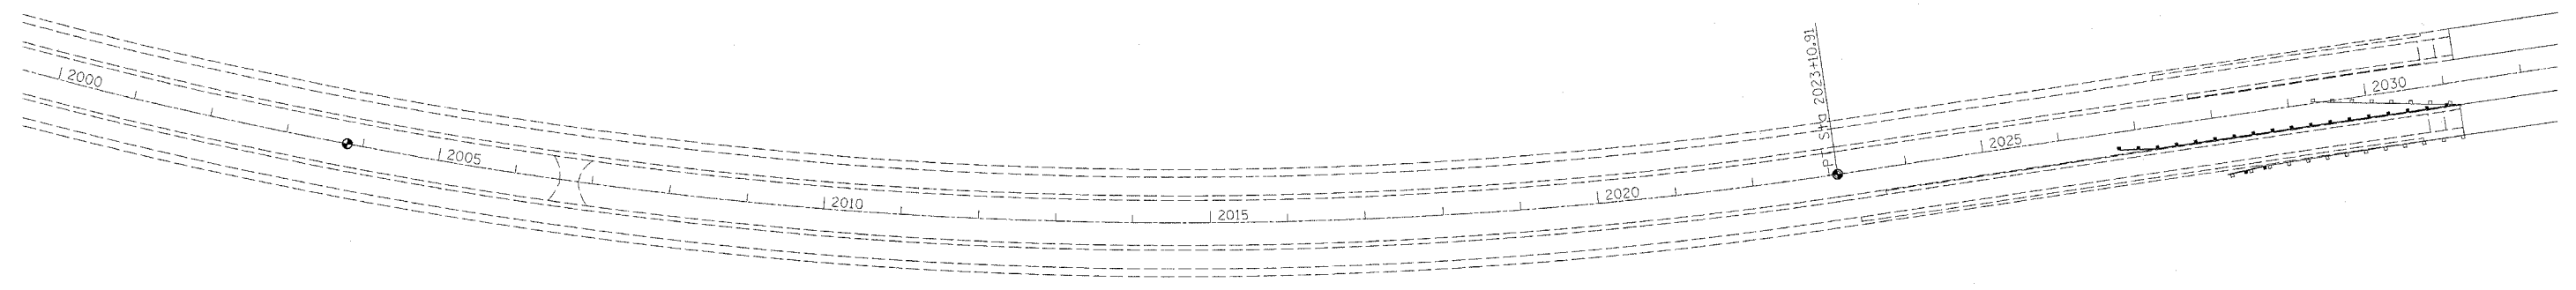

REVISIONS	
NAME	DATE

ILLINOIS DEPARTMENT OF TRANSPORTATION
STA. 2000 + 00
TO
STA. 2030 + 00
 SCALE: VERT. DATE: HORIZ. DRAWN BY: CHECKED BY: