



district  
5/24/2005  
c:\projects\94905d\04201p.dgn

FAI NO.	SECTION	COUNTY	TOTAL SHEETS	SHEET NO.
64	(41-7)RS-1	JEFFERSON	48	8
FED. ROAD DIST. NO. 7		ILLINOIS	FED. AID PROJECT NO.	
CONTRACT NO. 94905				

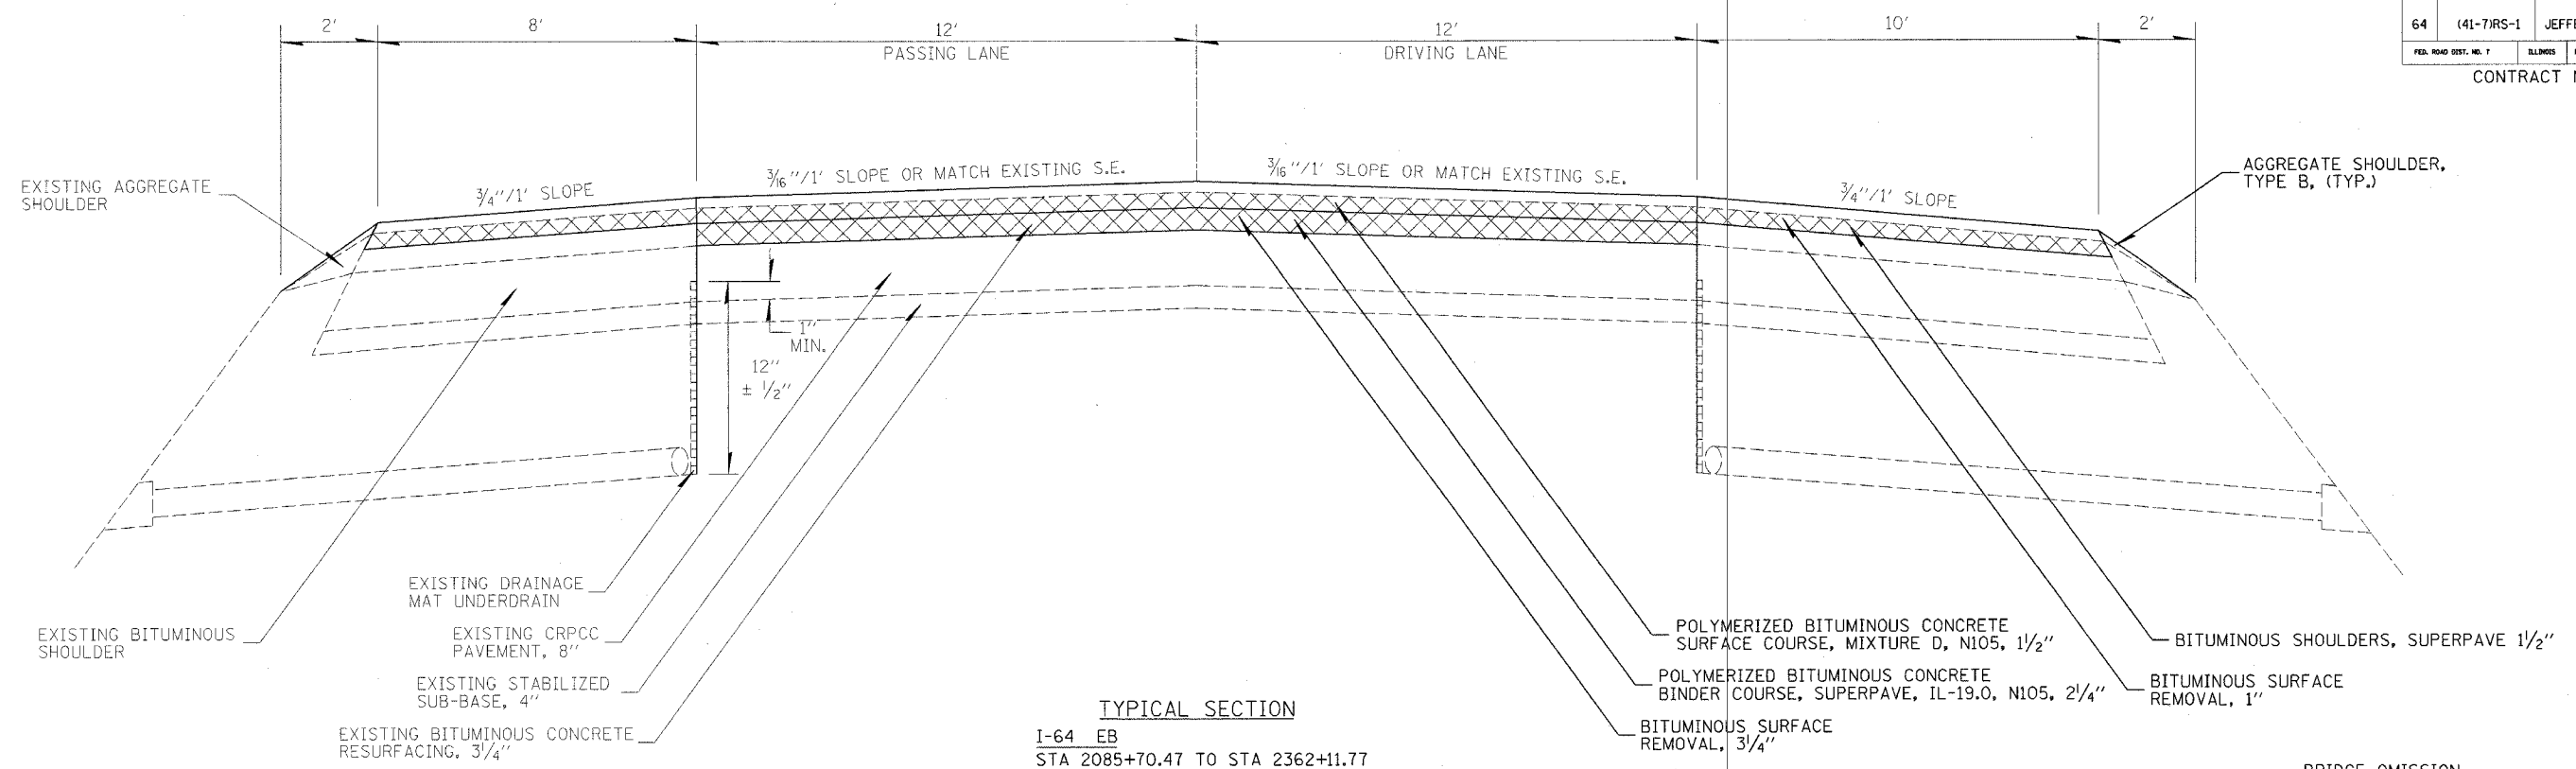

BRIDGE OMISSION  
STA 2198+28 TO STA 2199+92

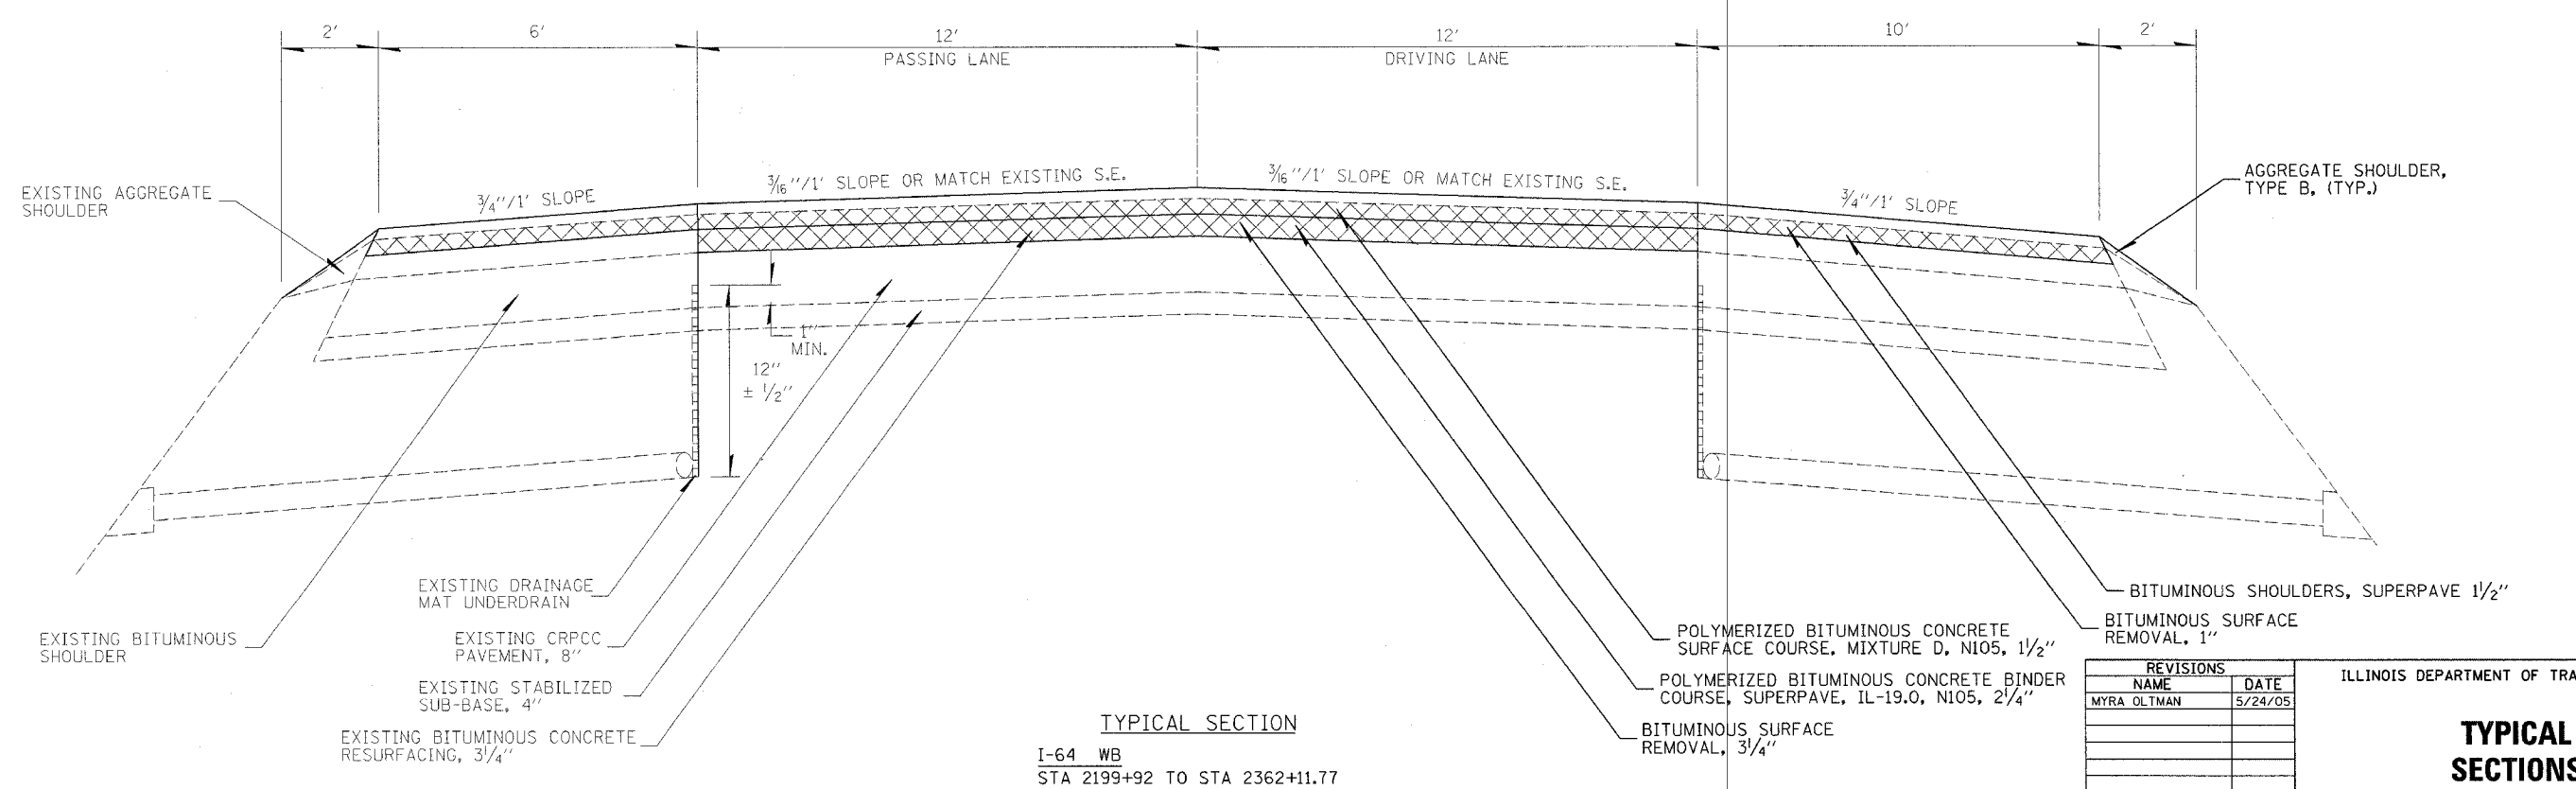

REVISIONS	
NAME	DATE
MYRA OLTMAN	5/24/05

ILLINOIS DEPARTMENT OF TRANSPORTATION

**TYPICAL SECTIONS**

SCALE: VERT.    DRAWN BY  
          HORIZ.    CHECKED BY  
DATE

△ REVISED 5/24/05