


F.A.P. RTE.	SECTION	COUNTY	TOTAL SHEETS	SHEET NO.
750	(112,113) Y, WRS	FAYETTE	159	143
STA.	TO STA.			
FED. ROAD DIST. NO. 7 ILLINOIS FED. AID PROJECT				
<b>CONTRACT NO. 94927</b>				

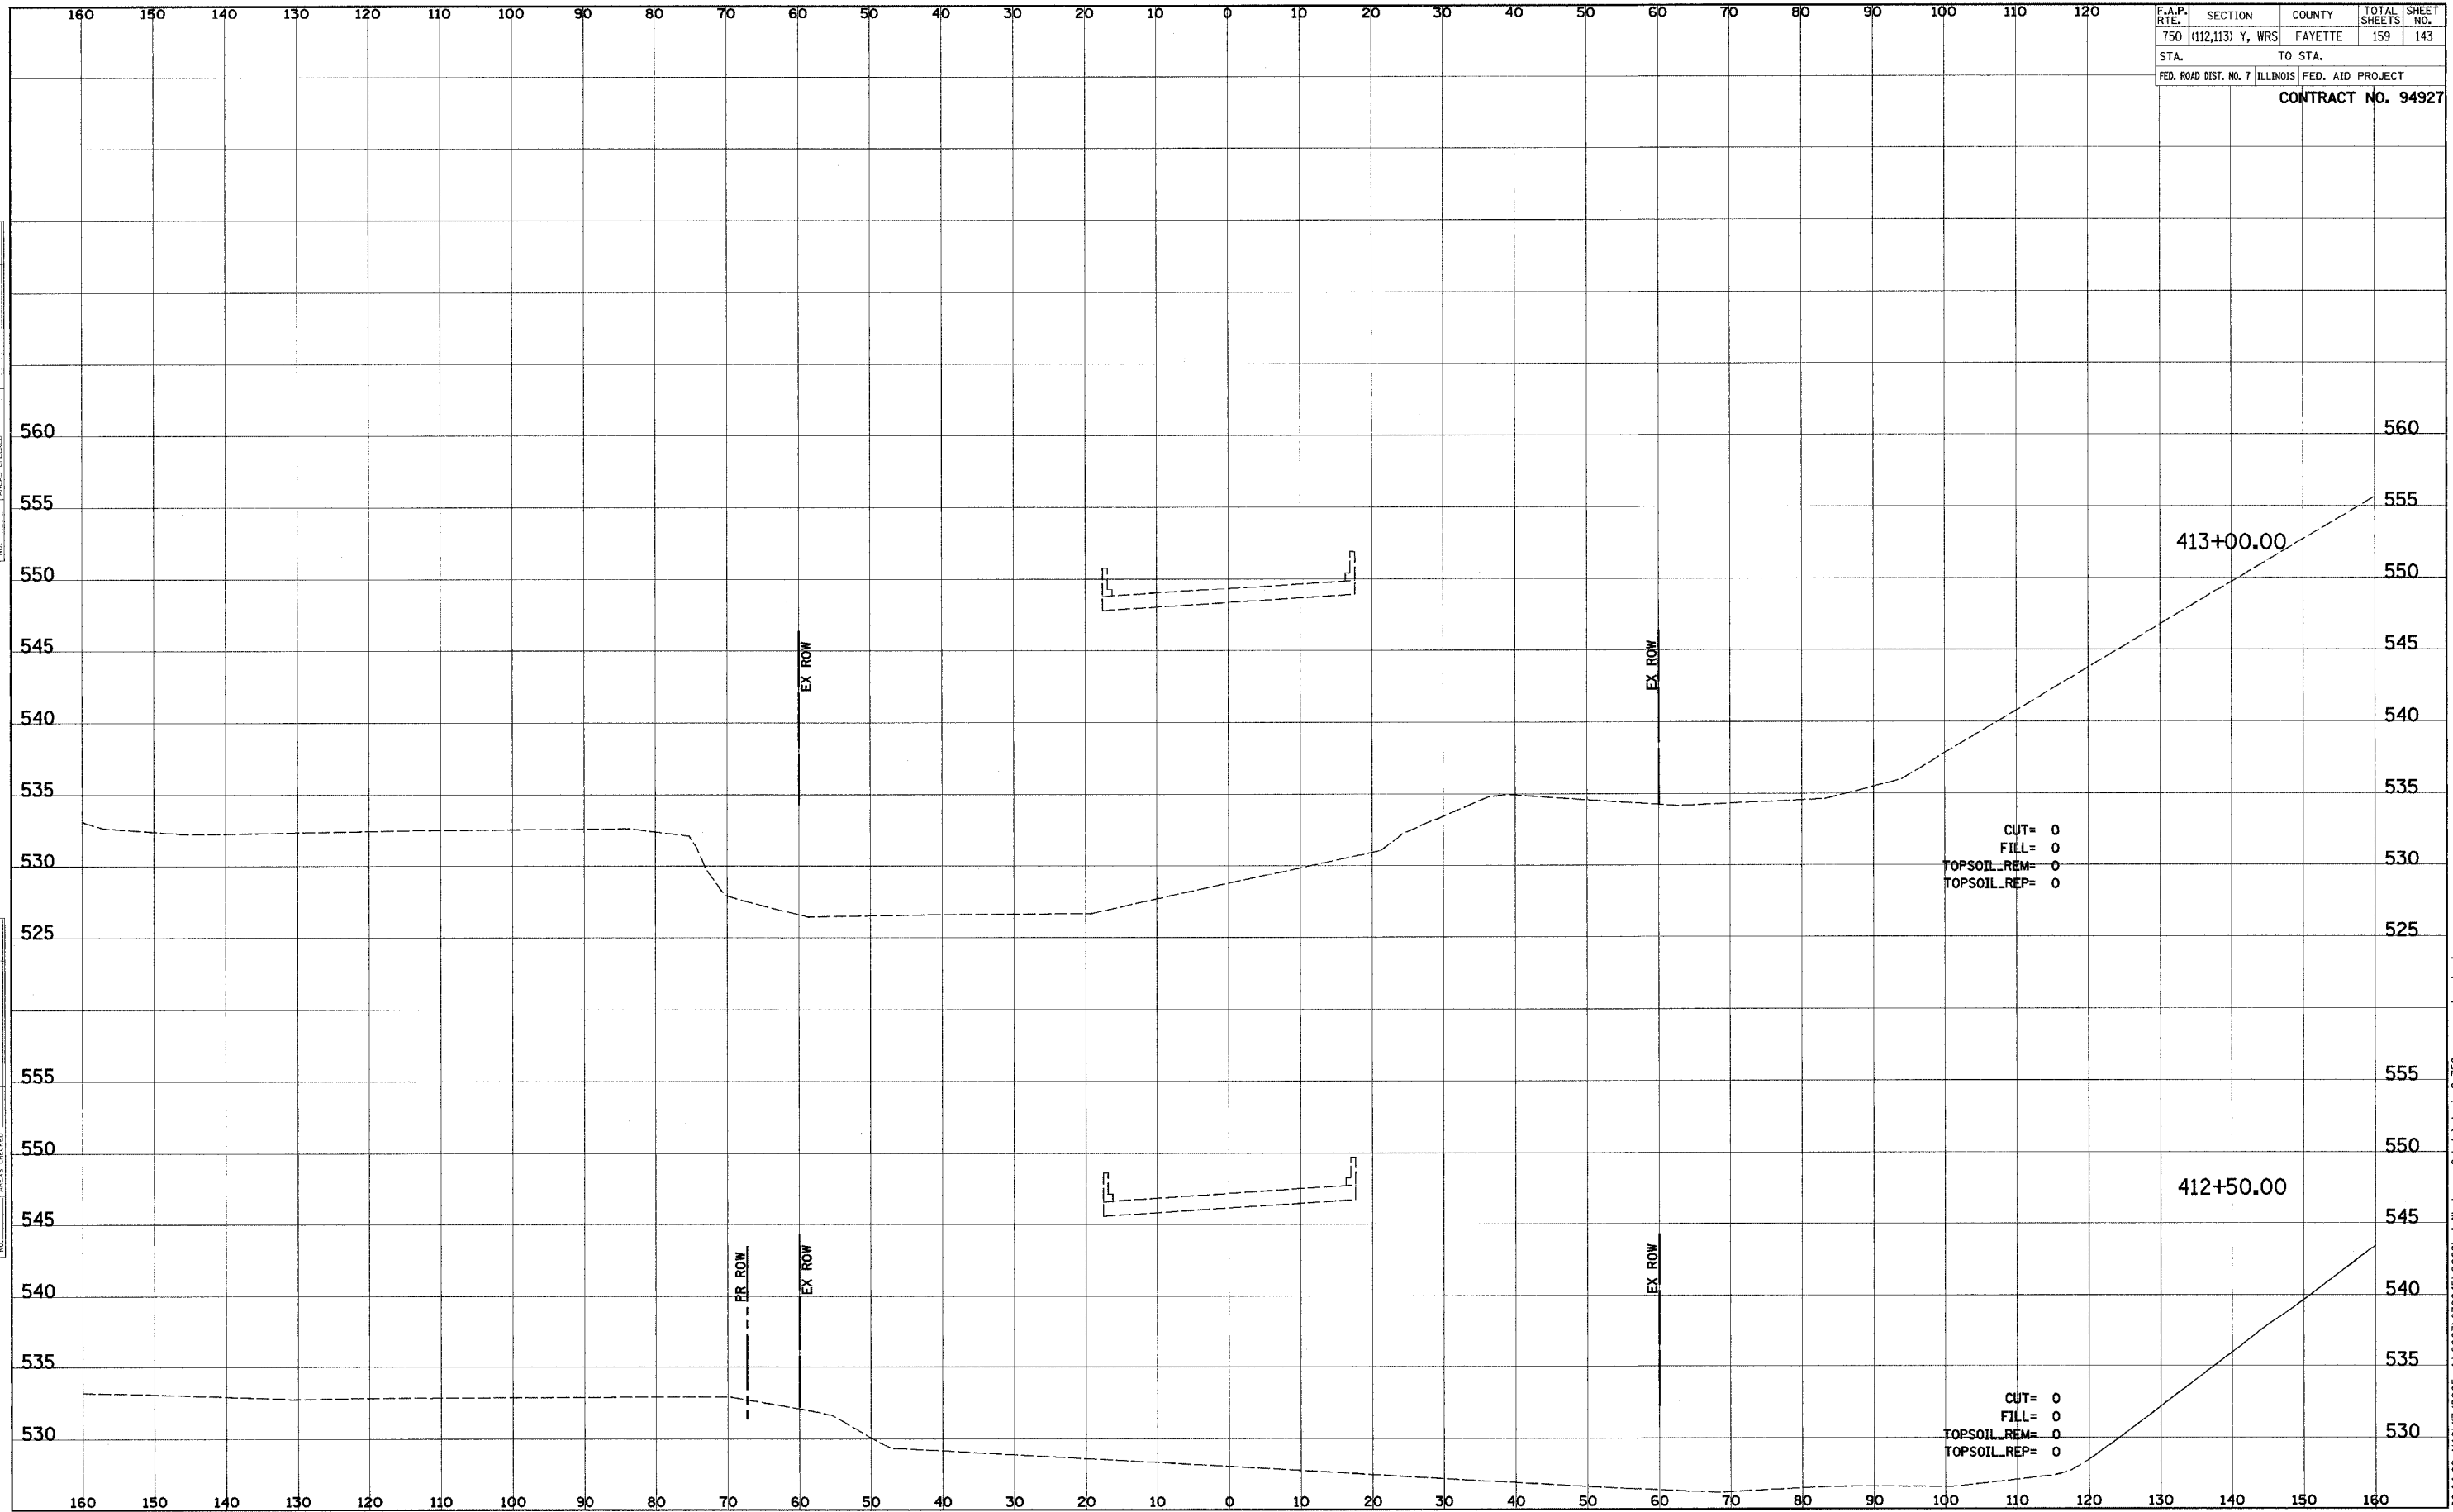

DATE	BY
NO.	NO.
AREAS CHECKED	AREAS CHECKED
FINAL SURVEY	SURVEYED
NOTE BOOK	PLOTTED
TEMPLATE	TEMPLATE
NO.	NO.

DATE	BY
NO.	NO.
AREAS CHECKED	AREAS CHECKED
ORIGINAL SURVEY	SURVEYED
NOTE BOOK	PLOTTED
TEMPLATE	TEMPLATE
NO.	NO.

09/04/02 AM01/13/2005 J:\2003\030045\0002\civil\phase 2 kdq\qgn\p2\_750-xsecs\_sheets.dgn