
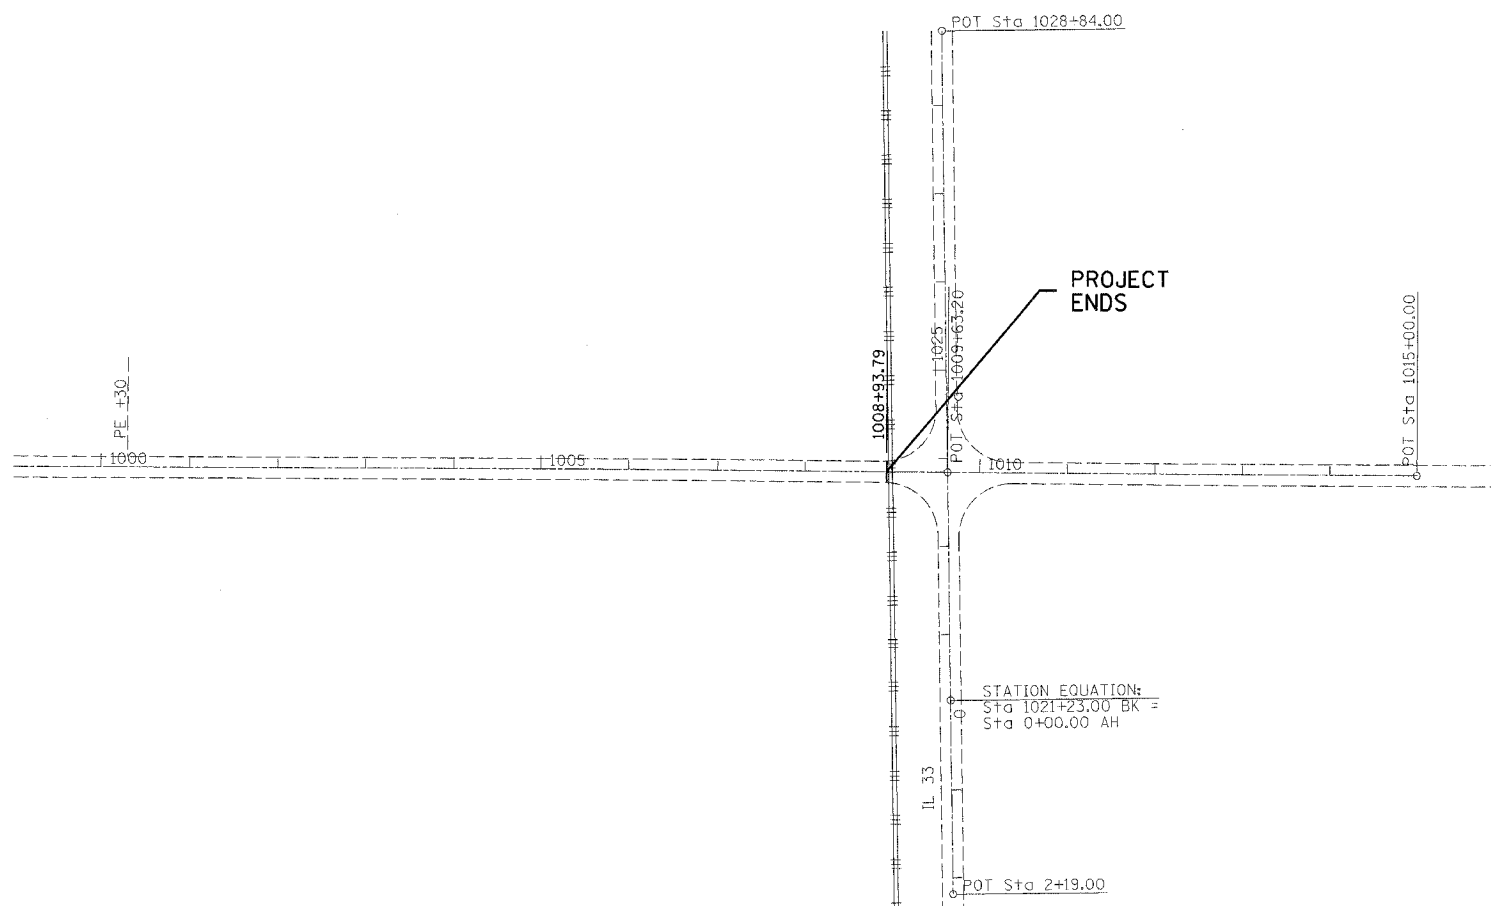


steffenmk  
6/2/2005  
c:\projects\94944d\001302pa.dgn

10

ATE	SECTION	COUNTY	TOTAL SHEETS	SHEET NO.
332	(18,19,20) RS-2	CRAWFORD	21	18

CONTRACT NO. 94944

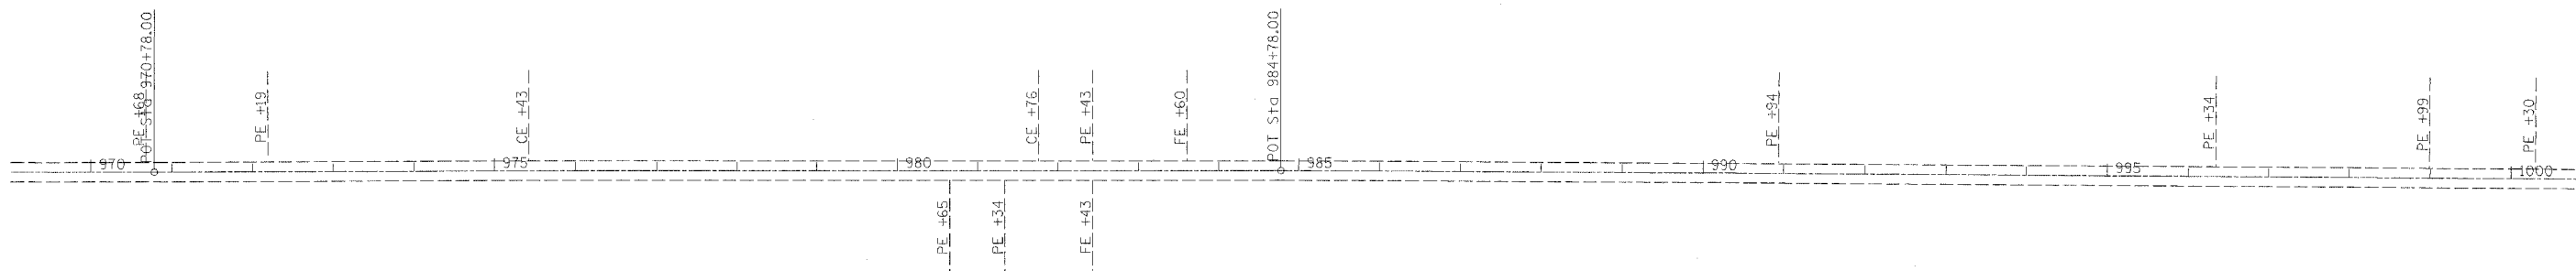

STATION EQUATION:  
Sta 1021+23.00 BK =  
Sta 0+00.00 AH

REVISIONS	
NAME	DATE

ILLINOIS DEPARTMENT OF TRANSPORTATION

**STA 970 + 00  
TO  
STA 1015 + 00**

SCALE: VERT.  
HORIZ.  
DATE

DRAWN BY  
CHECKED BY

Rev. Sheet 6-3-05