



\$USER\$ \$DATE\$  
 c:\projects\94962d\03102pa.dgn  
 REV: TYP 1

FAP SITE	SECTION	COUNTY	TOTAL SHEETS	SHEET NO.
750	(114) Y.WRS	FAYETTE	5	74
FED. ROAD DIST. NO. 7		ILLINOIS	FED. AID PROJECT NO.	


CONTRACT NO. 94962

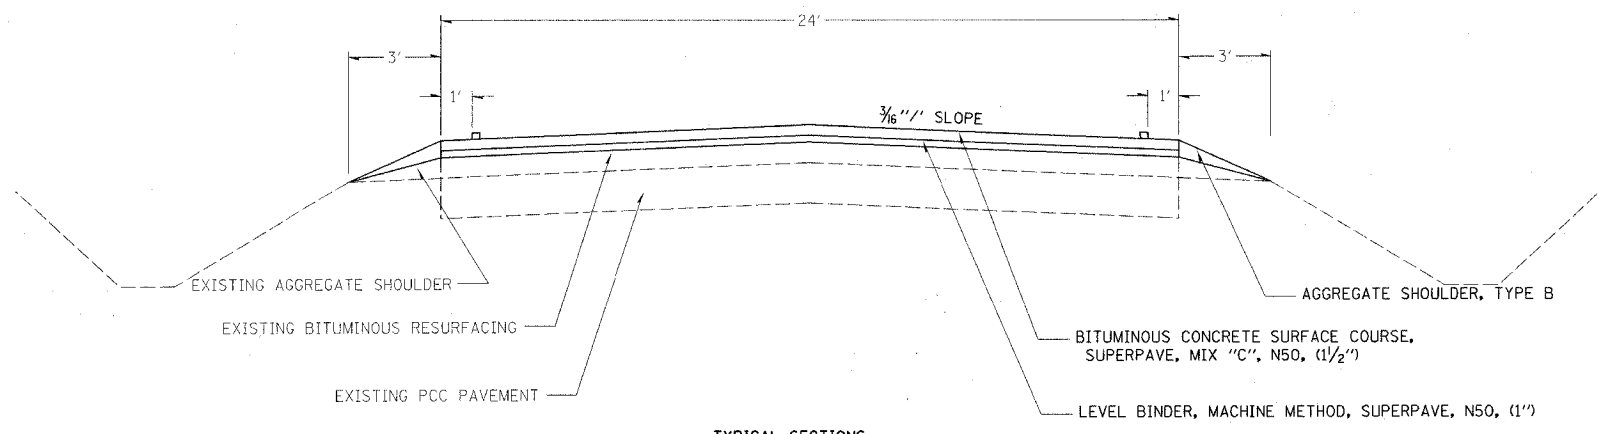

TYPICAL SECTIONS  
 STA 1018+21 TO STA 1019+50

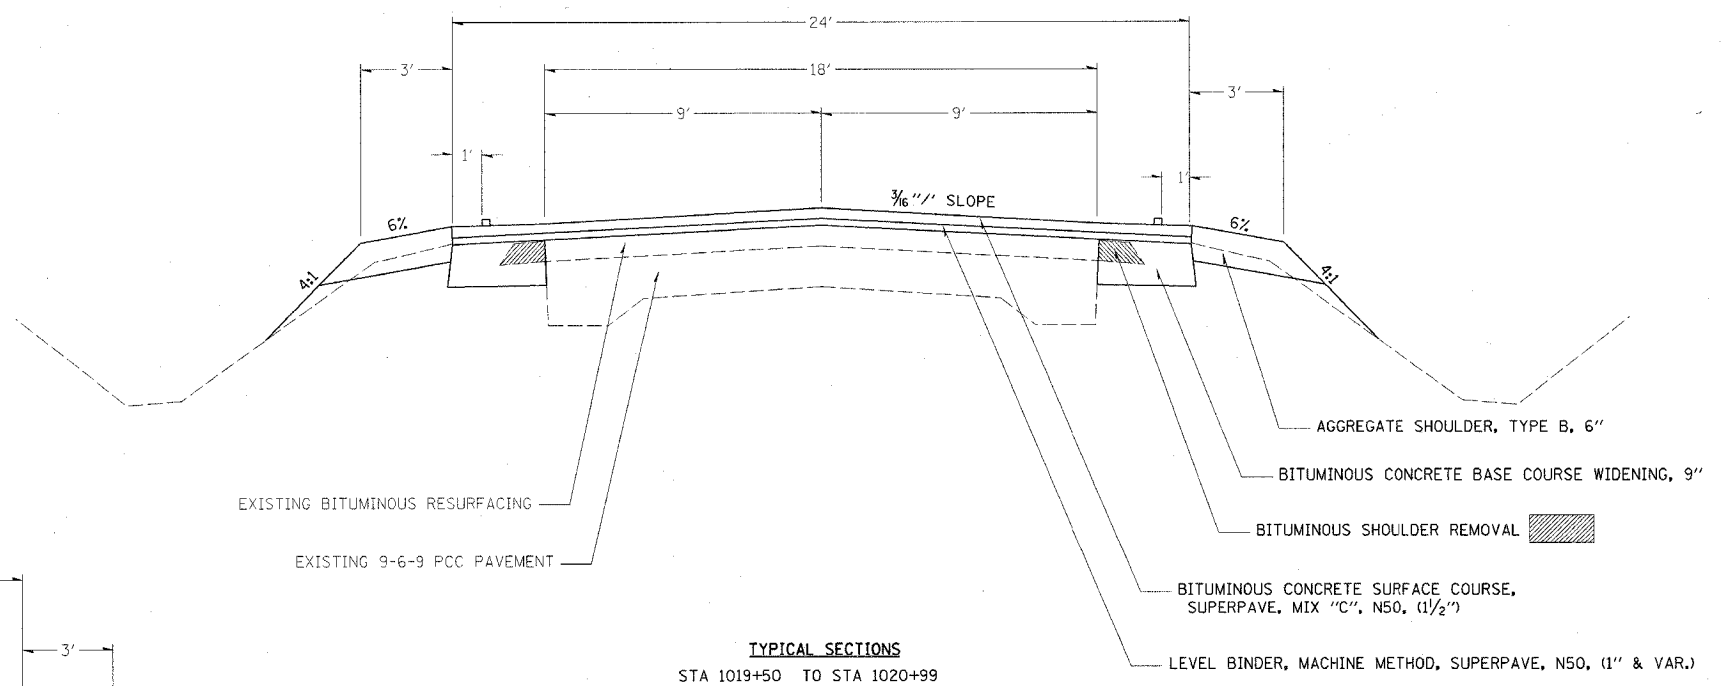

TYPICAL SECTIONS  
 STA 1019+50 TO STA 1020+99  
 STA 1028+43 TO STA 1032+66

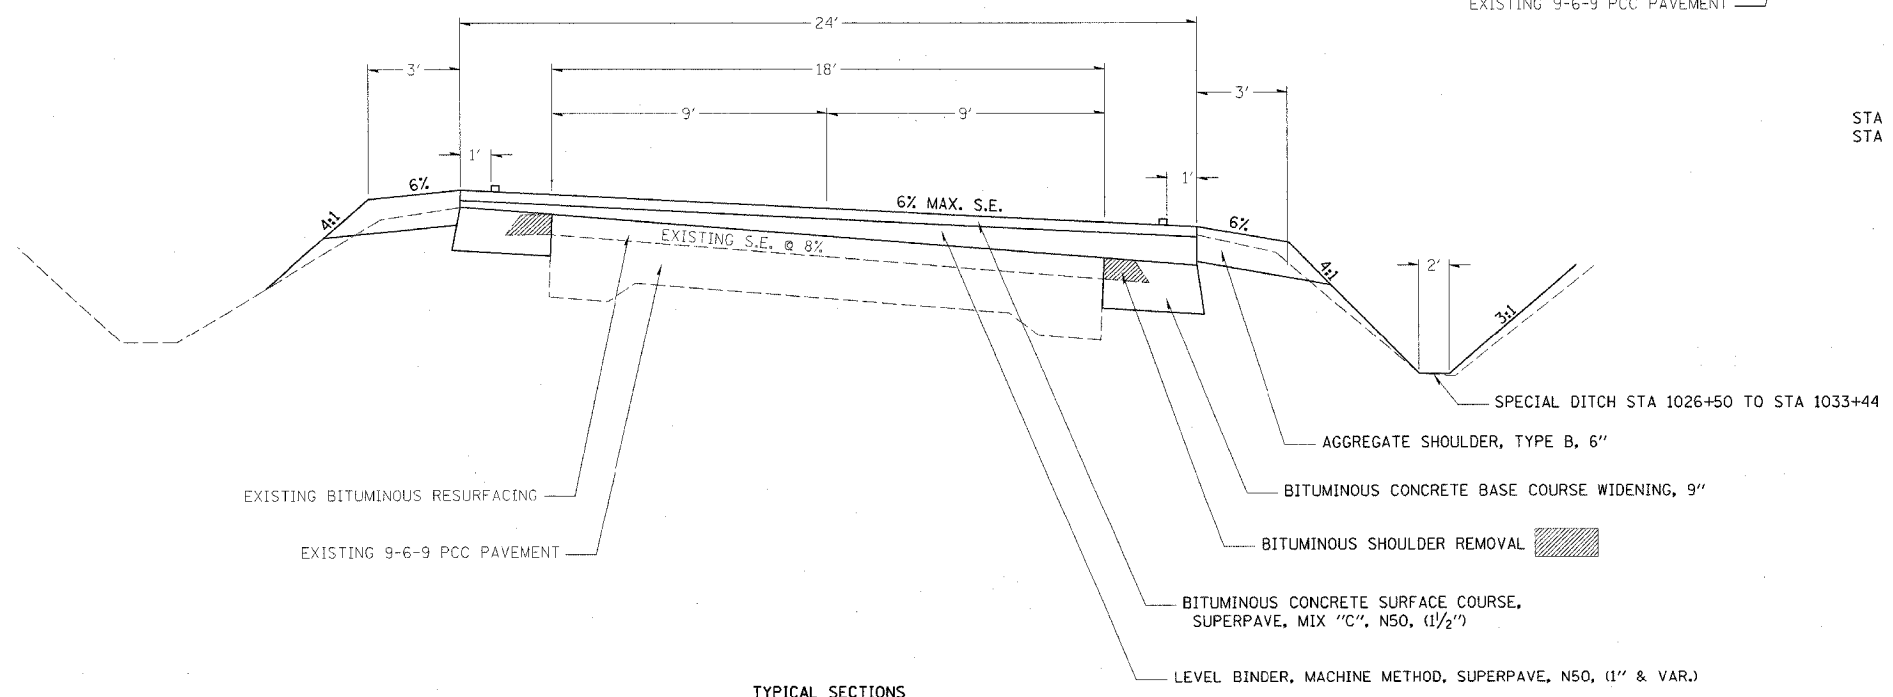

TYPICAL SECTIONS  
 STA 1020+99 TO STA 1022+04  
 STA 1026+13 TO STA 1028+43

REVISIONS	
NAME	DATE

ILLINOIS DEPARTMENT OF TRANSPORTATION

**TYPICAL SECTIONS**

SCALE: VERT. \_\_\_\_\_  
 HORIZ. \_\_\_\_\_

DATE \_\_\_\_\_ DRAWN BY \_\_\_\_\_  
 CHECKED BY \_\_\_\_\_