


ROUTE NO.	SECTION	COUNTY	TOTAL SHEETS	SHEET NO.
T.R. 181	03-01112-00-BR	MARION	12	12
FED. ROAD DIST. NO.	ILLINOIS		PROJECT	
CONTRACT NO. 95426				

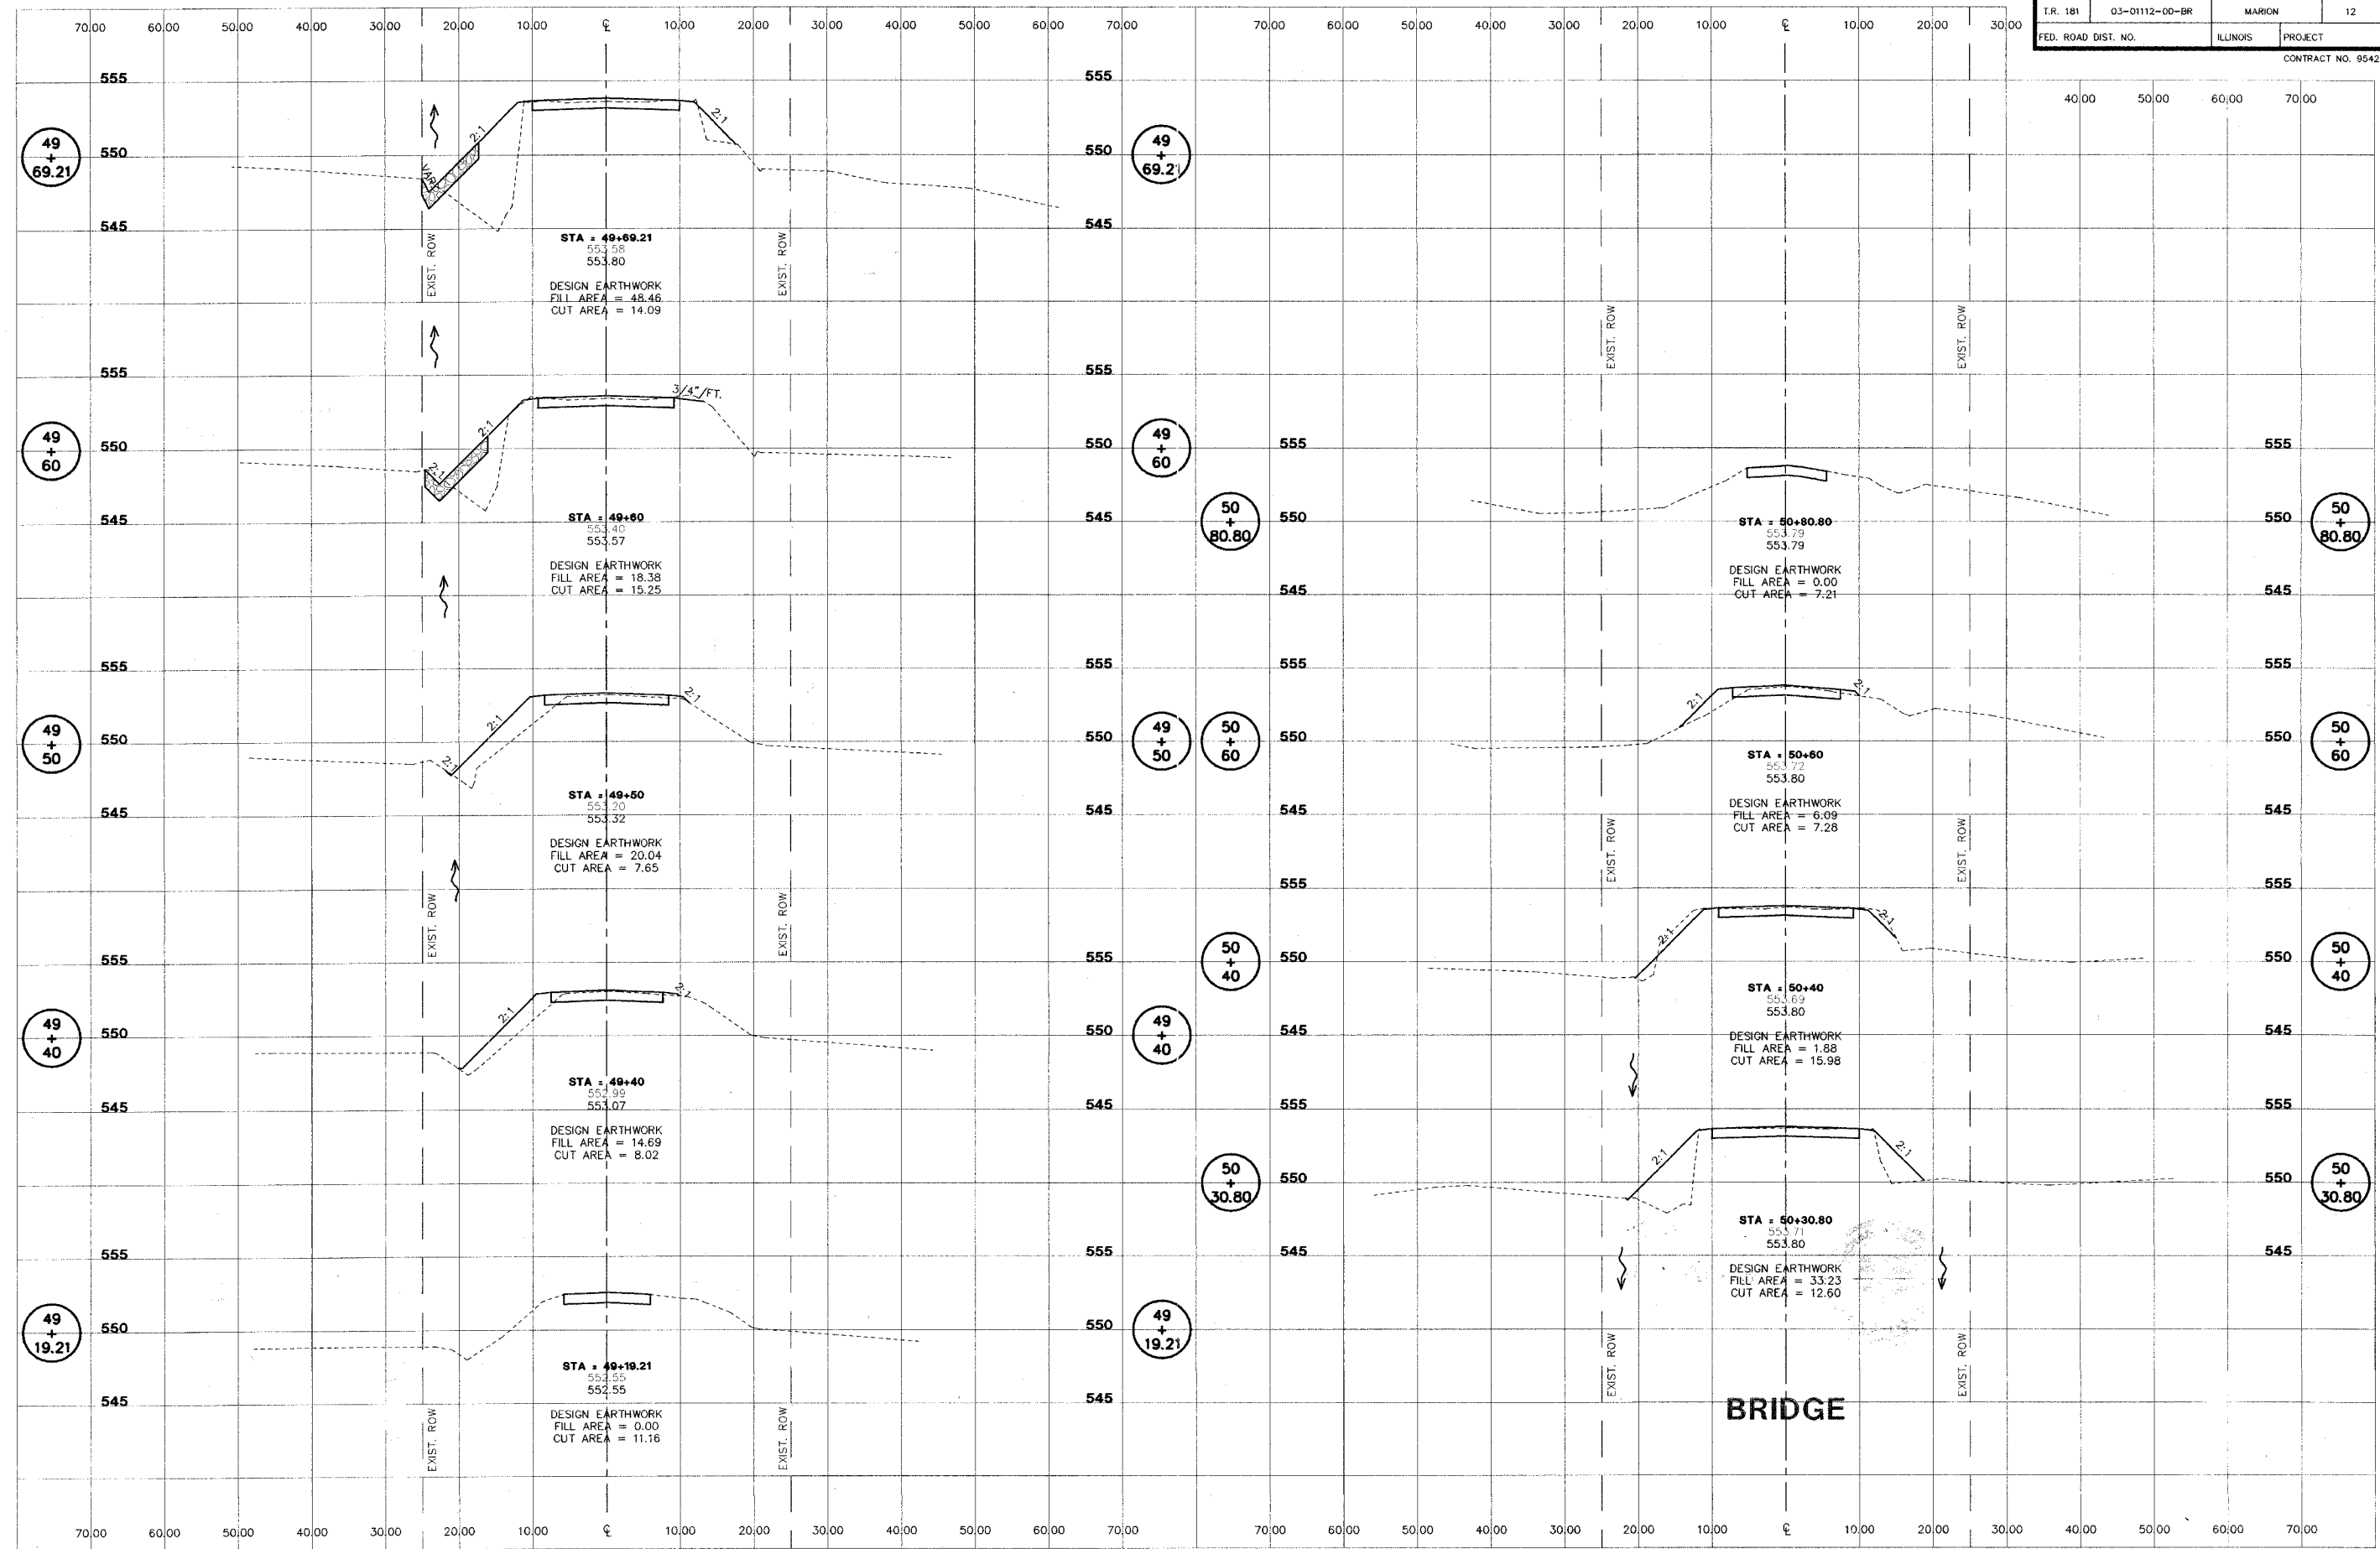

BRIDGE

L:\Map00071.EP 11/02/05 11:31:27 AM

L:\Map00071.EP\PC\0001 11-03-05 09:05

CE
CLARK ENGINEERS, INC.
2524 South Broadway
Salem, Illinois 62881
PH (618) 548-3500
FAX (618) 548-5246
IL Design Firm Registration
No. 184-00871

**T.R. 181 SECTION 03-01112-00-BR
ALMA ROAD DISTRICT
MARION COUNTY, ILLINOIS**

**CROSS SECTIONS
STA. 49+19.21 TO STA. 50+80.80**

SURVEY	JAS	CHECKED	DATE
DESIGN	MRQ	APPROVED	03/02/05
DRAWN	BLT	REVISION	JOB NO.
			MAHD0007