

STATE OF ILLINOIS
DEPARTMENT OF TRANSPORTATION
CITY OF COLUMBIA

PLANS FOR PROPOSED

F.A.U. ROUTE 9303
RUECK STREET - PHASE 4
SECTION: 01-00032-05-PV
PROJECT NO. M-5011(183)
JOB NO. C-98-346-04
MONROE COUNTY, IL

F.A.U. RTE.	SECTION	COUNTY	TOTAL SHEETS	SHEET NO.
9303	01-00032-05-PV	MONROE	23	1
STA.	TO STA.			
FED. ROAD DIST. NO. 8	ILLINOIS	FED. AID PROJECT		
COVER SHEET AND LIST OF STANDARDS				
CONTRACT NO. 97250				

INDEX OF SHEETS




- 1 COVER SHEET & LIST OF STANDARDS
- 2 GENERAL NOTES
- 3 TYPICAL SECTIONS, STRUCTURAL DESIGN DATA, & SUMMARY OF QUANTITIES
- 4 SCHEDULE OF QUANTITIES
- 5 TRAFFIC CONTROL PLAN
- 6-7 PLAN & PROFILE SHEETS
- 8 REMOVAL PLANS
- 9-10 STORM WATER POLLUTION PREVENTION PLAN
- 11-13 INTERSECTION DETAILS
- 14 ENTRANCE SCHEDULE AND DETAILS
- 15 PAVEMENT JOINT DETAILS
- 16-23 CROSS SECTIONS

STANDARDS

000001-04	604091-01
280001-02	606001-02
420001-05	701501-03
424001-03	701801-03
542301	702001-05
542606	780001-01
602301	BLR 10-4
602306	BLR 17-3
602401	BLR 21-6
602601	BLR 22-4
602701	BLR 25
604001-02	

SCALE IN FEET

PLAN	1" = 20'
PROFILE, HORIZ	1" = 20'
PROFILE, VERT	1" = 5'
CROSS SECTIONS, HORIZ	1" = 10'
CROSS SECTIONS, VERT	1" = 5'

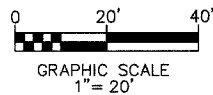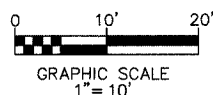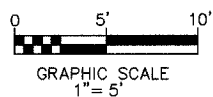

FULL SIZE PLANS HAVE BEEN PREPARED USING STANDARD ENGINEERING SCALES, REDUCED SIZED PLANS WILL NOT CONFORM TO STANDARD SCALES. IN MAKING MEASUREMENTS ON REDUCED PLANS, THE ABOVE SCALES MAY BE USED.

JOINT UTILITY LOCATING INFORMATION FOR EXCAVATORS PHONE: 800-892-0123


CONTRACT NO. 97250

ROADWAY CLASSIFICATION = TS-2, URBAN COLLECTOR
DESIGN SPEED = 30 M.P.H.
CURRENT TRAFFIC (2004) = 2510 A.D.T.
PROJECTED TRAFFIC (2024) = 3730 A.D.T.



LOCATION MAP
SCALE 1" = 1200'

NET LENGTH OF SECTION = 879.39 FEET (0.167 MILES)

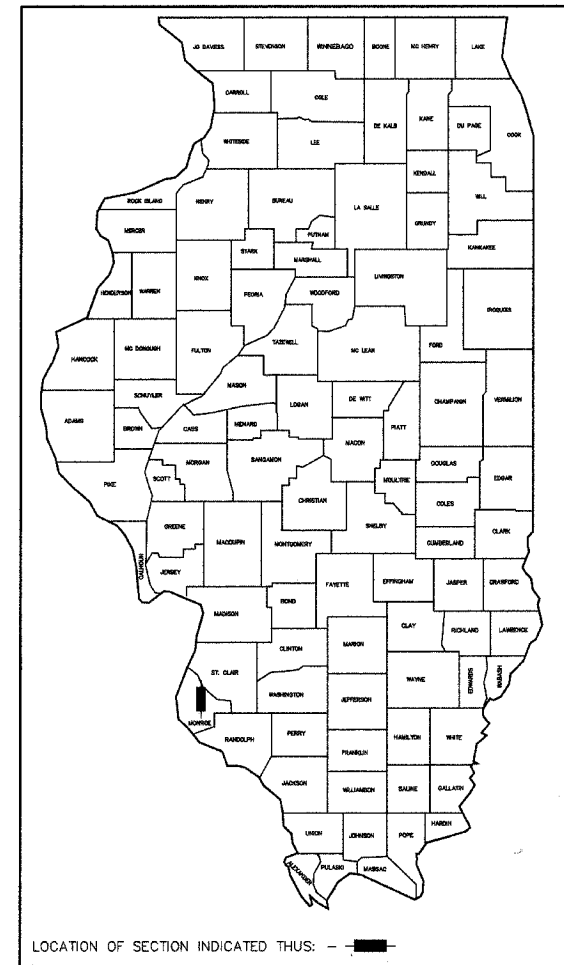

APPROVED APRIL 5, 2005
Lutz Schmidt
LOCAL AGENCY REPRESENTATIVE

STATE OF ILLINOIS
DEPARTMENT OF TRANSPORTATION

PASSED April 15 2005
Jennifer Christman
DISTRICT ENGINEER OF LOCAL ROADS & STREETS

APPROVED 4-15 2005
Mary C. Lamie
MARY C. LAMIE, P.E., DEPUTY DIRECTOR OF HIGHWAYS, REGION FIVE ENGINEER



Alan J. Goepfert 3/21/05
ALAN J. GOEPFERT, P.E. NO. 62-52899 DATE



OATES ASSOCIATES

EXPIRES 11-30-05