
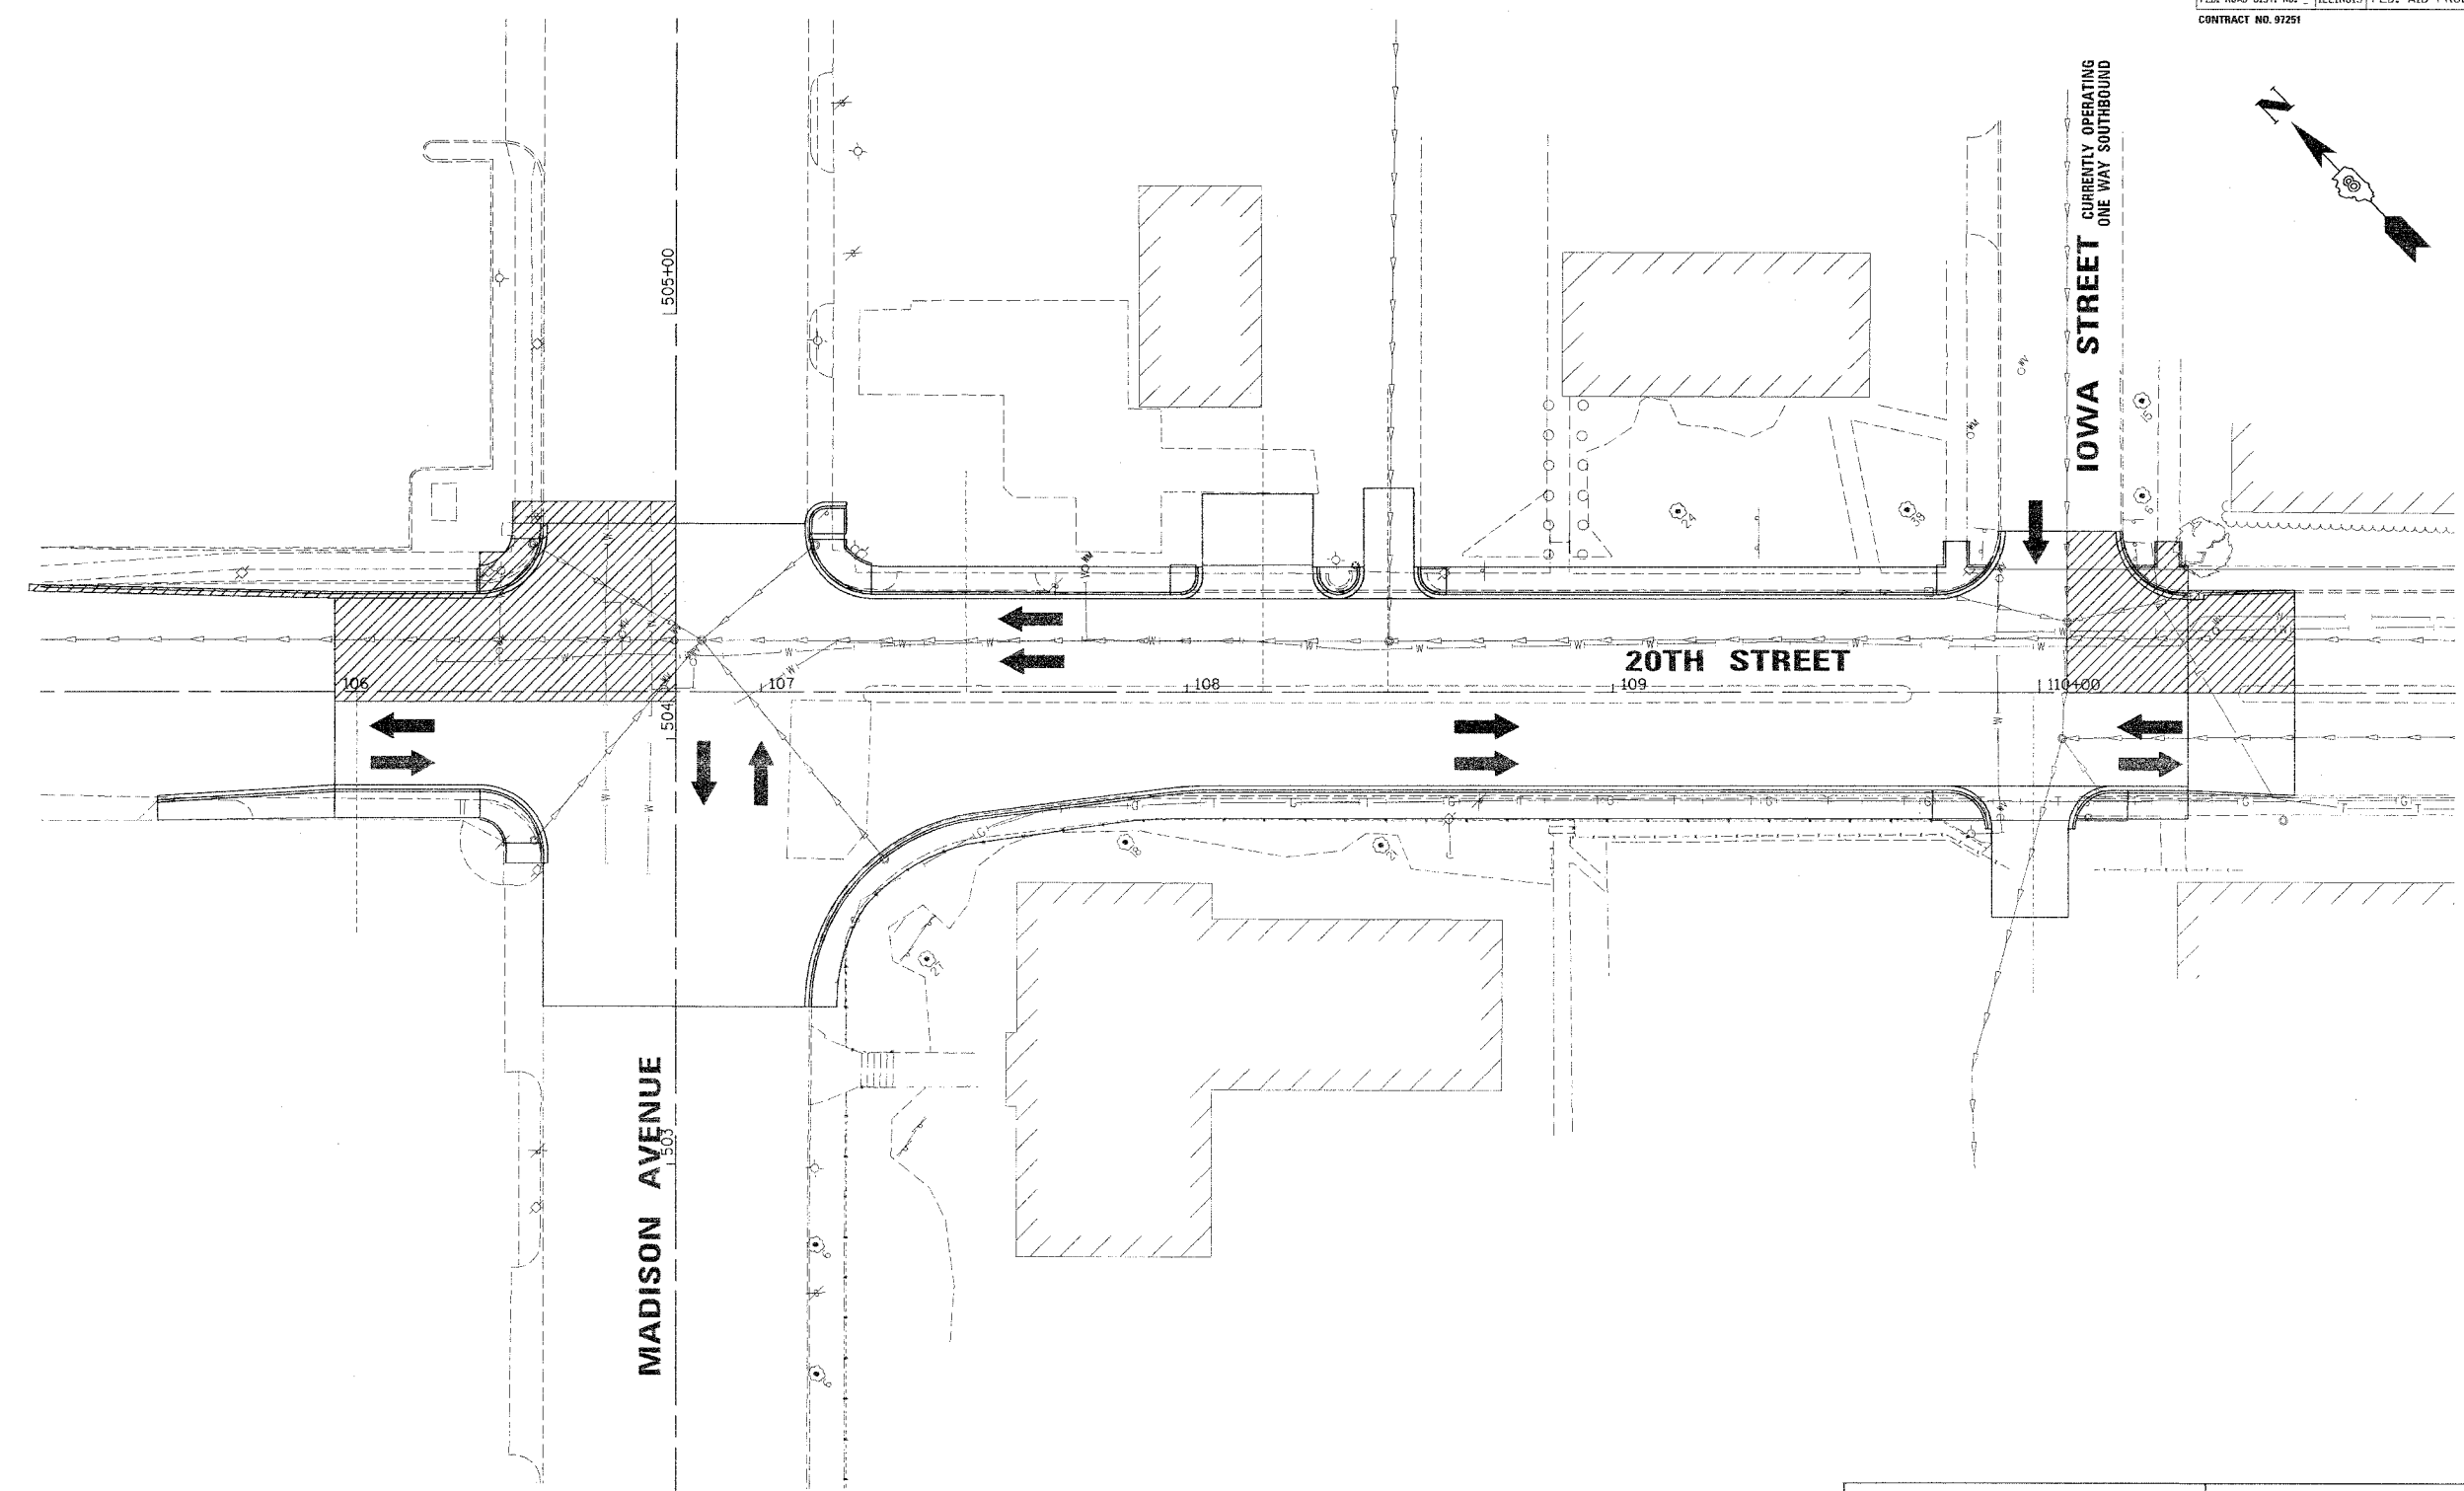


F.A.U. RTE.	SECTION	COUNTY	TOTAL SHEETS	SHEET NO.
9089	02-00180-01-PV	MADISON	28	11
FED. ROAD DIST. NO. . ILLINOIS		FED. AID PROJECT		
CONTRACT NO. 97251				

FINAL SURVEY PLOTTED	BY	DATE
NOTE BOOK TEMPLATE AREAS CHECKED		
NO.		

ORIGINAL SURVEY PLOTTED	BY	DATE
NOTE BOOK TEMPLATE AREAS CHECKED		
NO.		

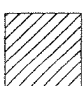

 COMPLETED DURING THIS STAGE

Juneau Associates, Inc. P.C.
 CONSULTING ENGINEERS AND LAND SURVEYORS
 2100 Olive Street, P.O. Box 1325 Granite City, Illinois 62040
 Phone: (618) 387-4400/4514 Fax: (618) 382-5541
 100 South Research Drive Granite City, Illinois 62045
 Phone: (618) 928-9900/9518 Fax: (618) 928-0915

PHASE I
STAGE 3 CONSTRUCTION
20TH STREET
GRANITE CITY, ILLINOIS
SECTION No. 02-00180-01-PV

REVISIONS			
NO.	DATE	BY	REMARKS

SCALE: 1" = 20'			
DSN. BY:	RGL	DATE:	02/18/05
DWN. BY:	WRC	DATE:	02/18/05
CHK'D:	BFK	DATE:	02/18/05
DWG. NO.	E030204	DGN. NAME:	STAGE 3
			OF 28 SHTS