

F.A.U. RTE.	SECTION	COUNTY	TOTAL SHEET SHEETS	NO.
908902	00180-01-PV	MADISON	28	23
FED. ROAD DIST. NO. ILLINOIS FED. AID PROJECT				
CONTRACT NO. 97251				


SHEET NO.
23

Job No. 160-04
Date: 2/17/05
Scale: NONE
Drawn by: C.S.
Design by: K.W.
Approved by: D.B.B.
File Name: TS160-04

REVISIONS
3/8/05


CABLE DIAGRAM LEGEND

- ELECTRIC CABLE IN CONDUIT
- CABLE SPLICE
- 2/C INDICATES NUMBER OF CONDUCTORS IN CABLE
- LD-IN ELECTRICAL CABLE LEAD-IN 1 PAIR
- SERVICE INSTALLATION
- #6 INDICATES AMERICAN WIRE GAUGE (AWG) SIZE 6 CONDUCTORS
- TRAFFIC SIGNAL HEAD
- TRAFFIC SIGNAL HEAD WITH BACKPLATE
- PEDESTRIAN PUSH-BUTTON

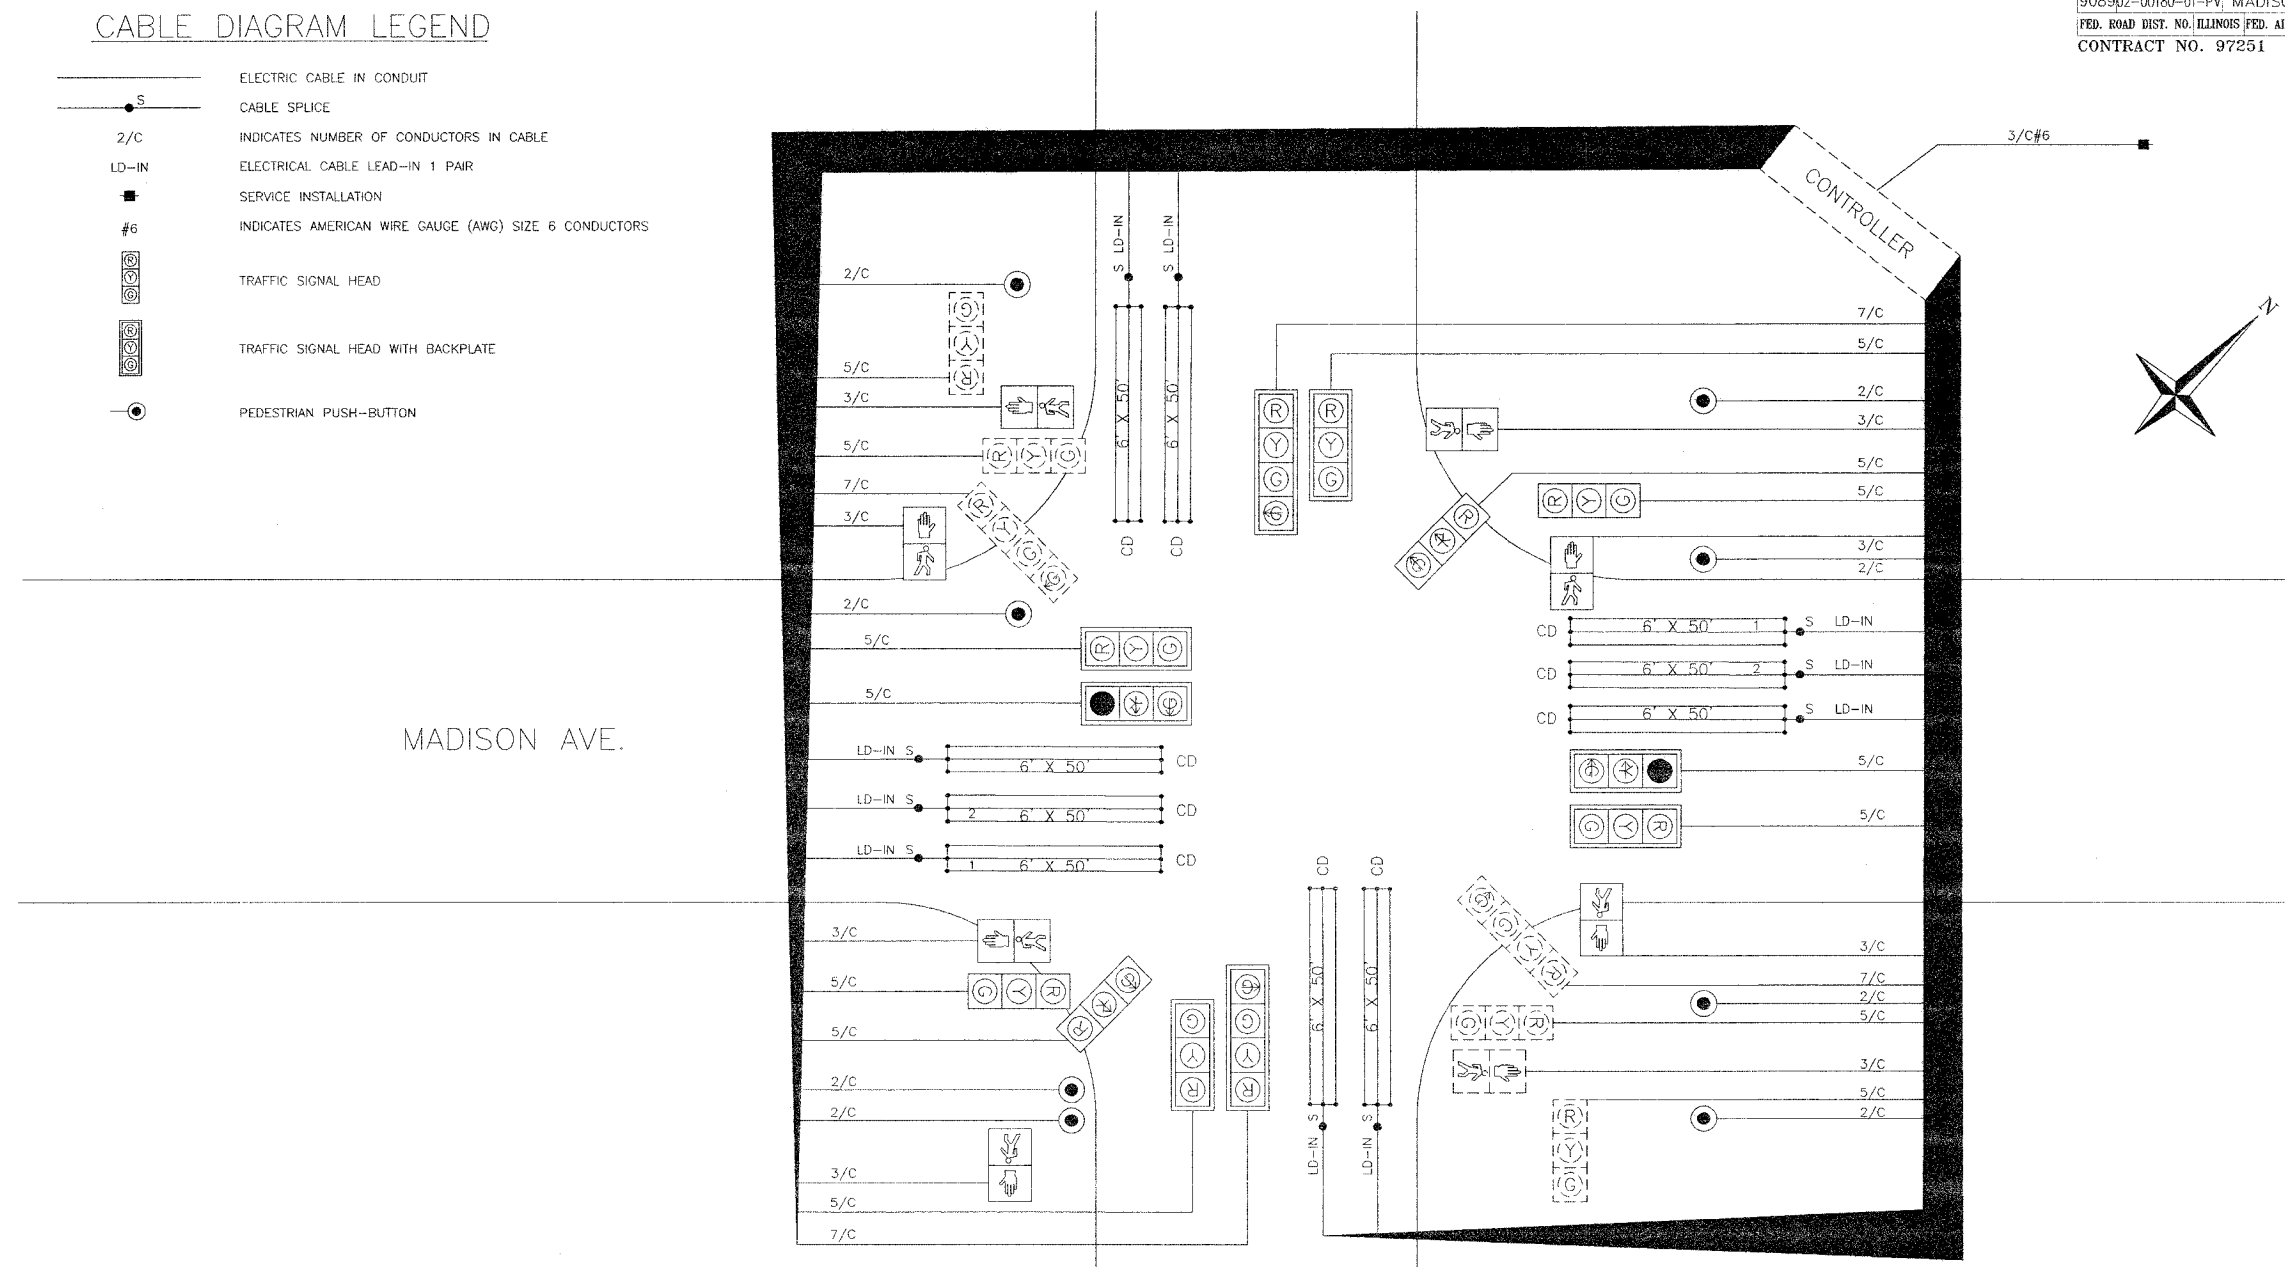


MADISON AVE.

20TH ST.

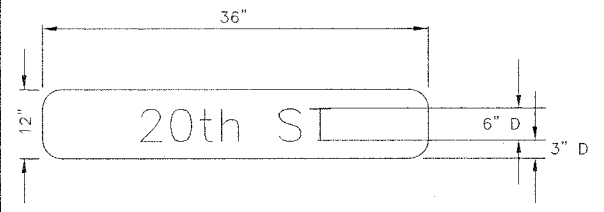

DETAIL **B**
STREET NAME SIGNS
(NOT TO SCALE)
MAST ARM MOUNTED
2 EACH REQUIRED
SIGN PANEL-TYPE 1

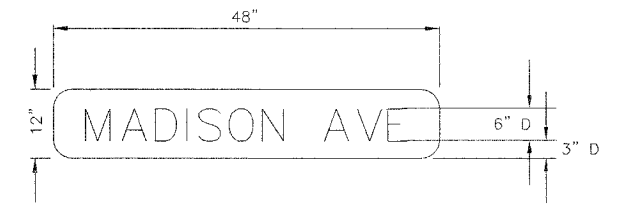

DETAIL **C**
STREET NAME SIGNS
(NOT TO SCALE)
MAST ARM MOUNTED
2 EACH REQUIRED
SIGN PANEL-TYPE 1

CBB Crawford, Bunte, Brammeier
Traffic and Transportation Engineers
St. Louis, Missouri/Glen Carbon, Illinois
314-878-6644 618-656-2612
Fax: 314-878-5876 E-Mail: cbb@cbbtraffic.com

CABLE DIAGRAM
20th STREET & MADISON AVENUE
GRANITE CITY, ILLINOIS