


GENERAL NOTES

1. THIS SECTION SHALL BE CONSTRUCTED IN ACCORDANCE WITH THE PLANS, THE "STANDARD SPECIFICATION FOR ROAD AND BRIDGE CONSTRUCTION" ADOPTED JANUARY 1, 2002 AND THE SPECIAL PROVISIONS.
2. CONTRACTOR TO SAW-CUT ALL EXISTING PAVEMENT A DEPTH OF 3" IN ALL AREAS WHERE IT ABUTS PROPOSED PAVEMENT. SAW CUTS SHALL BE INCLUDED IN THE UNIT PRICE FOR BITUMINOUS CONCRETE SURFACE COURSE. BUTT JOINTS WILL NOT BE PAID FOR SEPARATELY, BUT SHALL BE INCLUDED IN THE COST FOR BITUMINOUS SURFACE REMOVAL.
3. ALL STATIONING REFERS TO THE CENTERLINE OF NEW CONSTRUCTION.
4. ANY STANDARD NUMBER LISTED SHALL BE INTERPRETED TO MEAN THE COPY OF THE STANDARD INCLUDED IN THE SPECIFICATIONS.
5. THE LOCATIONS AND / OR DEPTHS OF UNDERGROUND UTILITIES SHOWN HAVE BEEN TAKEN FROM AVAILABLE RECORD INFORMATION FURNISHED BY THE UTILITY OWNERS AND MUST BE CONSIDERED APPROXIMATE. FIELD MARKING OF FACILITIES IN CRITICAL AREAS MAY BE OBTAINED BY PROVIDING A MINIMUM OF 48 HOURS ADVANCE NOTICE TO J.U.L.I.E. @ (800) 892 - 0123.
6. THE FOLLOWING CONSTANTS WERE USED IN THE CALCULATIONS OF QUANTITIES FOR THIS PROJECT:
 - BITUMINOUS CONCRETE SURFACE COURSE, SUPERPAVE (2 1/2") - 112 LBS. / SQ. YD. / INCH THICKNESS
 - LEVELING BINDER (MACHINE METHOD) (3/4") - 112 LBS. / SQ. YD. / INCH THICKNESS
 - BITUMINOUS MATERIALS (PRIME COAT) - 0.10 GAL. / SQ. YD.
 - AGGREGATE (PRIME COAT) - 4 LBS. / SQ. YD.
7. DISPOSAL OF ALL MATERIAL FROM DEMOLITION (CURB REMOVAL, ETC.) SHALL BE INCLUDED IN THE CONTRACT AND IN ACCORDANCE WITH ALL STATE AND LOCAL CODES.
8. THE EXISTING RIGHT OF WAY LINES AND WIDTHS SHOWN ON THE PLAN SHEETS WERE TAKEN FROM EXISTING ST. CLAIR COUNTY TAX MAPS AND ATLASES. THE LOCATIONS SHOWN ARE FOR INFORMATIONAL PURPOSES ONLY.
9. COST OF SIDEWALK REMOVAL SHALL BE INCLUDED IN THE COST OF PORTLAND CEMENT CONCRETE SIDEWALK, 4 INCH.

F.A.U. RTE.	SECTION	COUNTY	TOTAL SHEETS	SHEET NO.
9182	00-00186-05-RS	ST CLAIR	11	2
STA. 5+60.00		STA. 26+00.00		
FED. ROAD DIST. NO.		ILLINOIS FED. AID PROJECT		
CONTRACT NO. 97252				

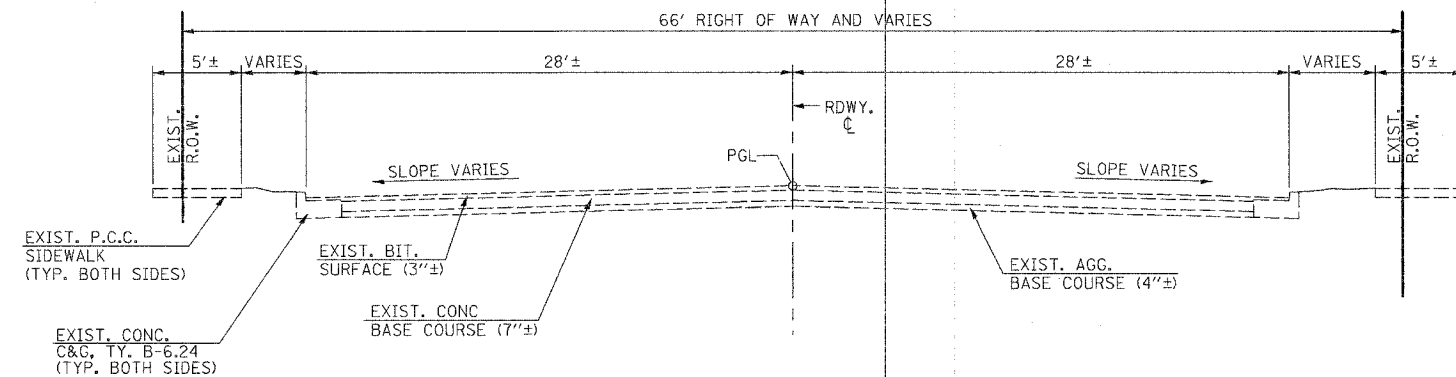


EXISTING TYPICAL ROADWAY SECTION

(NOT TO SCALE)

UTILITY OWNERS

WATER:	ILLINOIS AMERICAN WATER COMPANY 100 NORTH WATERWORKS DRIVE BELLEVILLE, ILLINOIS 62223 (618)-277-9887	TELEPHONE:	AMERITECH 203 GOETHE COLLINSVILLE, ILLINOIS 62234 618-346-6400
GAS:	ILLINOIS POWER COMPANY CONSTRUCTION DEPARTMENT DECATUR, ILLINOIS 1-800-892-7715	CABLE T.V.:	A.T. & T. BROADBAND 508 NIAGRA EAST ALTON, ILLINOIS 62024 618-875-4155
POWER:	AMEREN UE 500 EAST BROADWAY EAST ST. LOUIS, ILLINOIS 62203 1-800-552-7583		J.U.L.I.E. (800)-892-0123 EAST ST. LOUIS TOWNSHIP CITY OF EAST ST. LOUIS, ILLINOIS

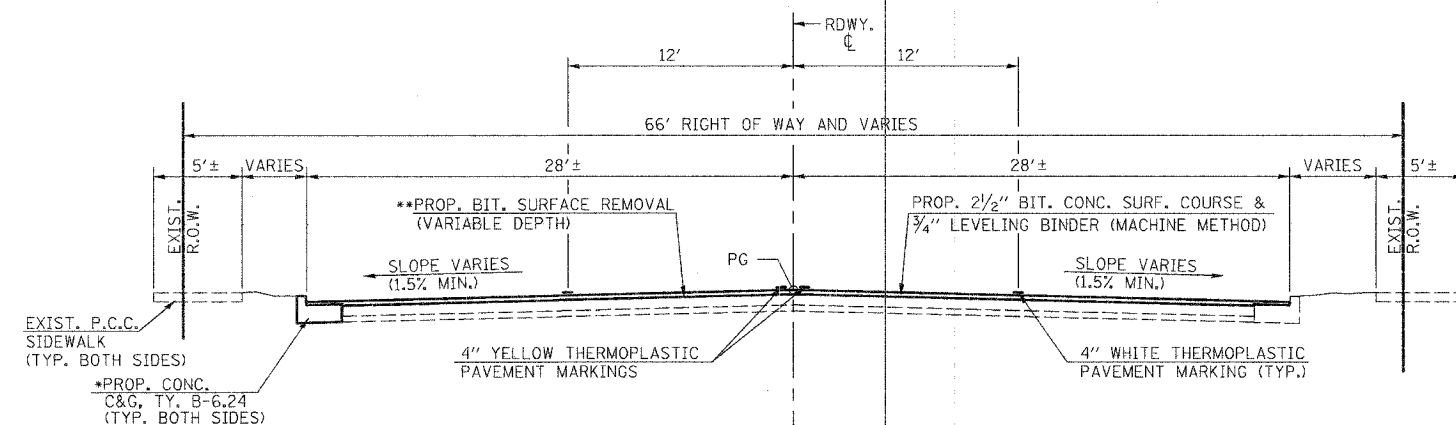

PROPOSED TYPICAL ROADWAY SECTION

(NOT TO SCALE)

- * SEE SHEET 4 FOR SCHEDULED LOCATIONS.
- ** REMOVE EXISTING BITUMINOUS PAVEMENT TO TOP OF EXISTING CONCRETE PAVEMENT (APPROX. 3')

REVISIONS	DATE

ILLINOIS DEPARTMENT OF TRANSPORTATION

GENERAL NOTES & TYPICAL SECTIONS

SCALE: NO SCALE
DATE: 03/16/05

DRAWN BY: DEG
CHECKED BY: MEB

... 08/16/05 10:30:26 AM