


F.A.U. RTE.	SECTION	COUNTY	TOTAL SHEETS	SHEET NO.
9182	00-00186-05-RS	ST CLAIR	11	5
STA. 5+00		STA. 10+00		
FED. ROAD DIST. NO.	ILLINOIS	FED. AID PROJECT		
CONTRACT NO. 97252				

- LEGEND**
- LIMITS OF BIT. SURFACE REMOVAL & NEW BIT. SURFACE COURSE + LEVELING BINDER
  - LIMITS OF PAVEMENT PATCHING & NEW BIT. SURFACE COURSE + LEVELING BINDER
  - EXISTING MANHOLE
  - MANHOLE TO BE ADJUSTED
  - EXISTING STORM INLET
  - INLET TO BE ADJUSTED WITH NEW TYPE 3 FRAME & GRATE
  - EXISTING WATER VALVE
  - WATER VALVE TO BE ADJUSTED (BY OTHERS)
  - EXISTING GAS VALVE
  - GAS VALVE TO BE ADJUSTED (BY OTHERS)
  - EXISTING FIRE HYDRANT
  - EXISTING LIGHT POLE
  - EXISTING UTILITY POLE
  - EXISTING SIGN
  - UTILITY TO BE ADJUSTED

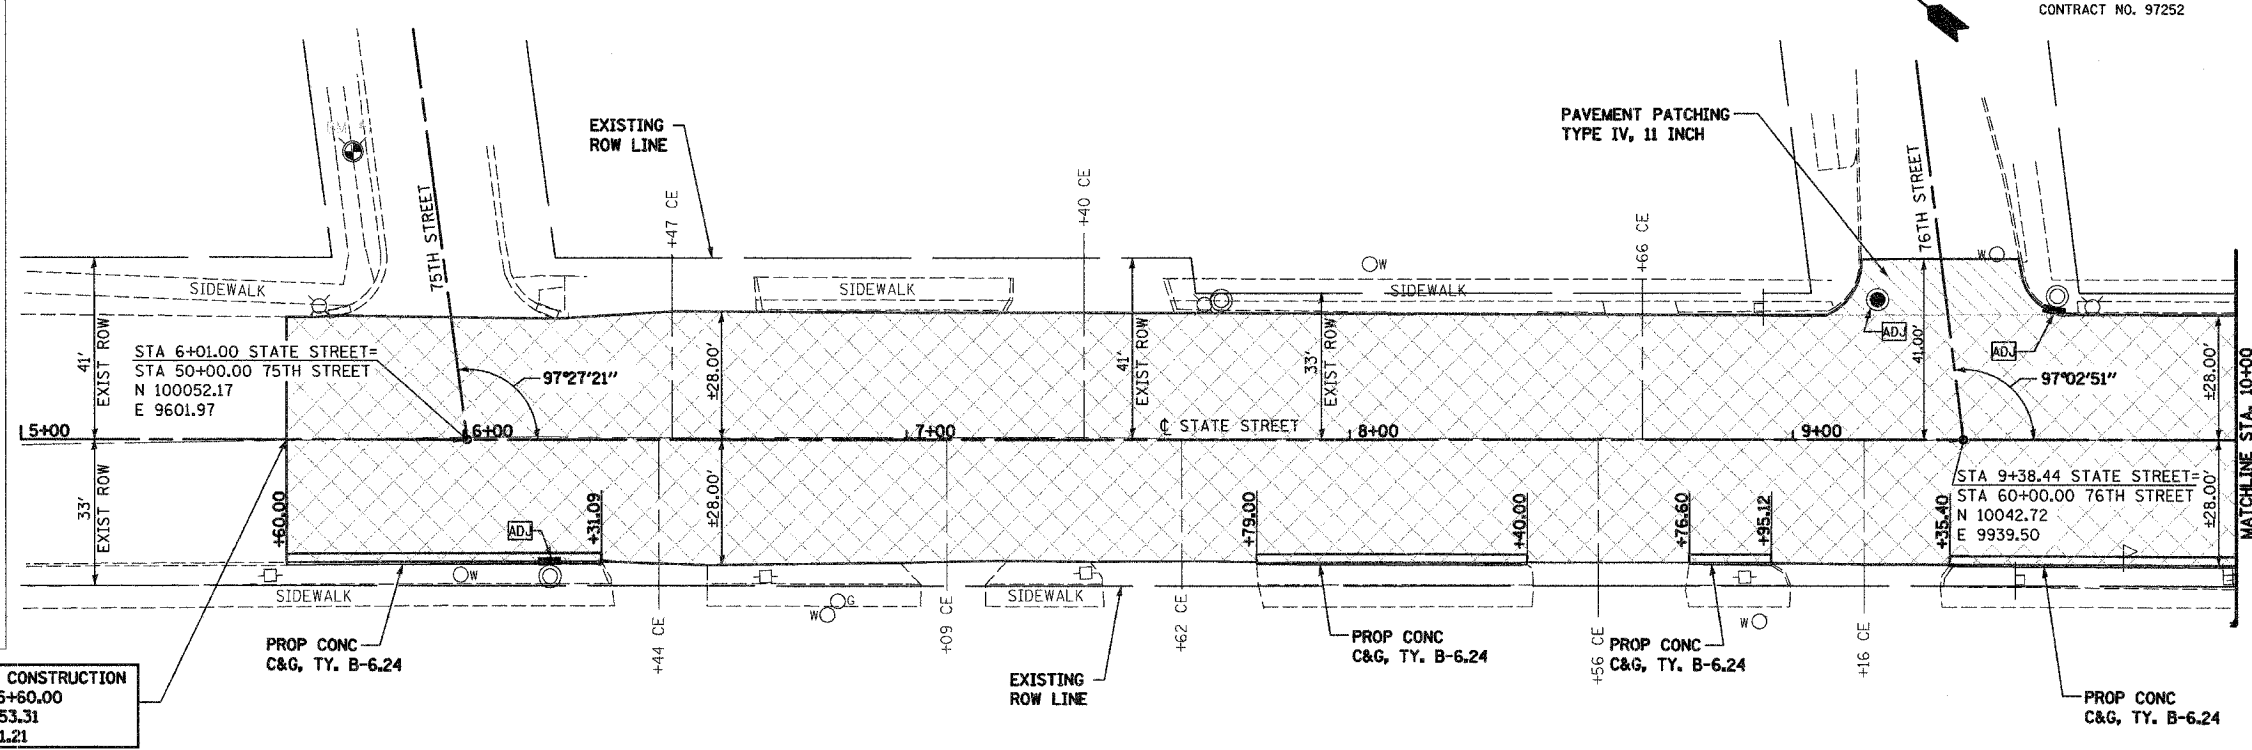

PLAN	SURVEYED	DATE
	BY	
	DATE	
	BY	
	DATE	
	BY	
	DATE	

PROFILE	SURVEYED	DATE
	BY	
	DATE	
	BY	
	DATE	
	BY	
	DATE	

BM #1 STA 5+75.06, 64.97' LT.  
 CHISLED "X" ON SE BOLT  
 ON FIRE HYDRANT  
 EL 100.00

BEGIN CONSTRUCTION  
 STA. 5+60.00  
 N 10053.31  
 E 9561.21

