
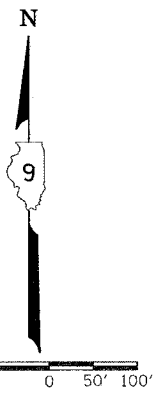
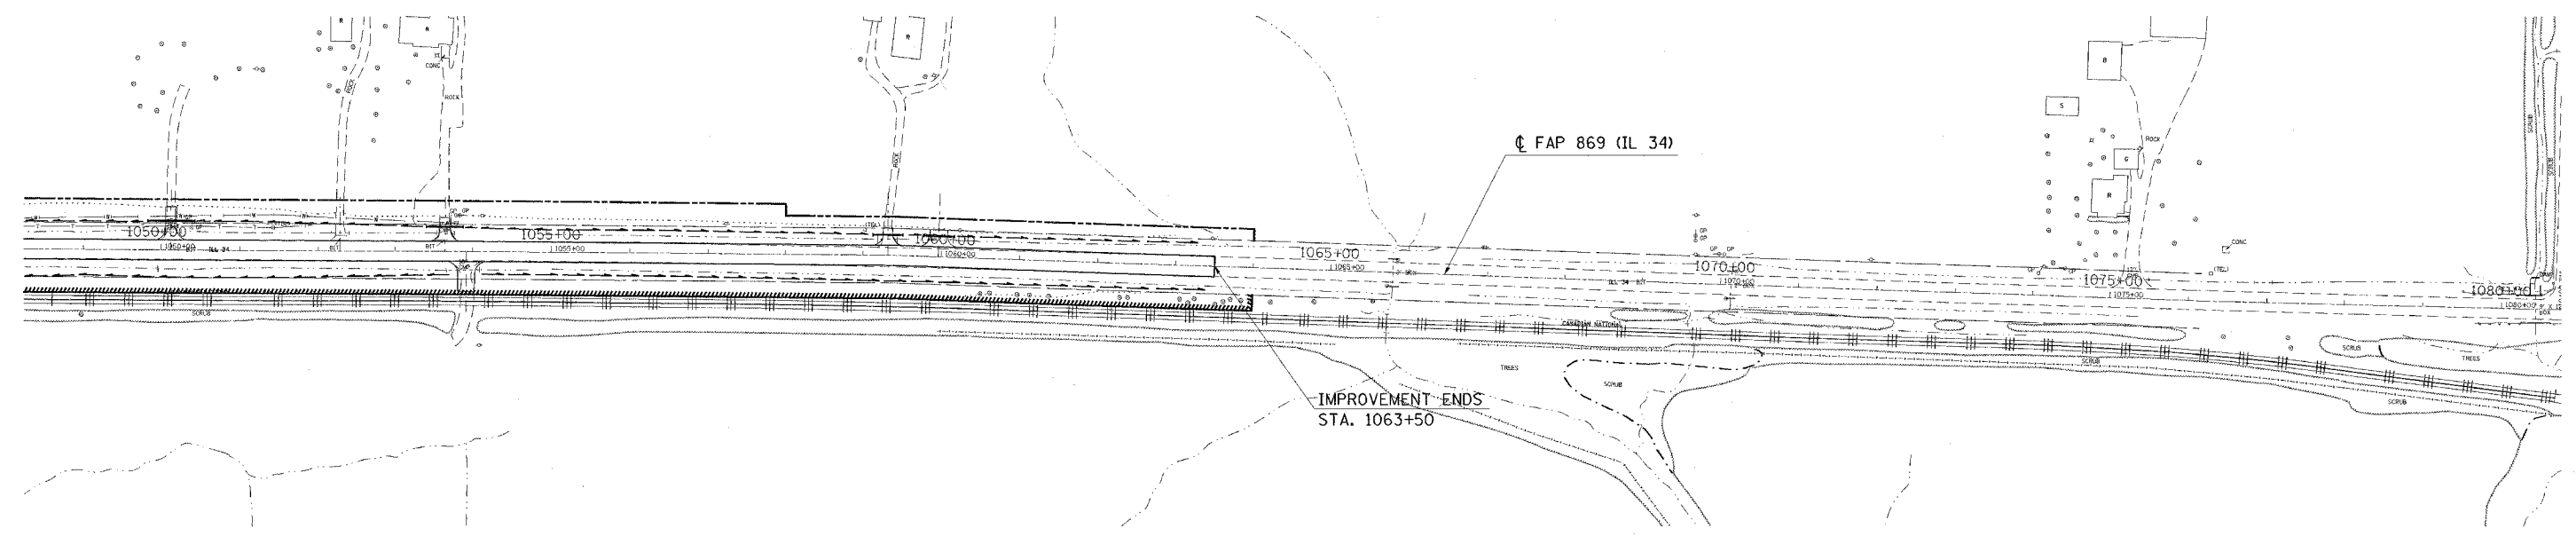


F.A. RTE.	SECTION	COUNTY	TOTAL SHEETS	SHEET NO.
869	FY06 SEEDING	SALINE	14	8
STA.		TO STA.		
FED. ROAD DIST. NO. -		ILLINOIS	FED. AID PROJECT	
CONTRACT NO. 98916				

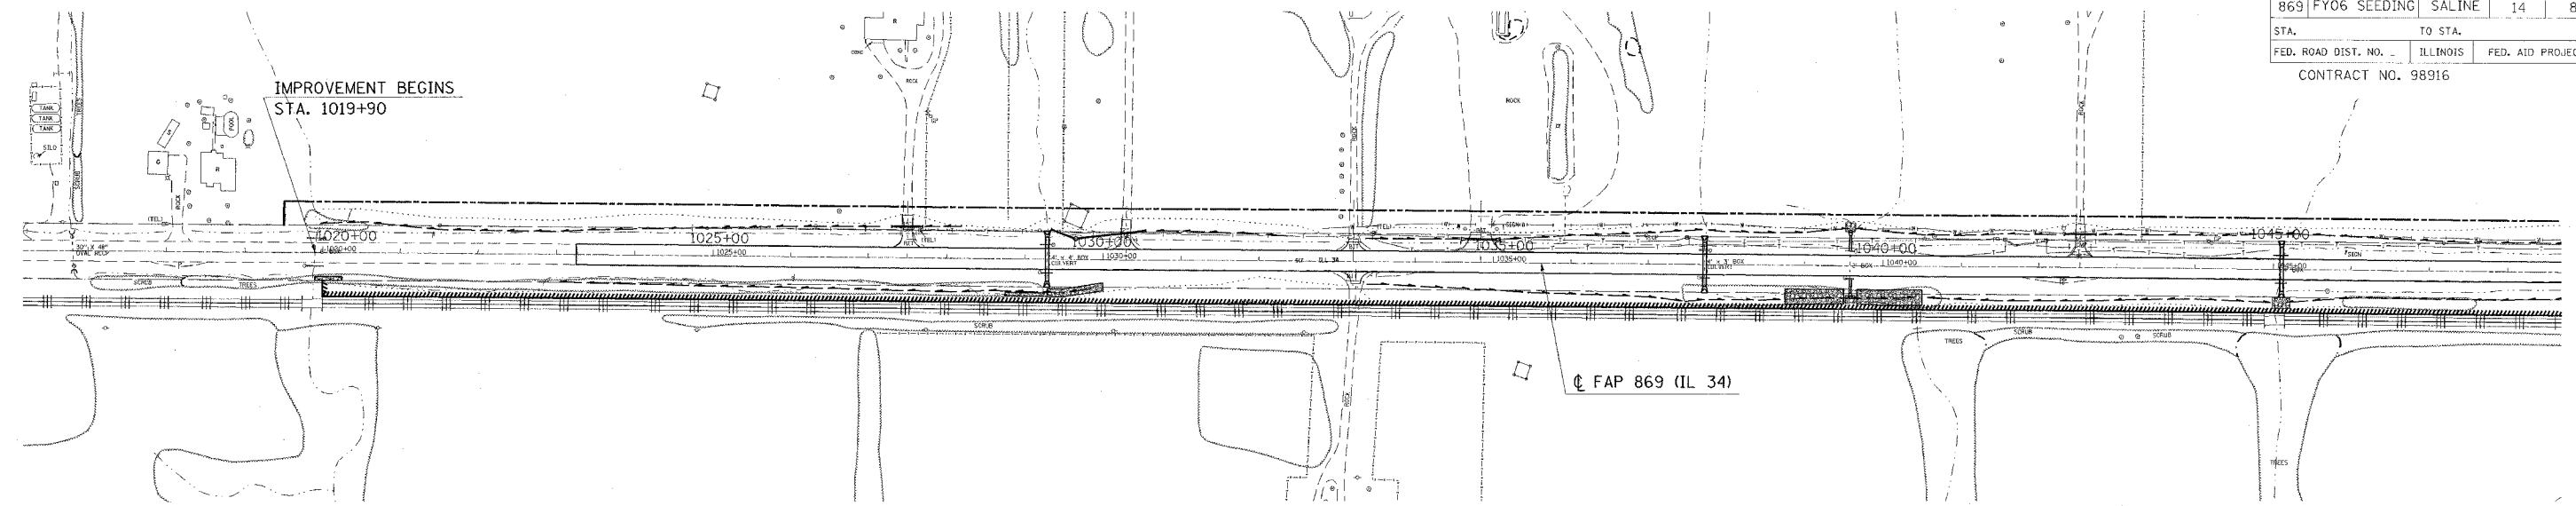

OPLAN1 FEBRUARY 3, 2005 AFTERNOON
 0562305/050230592.dgn

OPLAN2 FEBRUARY 3, 2005 AFTERNOON
 0562305/050230592.dgn