



F.A.P. RTE.	SECTION	COUNTY	TOTAL SHEETS	SHEET NO.
869	FY06 SEEDING	SALINE	14	10
STA.	TO STA.			
FED. ROAD DIST. NO.		ILLINOIS	FED. AID PROJECT	
CONTRACT NO. 98916				

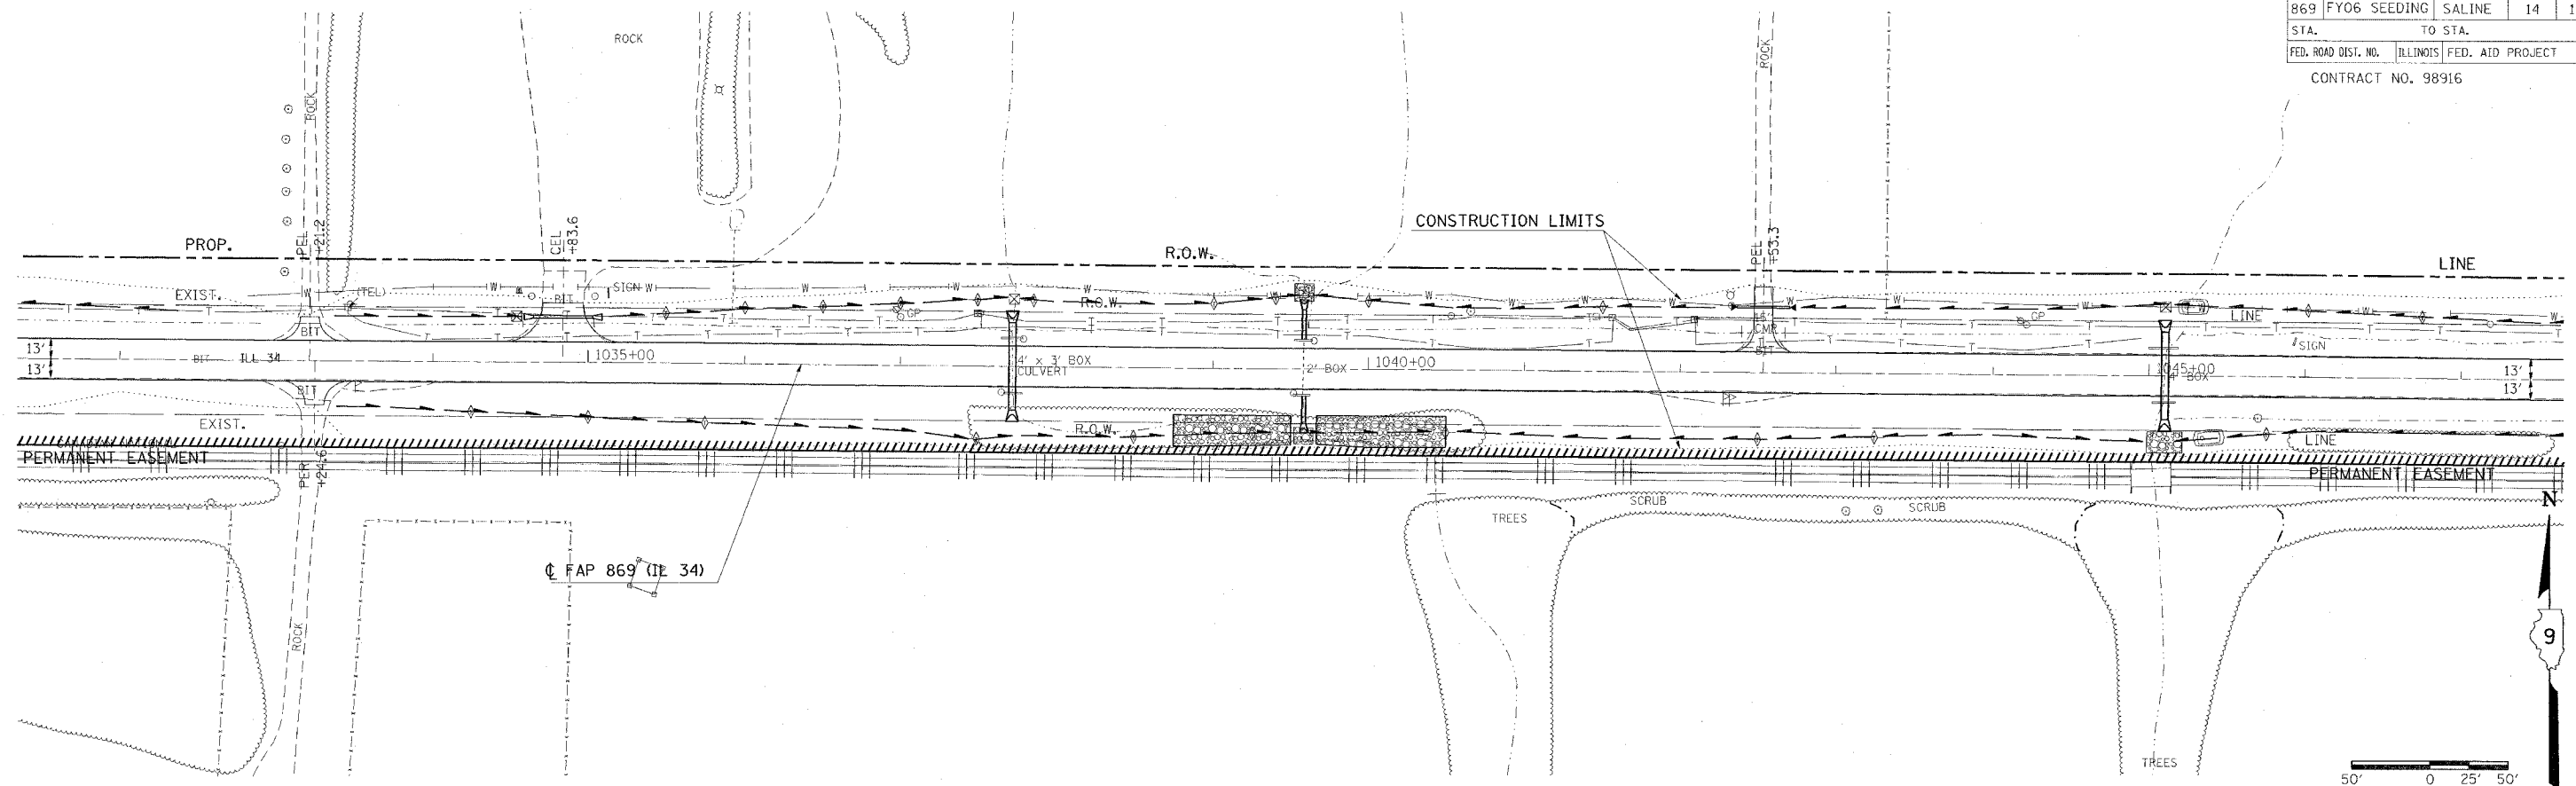

DATE	
BY	
NO.	
NAME	
FILE	

DATE	
BY	
NO.	
NAME	
FILE	

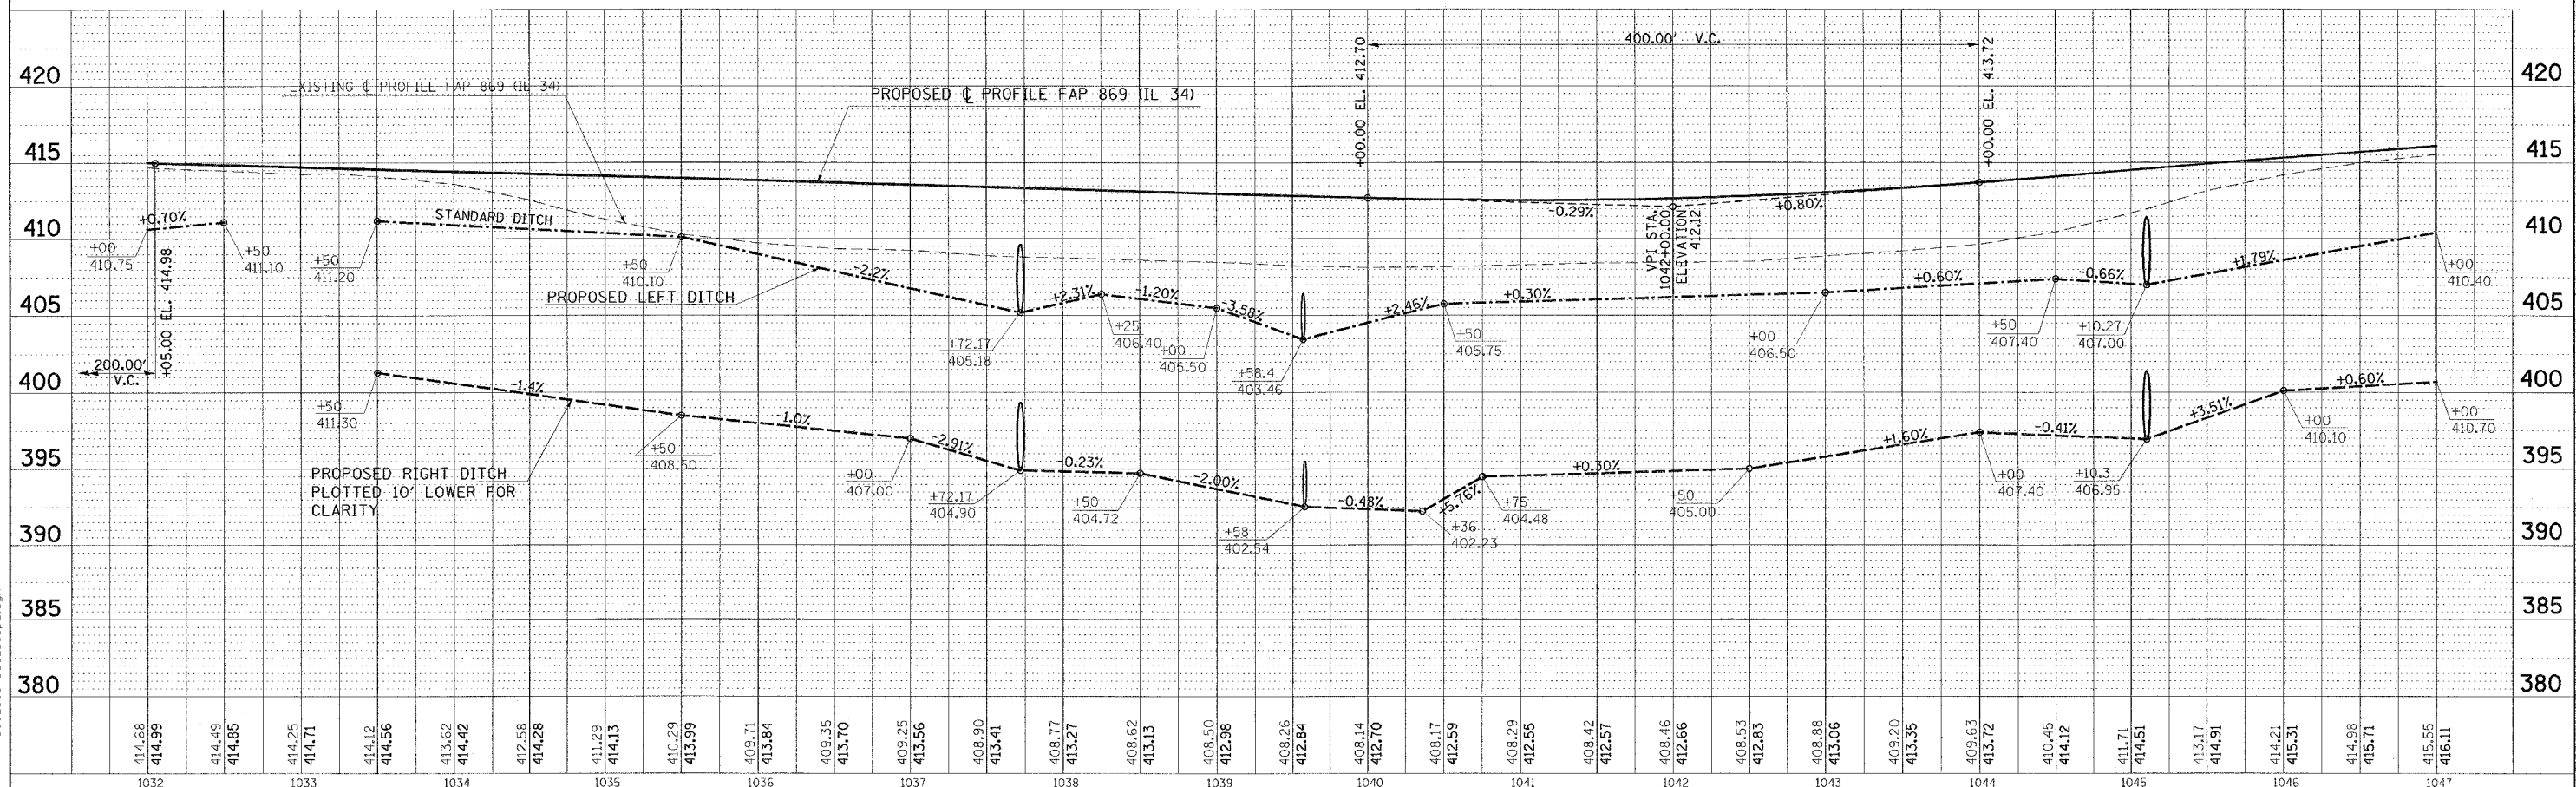

34mm2 FEBRUARY 3, 2005 AFTERNOON
D902305/D902305p2.dgn

PLAN PROFILE SHEET STA. 1032+00 TO STA. 1047+00