



F.A.P. R/F	SECTION	COUNTY	TOTAL SHEETS	SHEET NO.
869	FY06 SEEDING	SALINE	14	11
STA. TO STA.				
FED. ROAD DIST. NO.		ILLINOIS	FED. AID PROJECT	
CONTRACT NO. 98916				

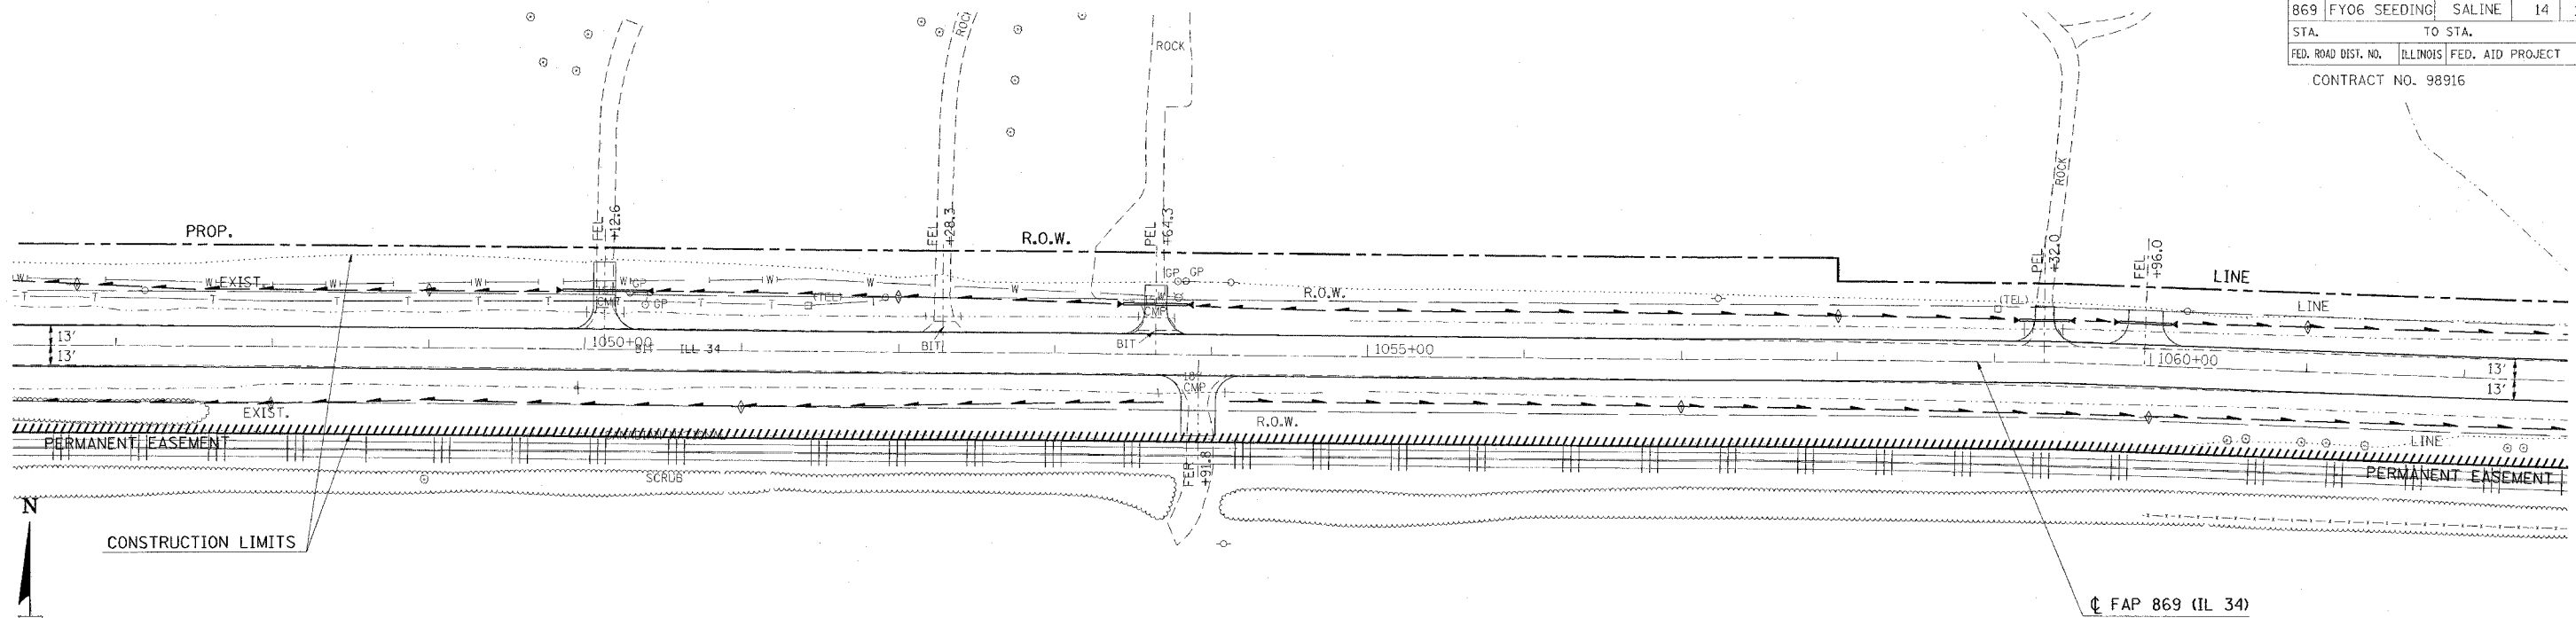

PLAN	DATE
DATE	
BY	
CHECKED	
DATE	

PROFILE	DATE
DATE	
BY	
CHECKED	
DATE	

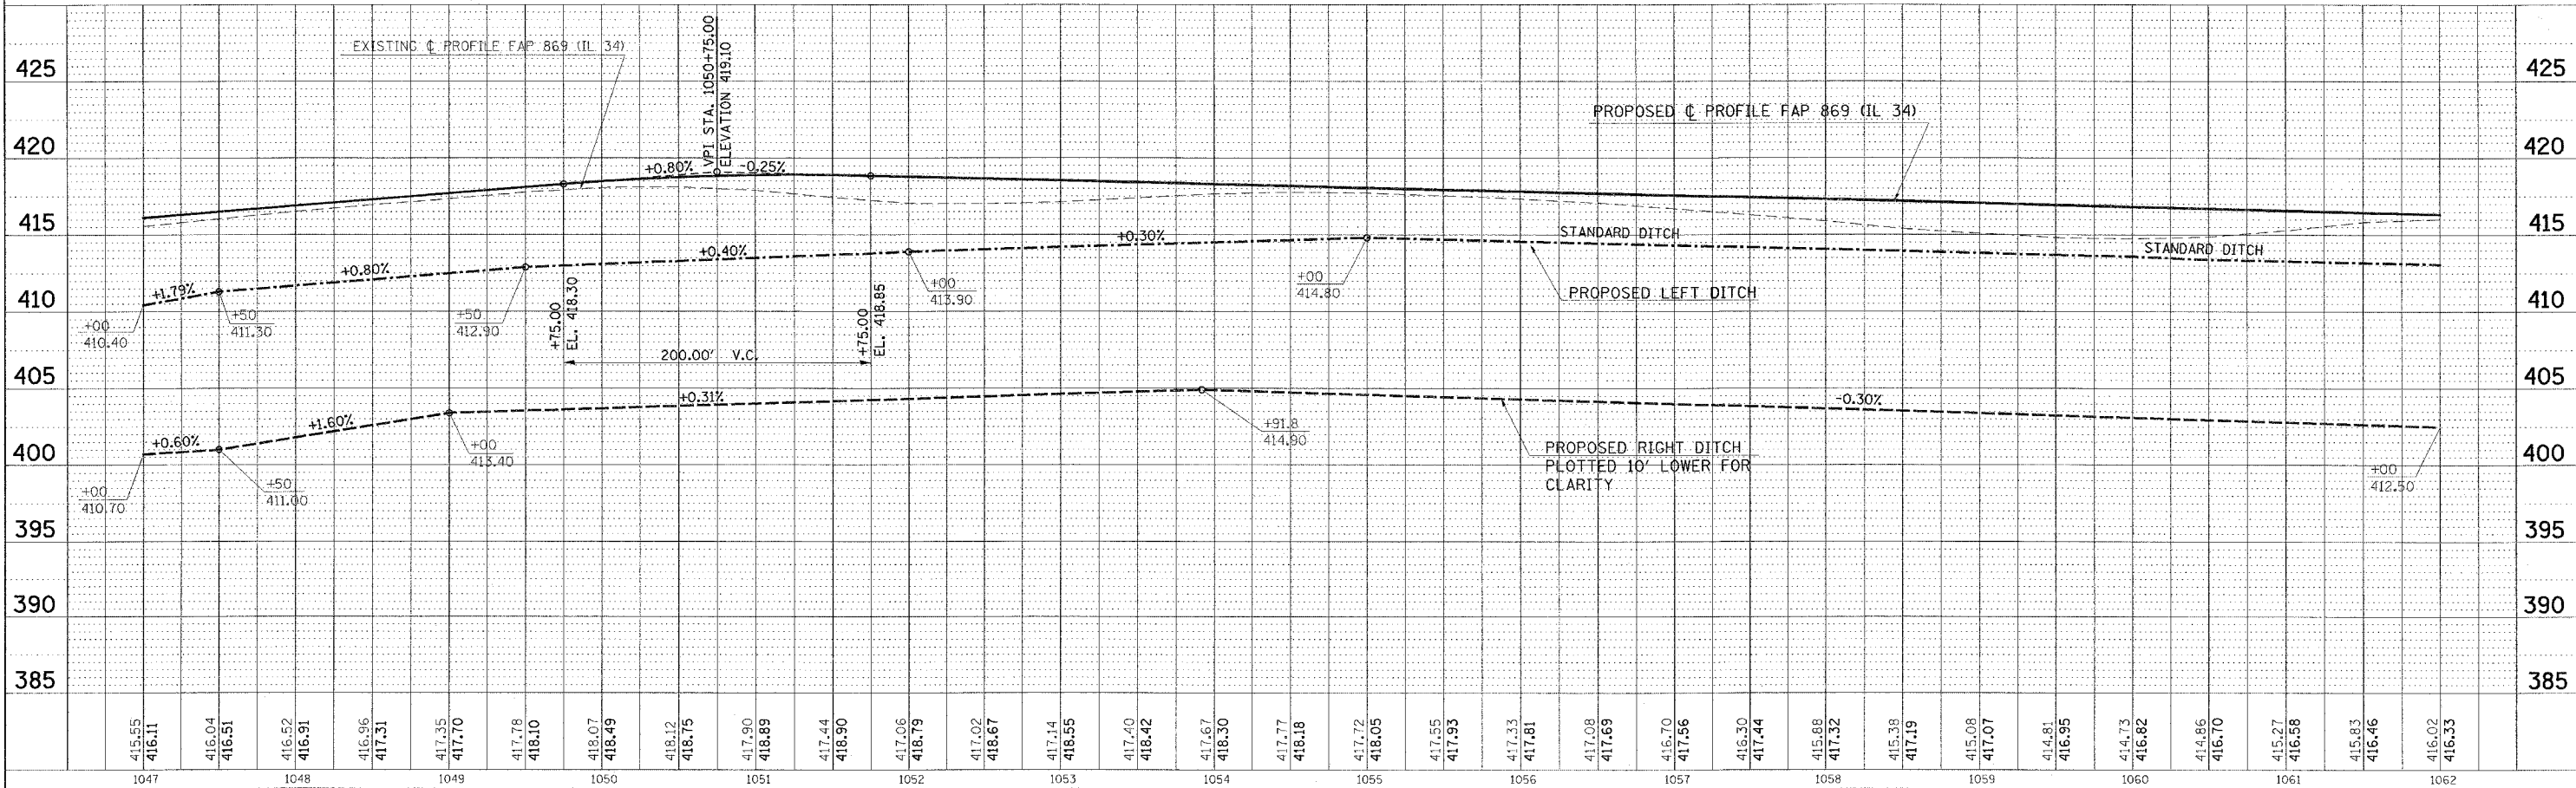

FEBRUARY 3, 2005 AFTERNOON
 34min3 D:\02\05\0302\0502.dgn

PLAN PROFILE SHEET STA. 1047+00 TO STA. 1062+00