

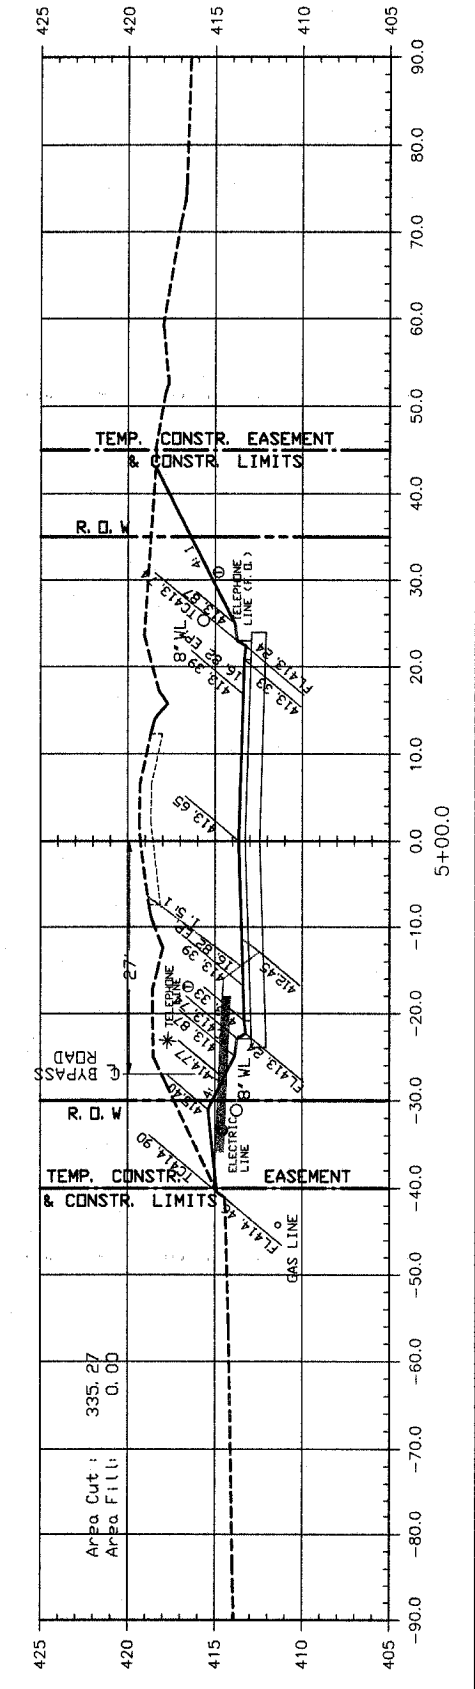
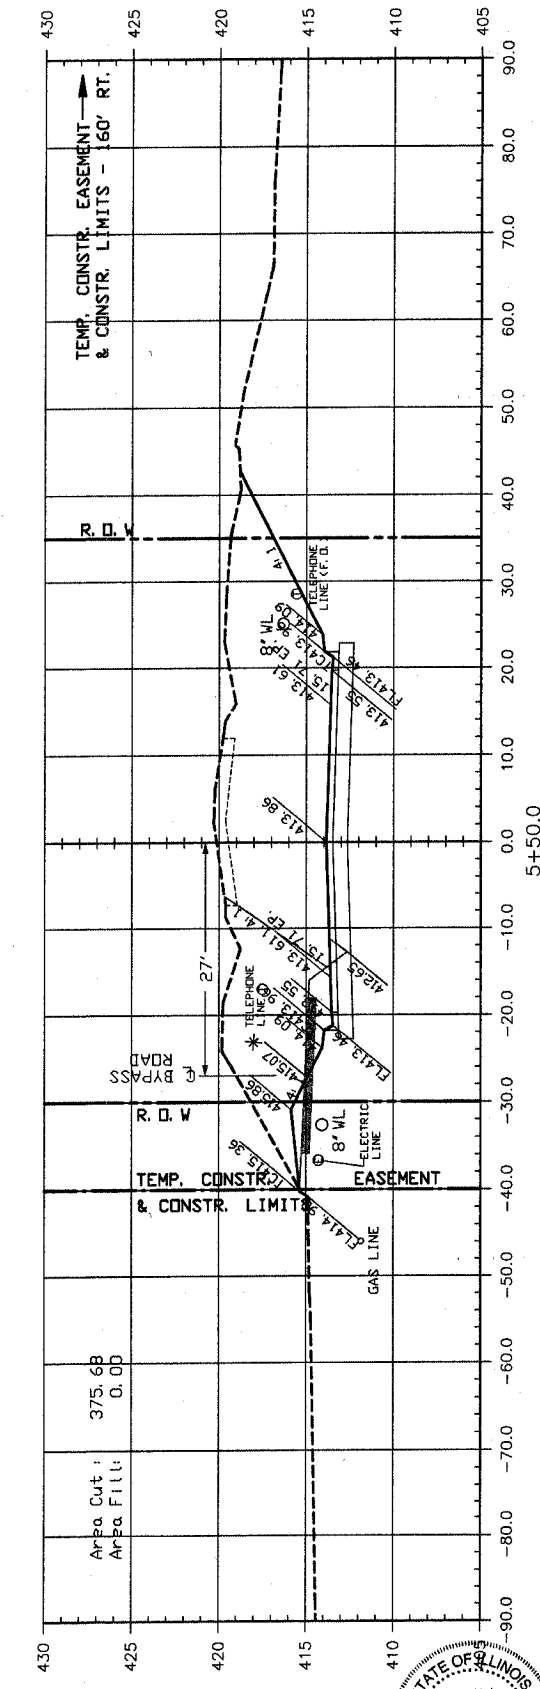
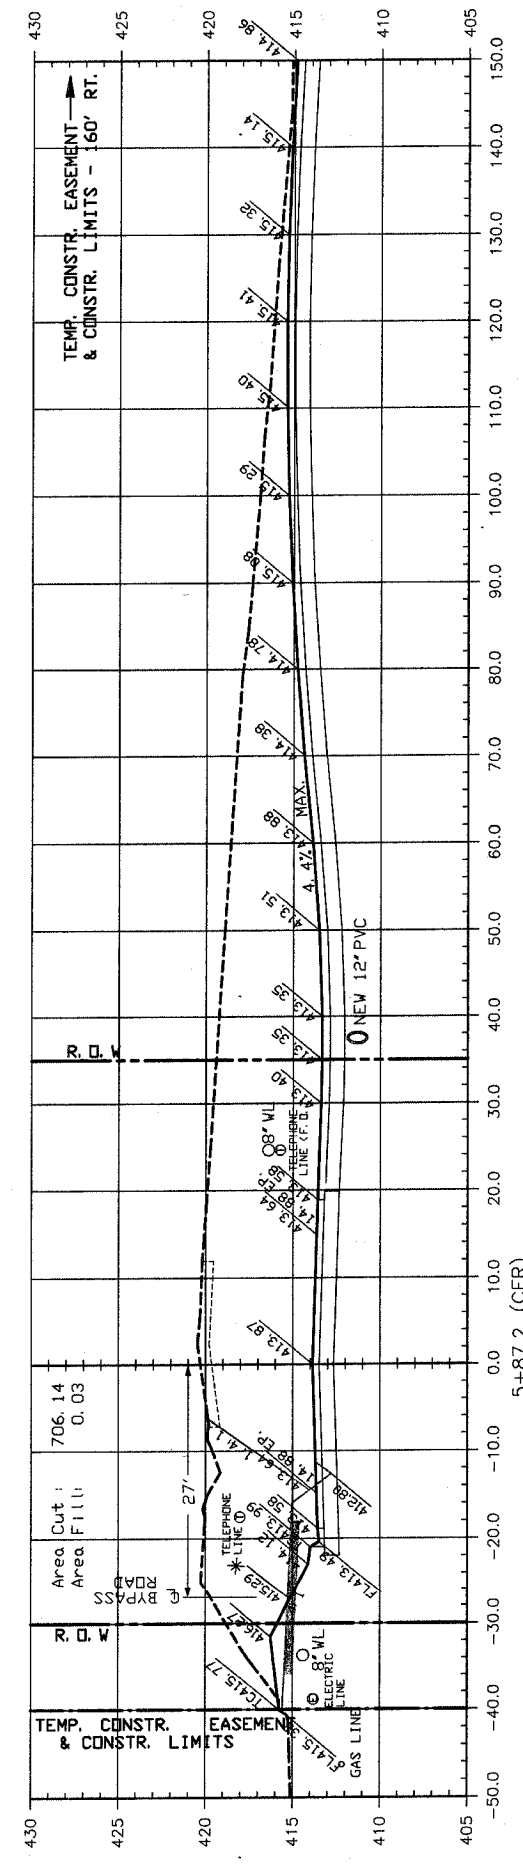
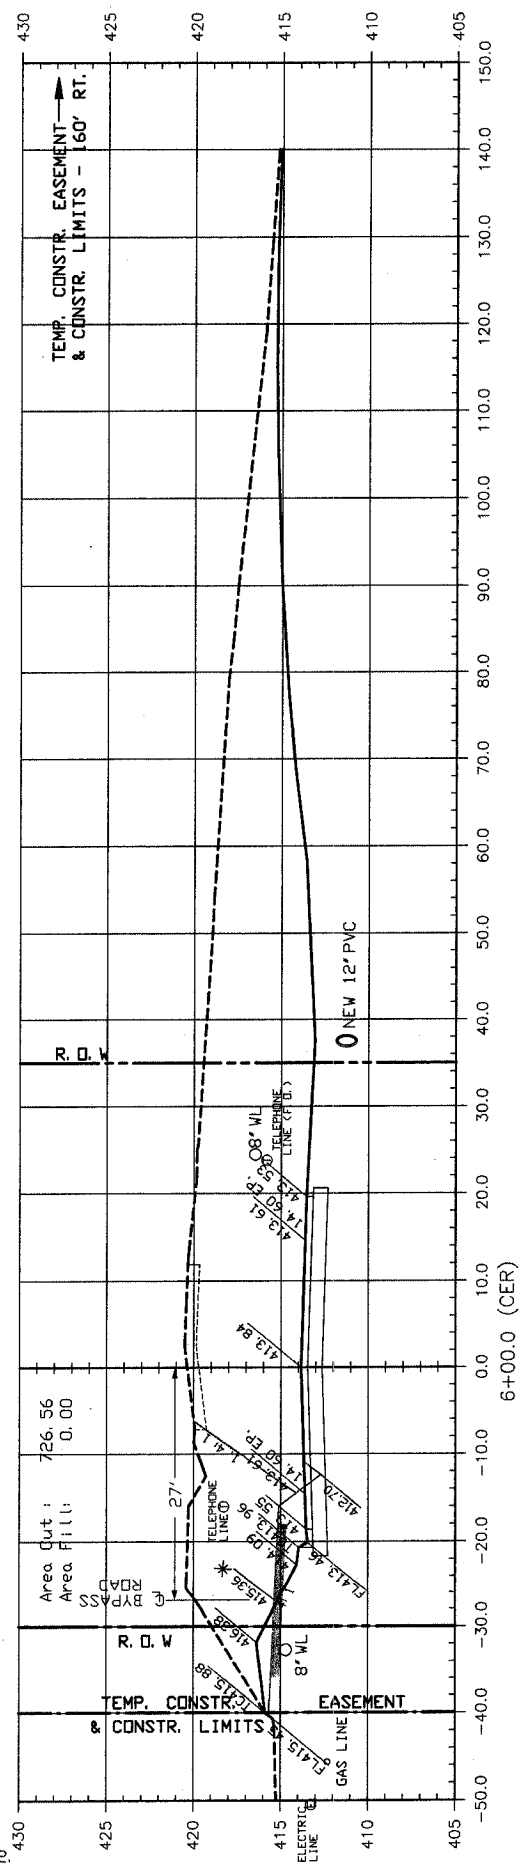


F. A. U. ROUTE	SECTION	COUNTY	TOTAL SHEETS	SHEET NUMBER
9732	00-00102-00-FP	JACKSON	27	11
JOB NO. C-99-033-03		PROJECT NO. M-5008(17)		
CITY OF CARBONDALE		CONTRACT NO. 99175		

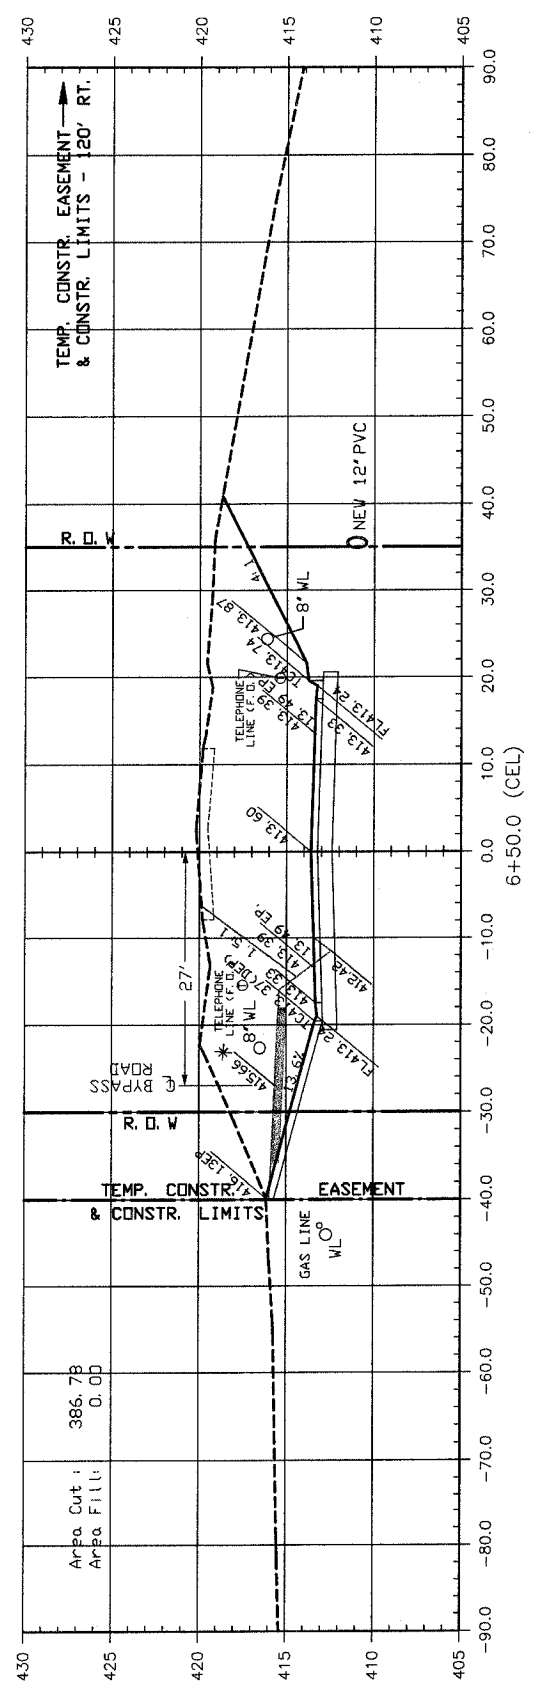

- NOTES:
1. CUT AND FILL AREA SHOWN ARE TO FINISH GRADE
 2. SHADED AREA DENOTES TEMPORARY BYPASS ROAD 1.
 3. HATCHED AREA DENOTES TEMPORARY BYPASS ROAD 2.
 4. 400.0 * PROPOSED CENTERLINE ELEV. TEMPORARY BYPASS ROADS

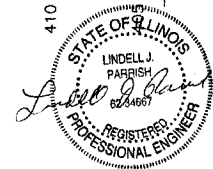

CIP NO. ST0107 - REED STATION ROAD NORTH	
CROSS SECTIONS	
STA. 5+00 TO STA. 6+50	