

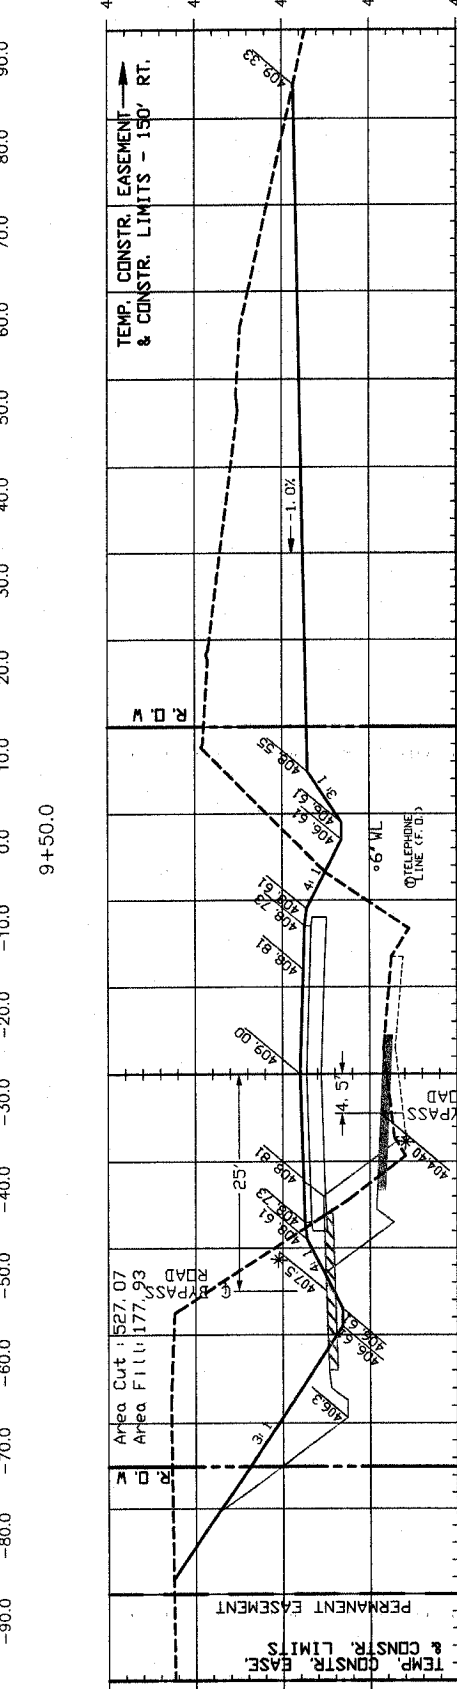
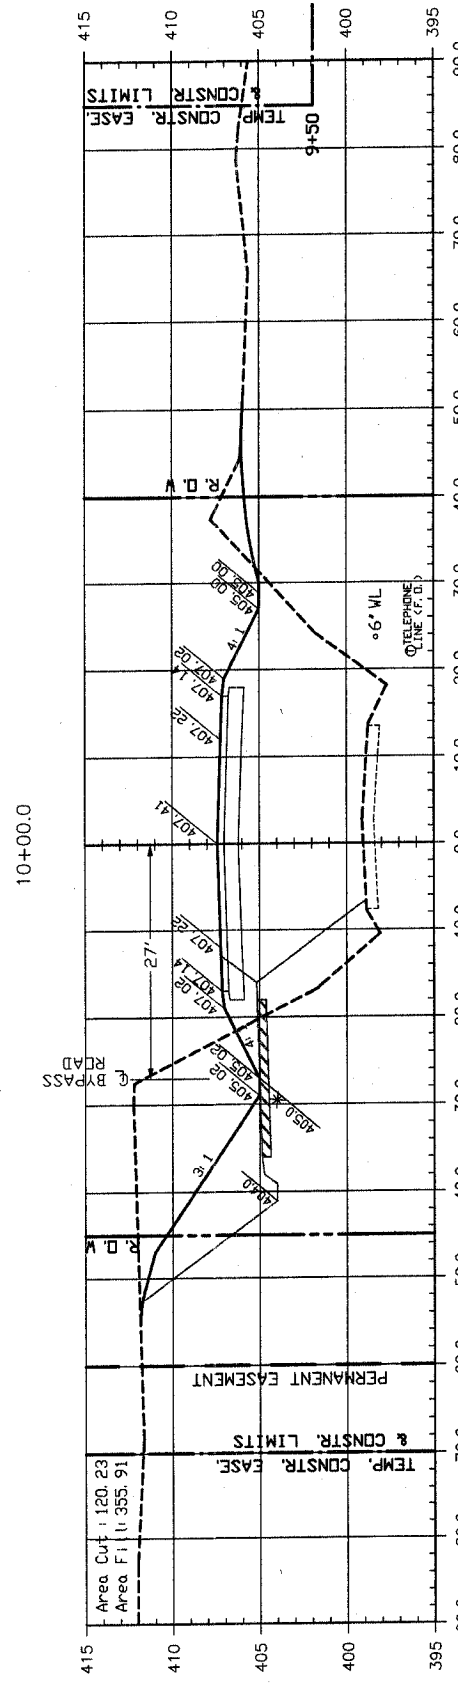
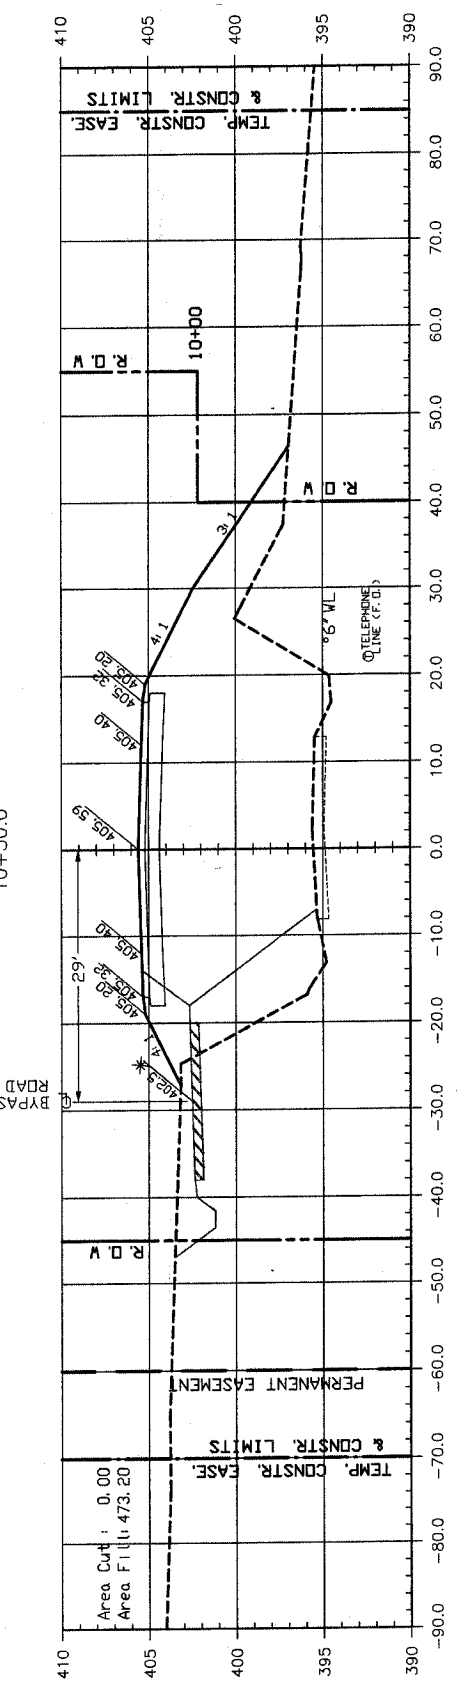
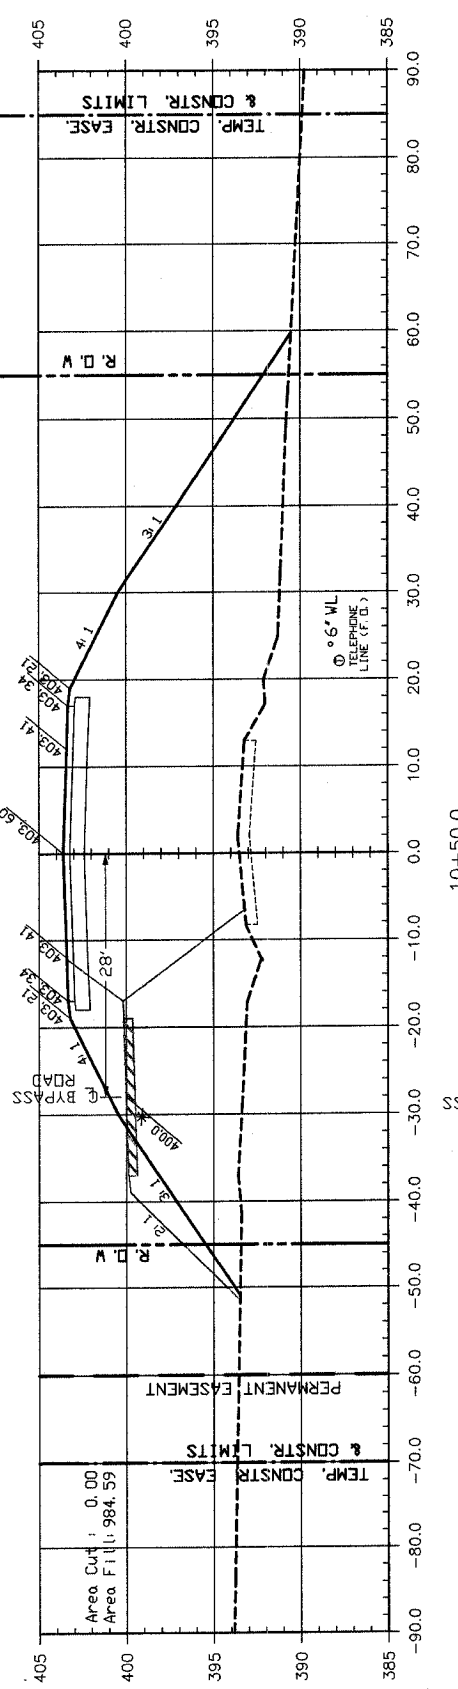


F. A. U. ROUTE	SECTION	COUNTY	TOTAL SHEETS	SHEET NUMBER
9732	00-00102-00-FP	JACKSON	27	13
JOB NO.	C-99-033-03	PROJECT NO.	M-5008(17)	
CITY OF CARBONDALE	CONTRACT NO. 99175			

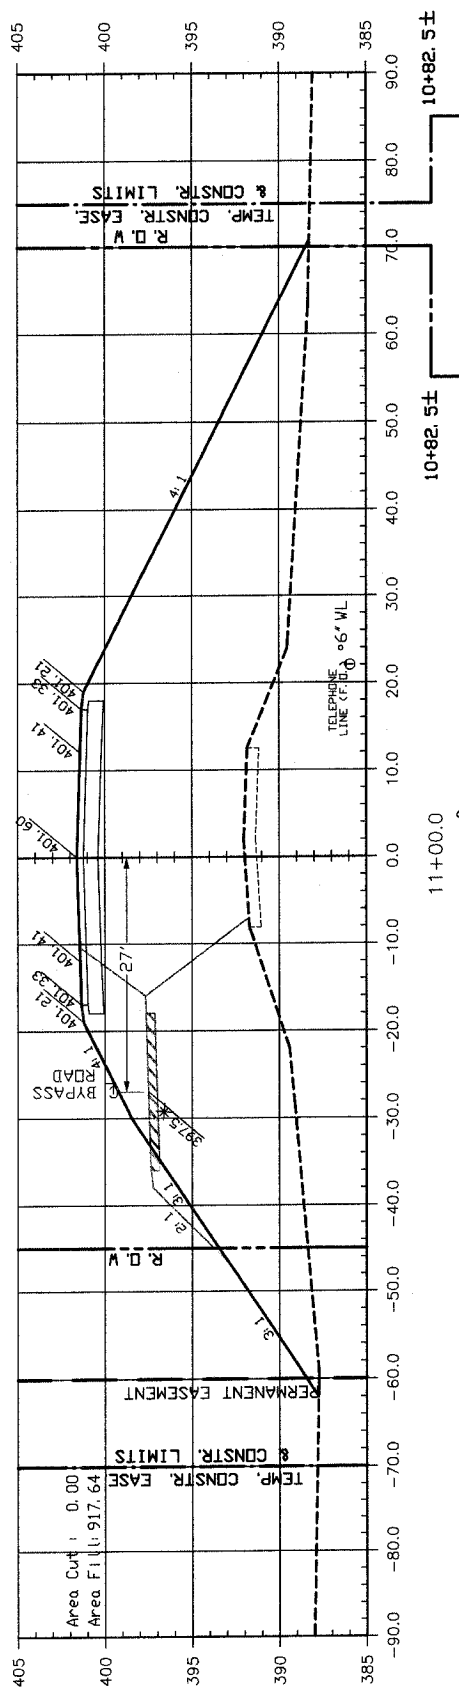

- NOTES: 1. CUT AND FILL AREA SHOWN ARE TO FINISH GRADE  
 2. [Shaded Area] SHADED AREA DENOTES TEMPORARY BYPASS ROAD 1.  
 3. [Hatched Area] HATCHED AREA DENOTES TEMPORARY BYPASS ROAD 2.  
 4. 400.0 \* PROPOSED CENTERLINE ELEV. TEMPORARY BYPASS ROADS

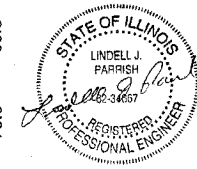

CIP NO. ST0107 - REED STATION ROAD NORTH  
 CROSS SECTIONS  
 STA. 9+00 TO STA. 11+00