


T.R.	SECTION	COUNTY	TOTAL SHEETS	SHEET NO.
90	02-01175-00-BR	UNION	18	10
STA.		TO STA.		
FED. ROAD DIST. NO.		ILLINOIS CONTRACT NO. 99213		
65	70	75		

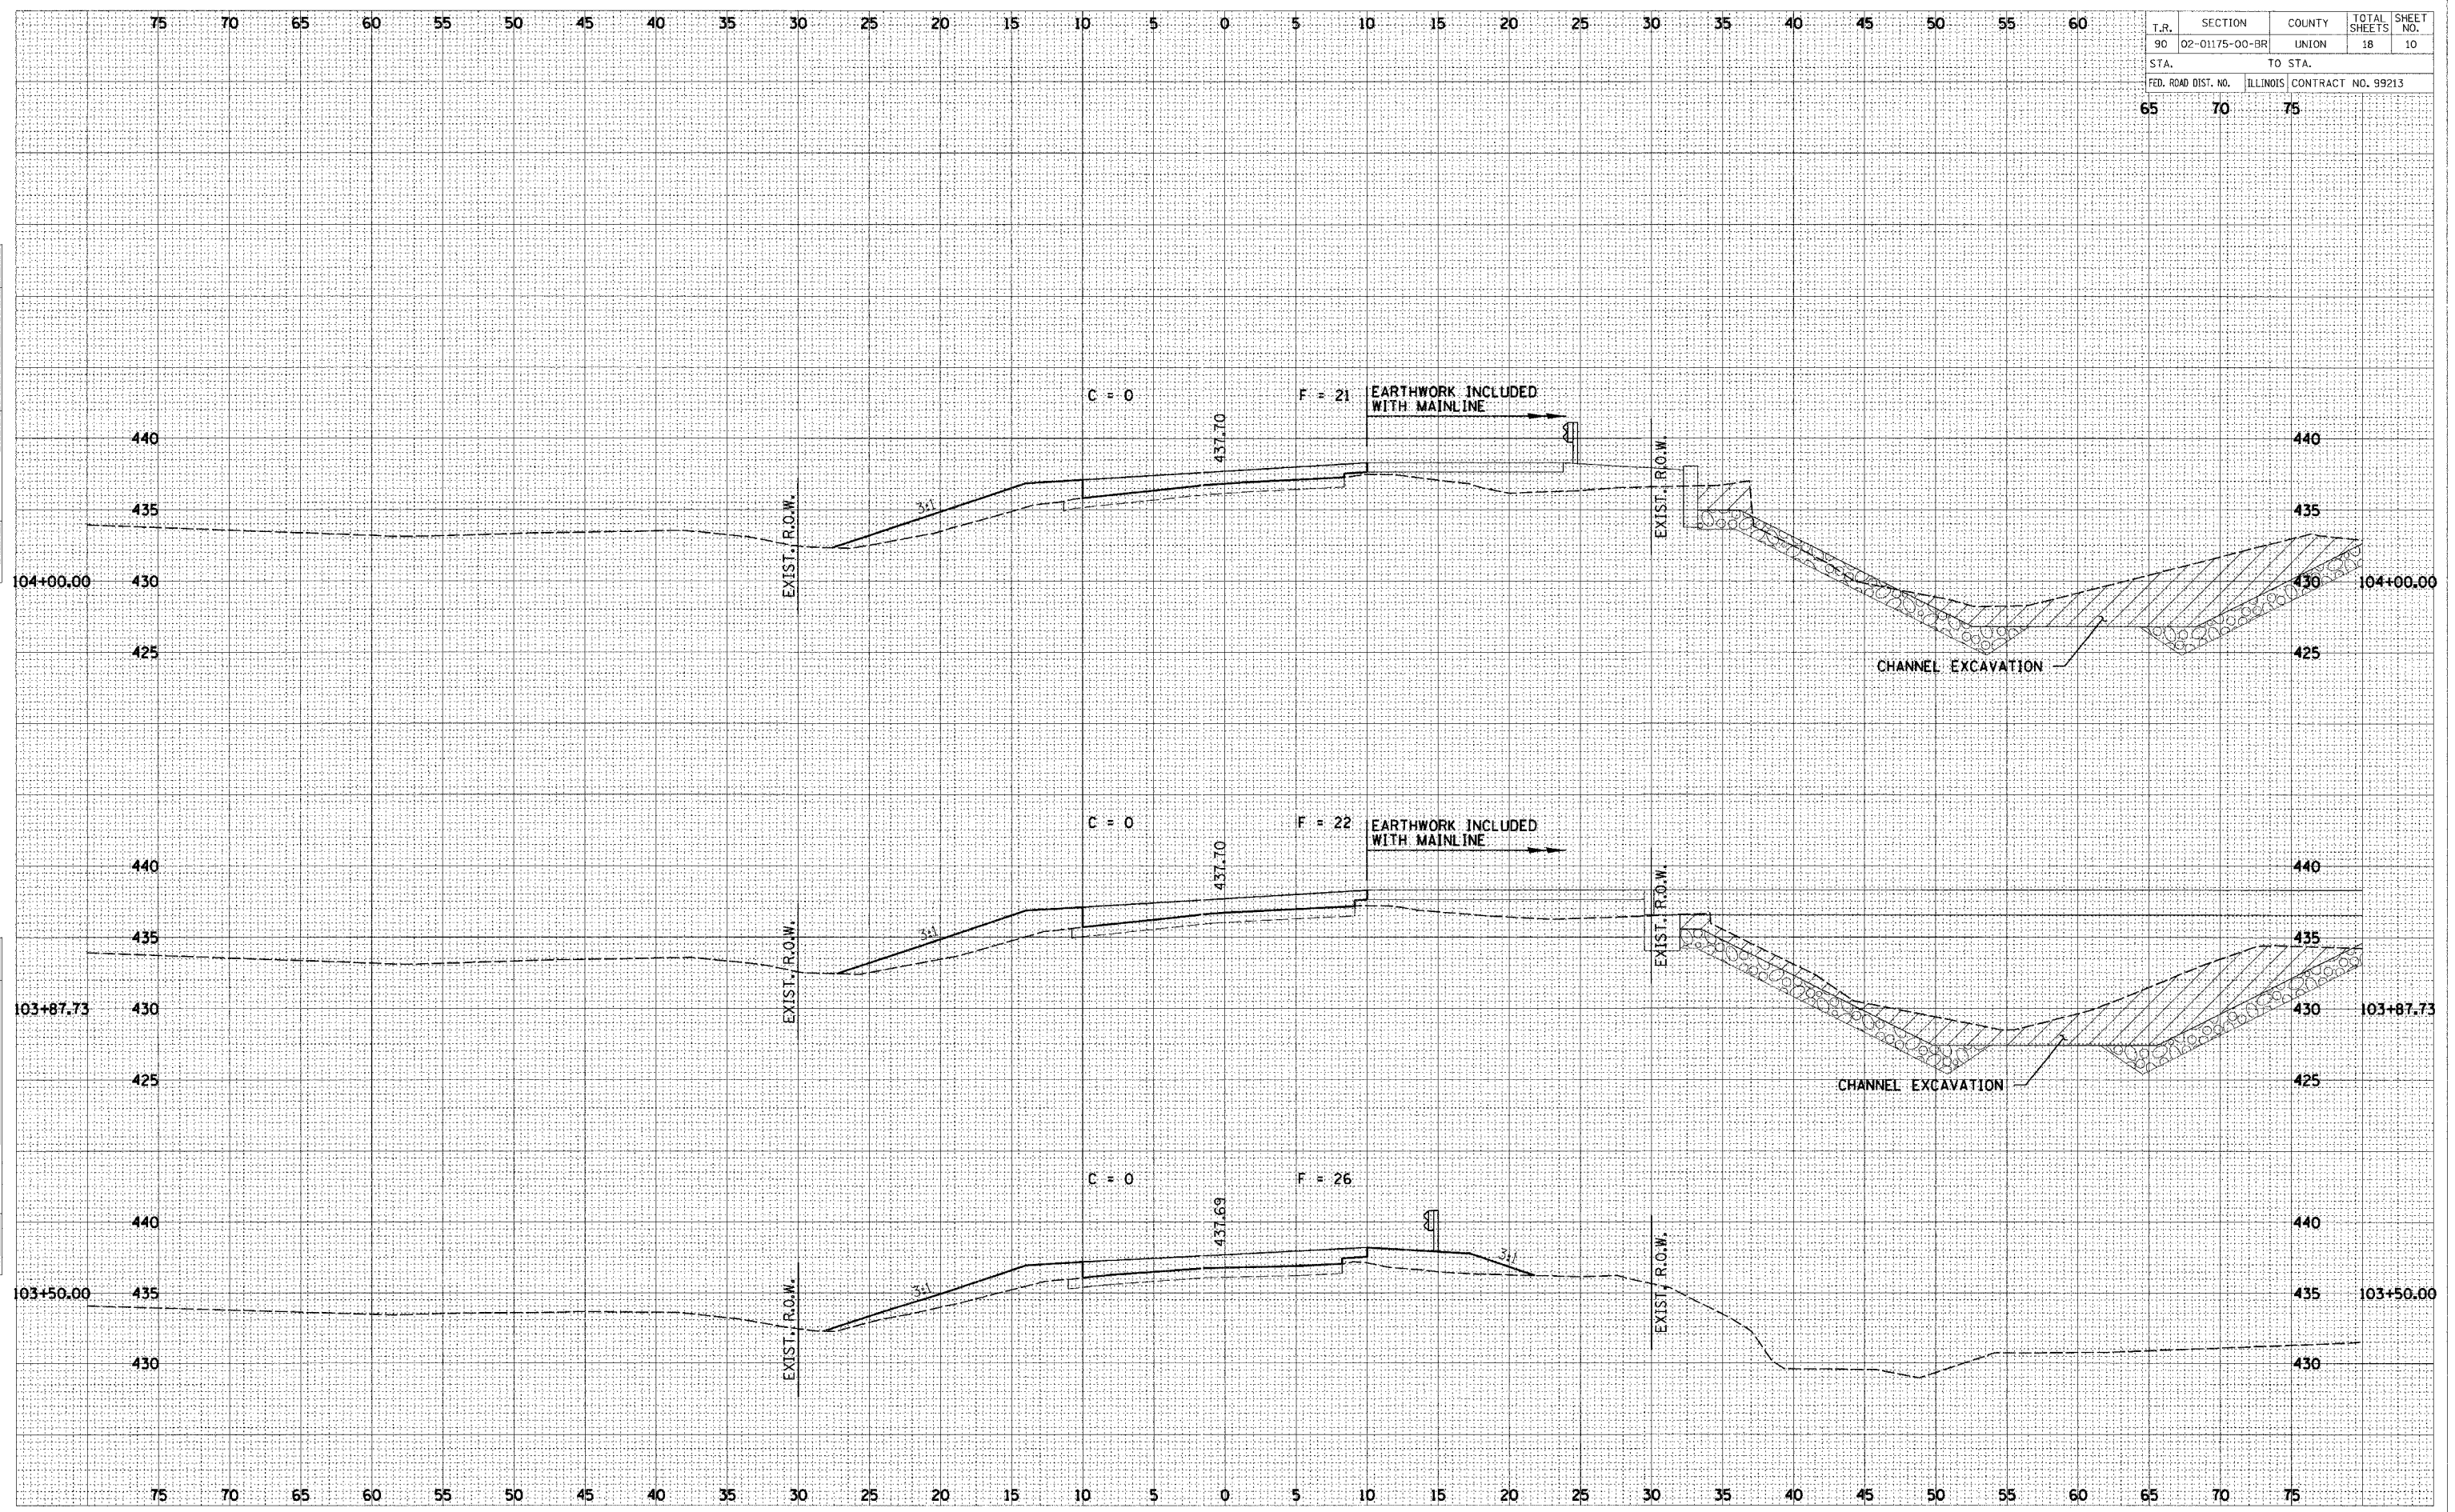

DATE	BY
DATE	BY
DATE	BY
DATE	BY

DATE	BY
DATE	BY
DATE	BY
DATE	BY