



CONTRACT NO. 99213

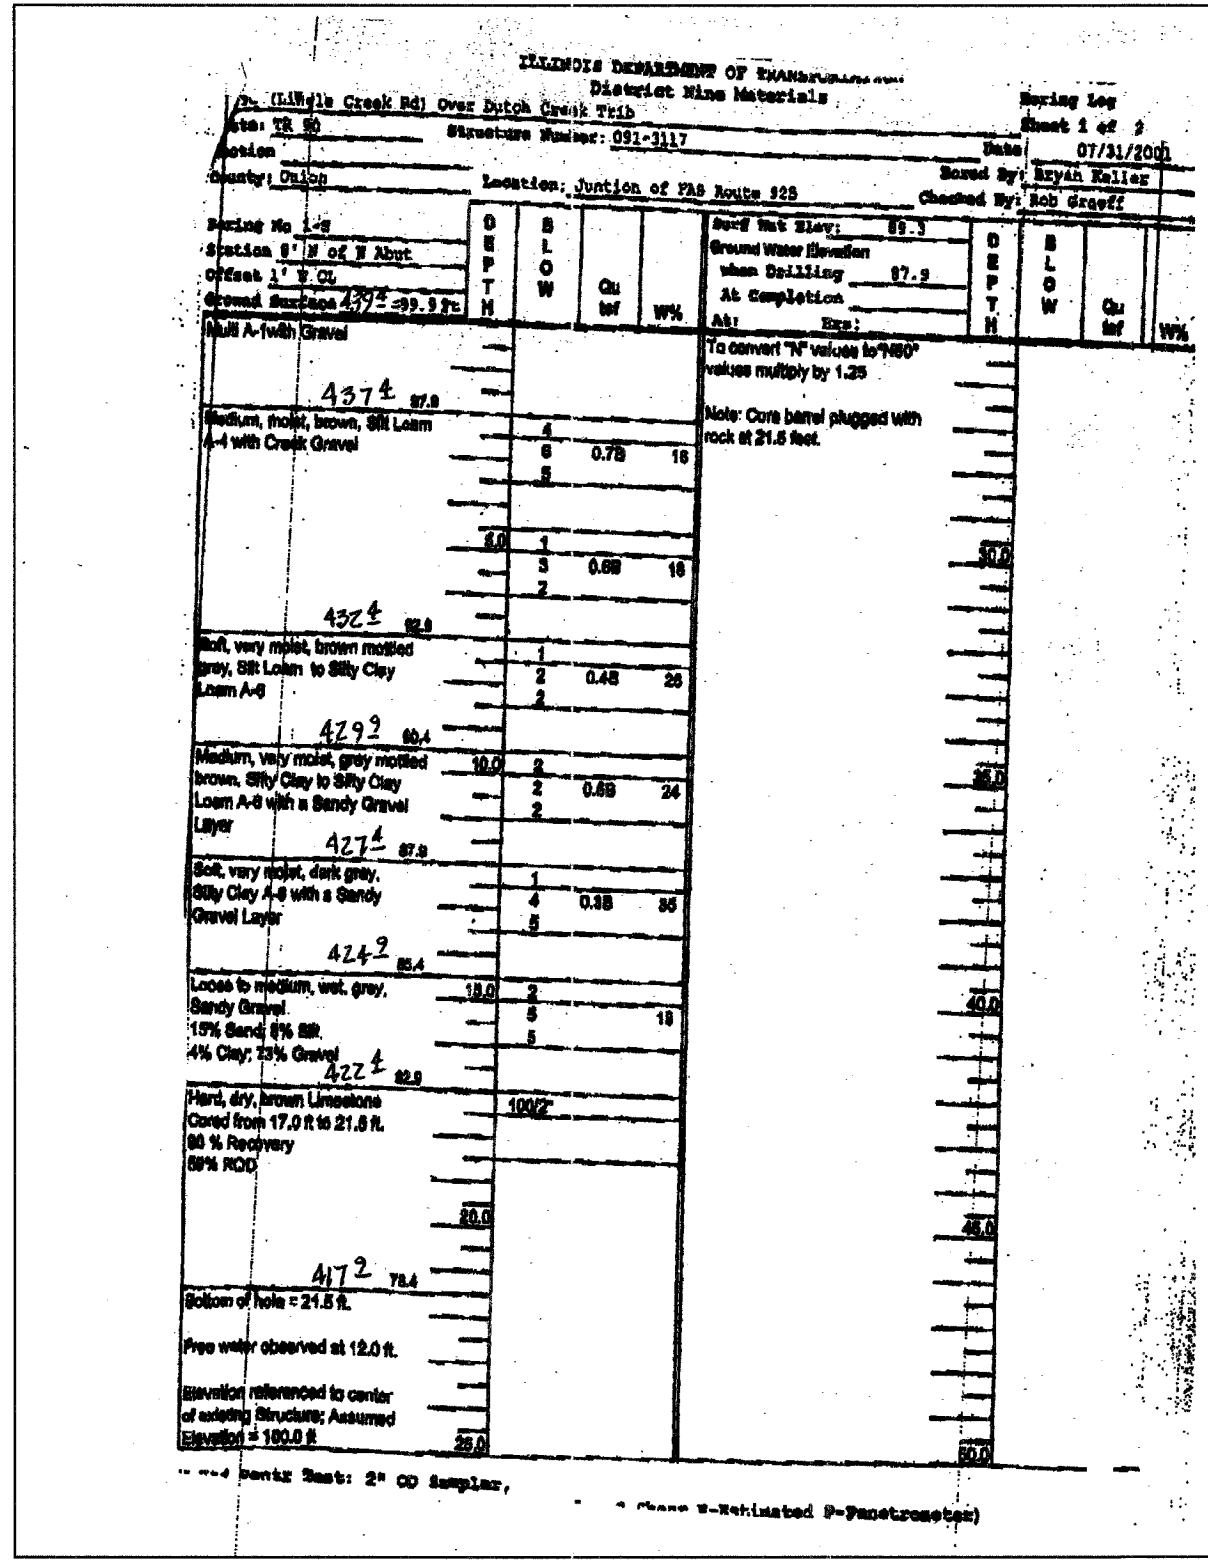

BORING

	Rice, Berry and Associates A Division of Hampton, Lenzini and Renwick, Inc. Civil & Structural Engineers 801 S. Durkin Drive Springfield, Illinois 62704 217-546-3400	BORINGS SECTION 02-01175-00-BR T.R. 90 / LINGLE CREEK ROAD UNION COUNTY STR. NO. 091-3217 / STATION 9-03
	Account Number 02-92-0006-1 Date: 02/02/05 DESIGNED: T.P.L. CHECKED: S.W.M. DRAWN: D.T.M.	