



ROUTE	SECTION	COUNTY	TOTAL SHEETS	SHEET NO.
FAS 1877	00-00151-00-RS	FRANKLIN	6	3
CONTRACT No.: 99225				

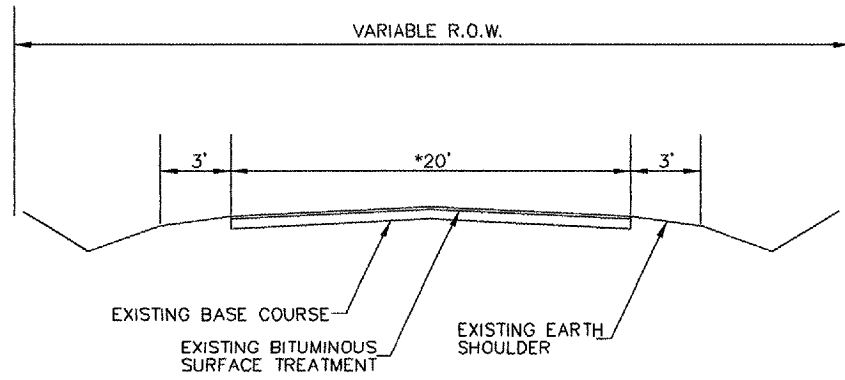


TYPICAL EXISTING SECTION

*NOTE: EXISTING PAVEMENT WIDTH NARROWS FROM 30' AT END OF RADIUS, Sta. 2+43.5 TO 20.5' AT Sta. 20+36

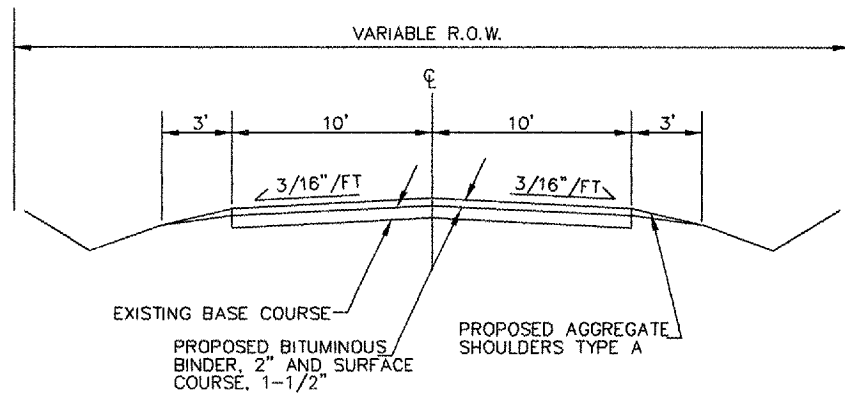


TYPICAL PROPOSED SECTION


*NOTE: PROPOSED PAVEMENT WIDTH NARROWS FROM 29' AT END OF RADIUS, Sta. 2+43.5 TO 20' AT Sta. 5+00

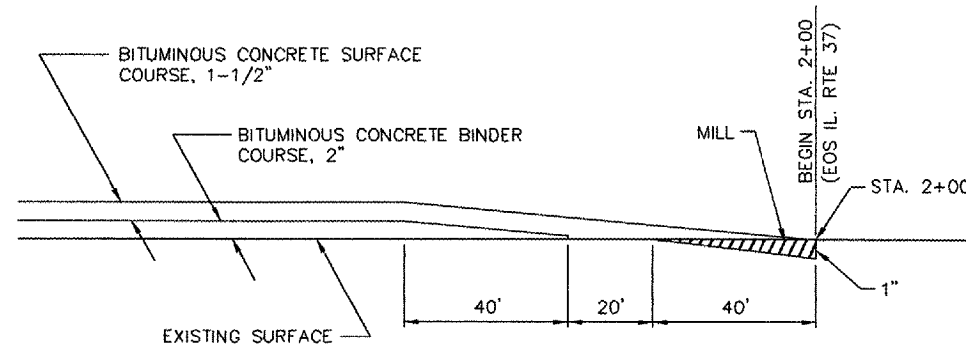

BEGINNING BUTT JOINT

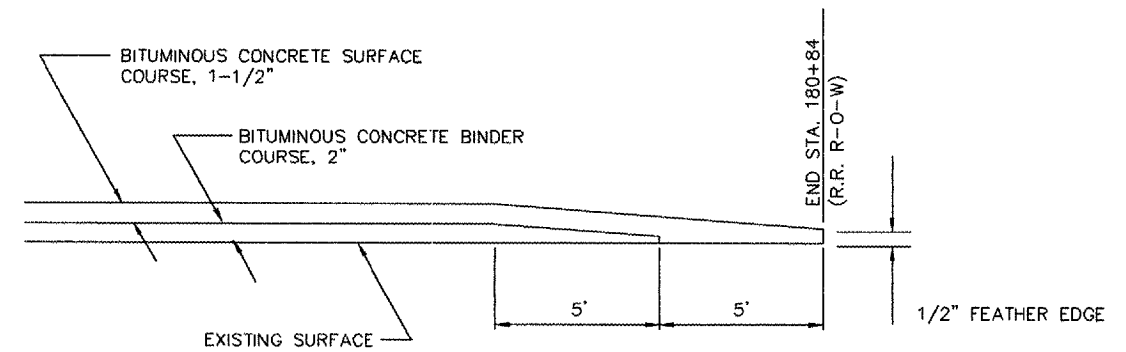

ENDING FEATHER JOINT

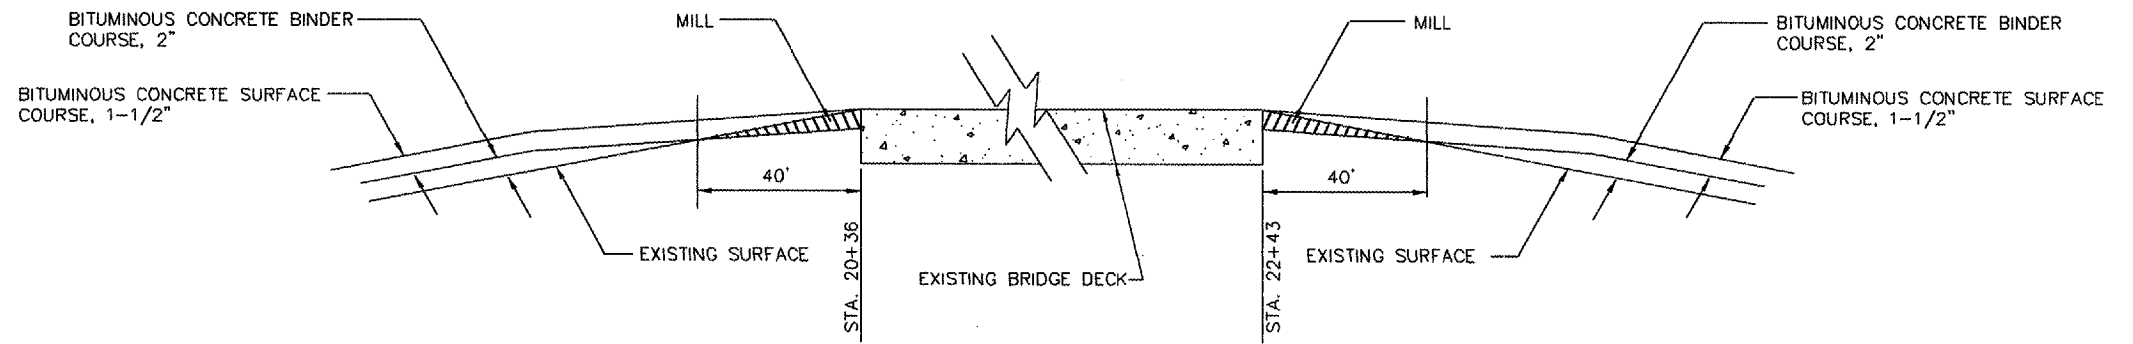

SURFACING AT BRIDGE

SCHEDULE OF PAVEMENT MARKING LINE, 4"

WESTBOUND LANE			EASTBOUND LANE				
STATION	NO PASSING (YELLOW SOLID)	CENTERLINE (YELLOW DASHED)	STATION	NO PASSING (YELLOW SOLID)	CENTERLINE (YELLOW DASHED)	STATION	EDGE LINE (WHITE SOLID)
STA. 2+00 - 12+00	-	400 FT.	STA. 12+00 - 21+00	-	360 FT.	STA. 2+00 - 12+00	2000 FT.
STA. 12+00 - 22+00	1,000 FT.	-	STA. 21+00 - 32+00	1,100 FT.	-	STA. 12+00 - 22+00	2000 FT.
STA. 22+00 - 63+00	-	1,640 FT.	STA. 63+00 - 72+00	-	360 FT.	STA. 22+00 - 63+00	8200 FT.
STA. 63+00 - 73+00	1,000 FT.	-	STA. 72+00 - 80+00	800 FT.	-	STA. 63+00 - 73+00	2000 FT.
STA. 73+00 - 79+00	-	240 FT.	STA. 80+00 - 83+00	-	120 FT.	STA. 73+00 - 79+00	1200 FT.
STA. 79+00 - 83+00	400 FT.	-	STA. 92+00 - 101+00	900 FT.	-	STA. 79+00 - 83+00	800 FT.
STA. 83+00 - 99+00	-	640 FT.	STA. 101+00 - 105+00	-	160 FT.	STA. 83+00 - 99+00	3200 FT.
STA. 99+00 - 105+00	600 FT.	-	STA. 106+00 - 112+00	600 FT.	-	STA. 99+00 - 105+00	1200 FT.
STA. 105+00 - 111+00	-	240 FT.	STA. 112+00 - 117+00	-	200 FT.	STA. 105+00 - 111+00	1200 FT.
STA. 111+00 - 122+00	1,100 FT.	-	STA. 117+00 - 130+00	1,300 FT.	-	STA. 111+00 - 122+00	2200 FT.
STA. 122+00 - 174+00	-	2,080 FT.	STA. 130+00 - 174+00	-	-	STA. 122+00 - 174+00	10400 FT.
STA. 174+00 - 180+84	1,368 FT.	-	STA. 174+00 - 180+84	684 FT.	-	STA. 174+00 - 180+84	1368 FT.
TOTALS	5,468 FT.	5,240 FT.	TOTALS	5,384 FT.	1,200 FT.	TOTALS	35,768 FT.

TYPICAL SECTIONS & MISCELLANEOUS DETAILS