


04\28\2005, 02:05 PM DFE

I:\AIRPORTS\DEKALB\803-05APNA\AIRPORT\SHEETS\R-301XS-WA.DGN

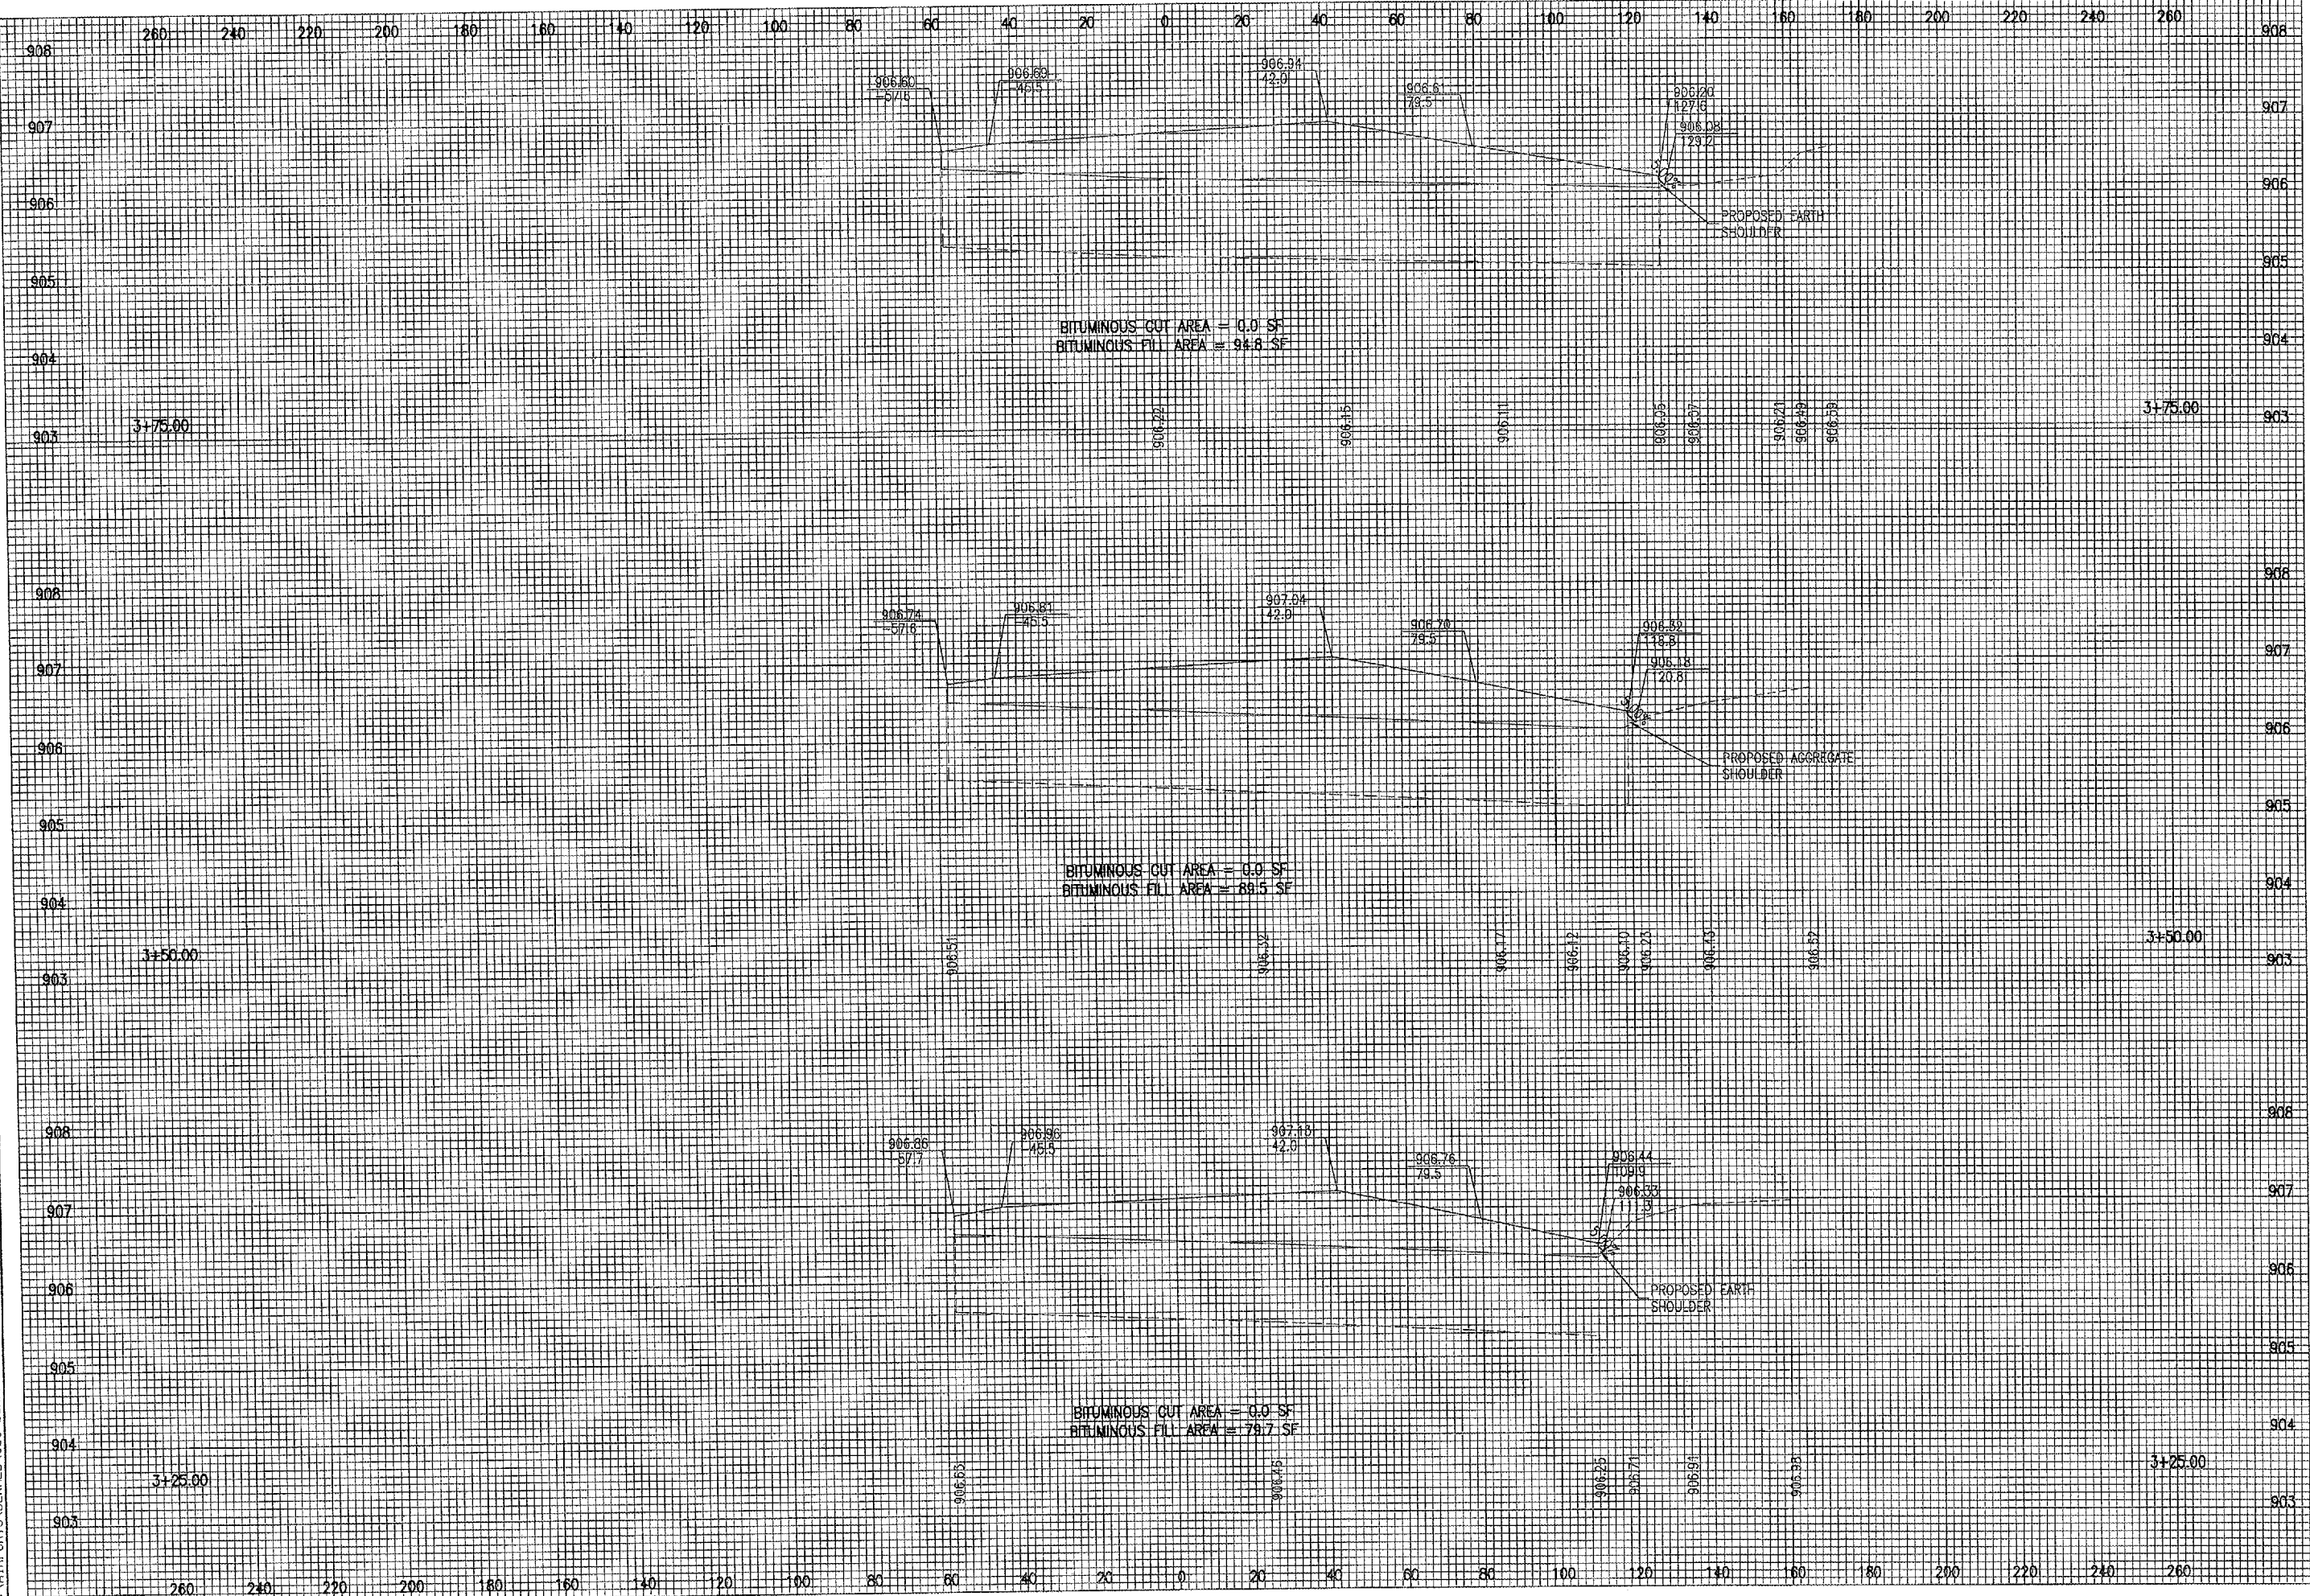

BY	
REVISION	
DATE	

DIMA
DEKALB TAYLOR MUNICIPAL AIRPORT
IL PROJ.: DKB-3467

IE Project No.	803-05APND
Filename	F:\301XS-WA.dgn
Scale	1"=1' V, 1"=20' H
Date	04\28\2005, 02:05 PM
LAYOUT	NEW 02/23/05
DRAWN	NEW 02/23/05
REVIEWED	CAH ?

HANSON
Hanson Professional Services Inc.
1625 South Sixth Street
Springfield, Illinois 62762-2886
Offices Nationwide

RECONSTRUCT WEST APRON
PROPOSED CROSS-SECTIONS
STA. 3+25 TO STA. 3+75