


04/28/2005, 02:10 PM DPE


I:\AIRPORTS\DEKALB\803-05APN\AIRPORT\SHEETS\8-301.XS-WA.DGN

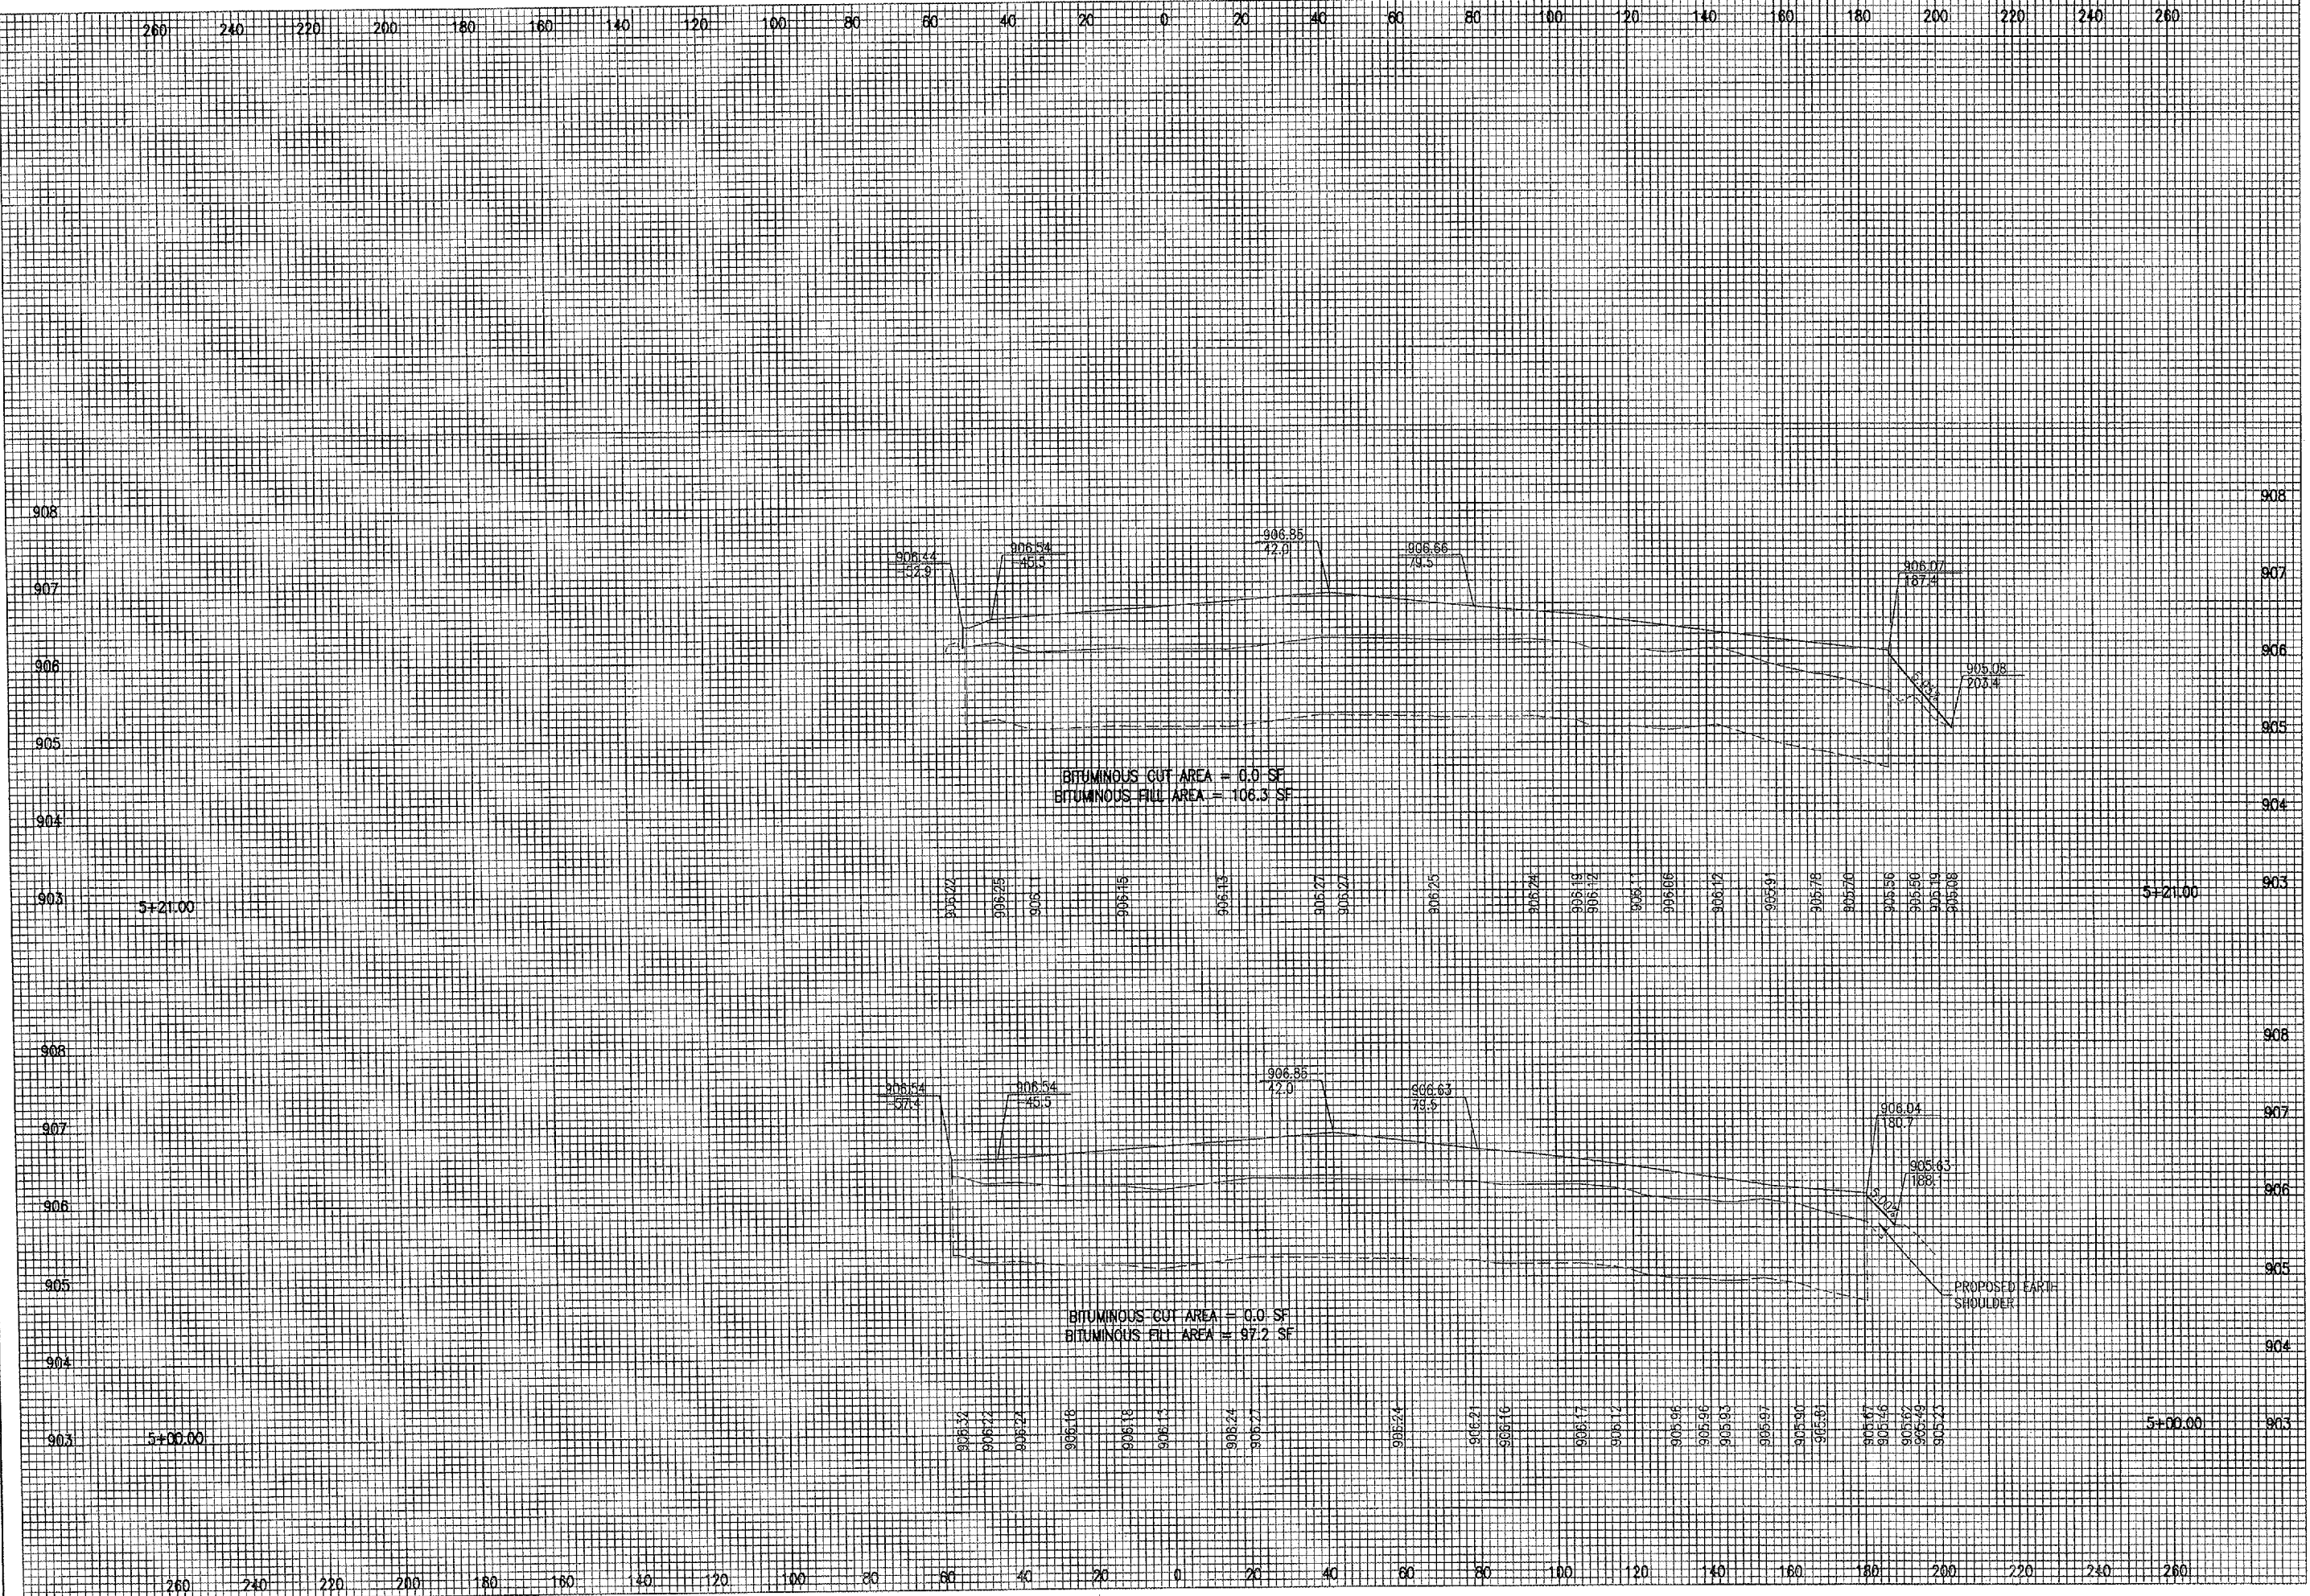

DATE	REVISION	BY



HEI Project No. 803-05APND	File Name F:\301.XS-WA.dgn	Scale 1"=1' V 1"=20' H	Date 04/28/2005, 02:10 PM
LAYOUT	MEW	02/23/05	?
DRAWN	MEW	02/23/05	?
REVIEWED	CAH	?	?

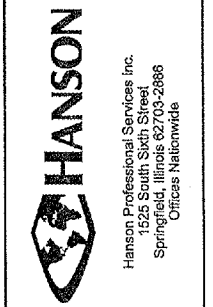

RECONSTRUCT WEST APRON

PROPOSED CROSS-SECTIONS STA. 5+00 TO STA. 5+21