


04/28/2005, 02:11 PM DPE


I:\AIRPORTS\DEKALB\803-05APN\AIRPORT\SHEETS\R-301.XS-WA.DGN



BY	
REVISION	
DATE	

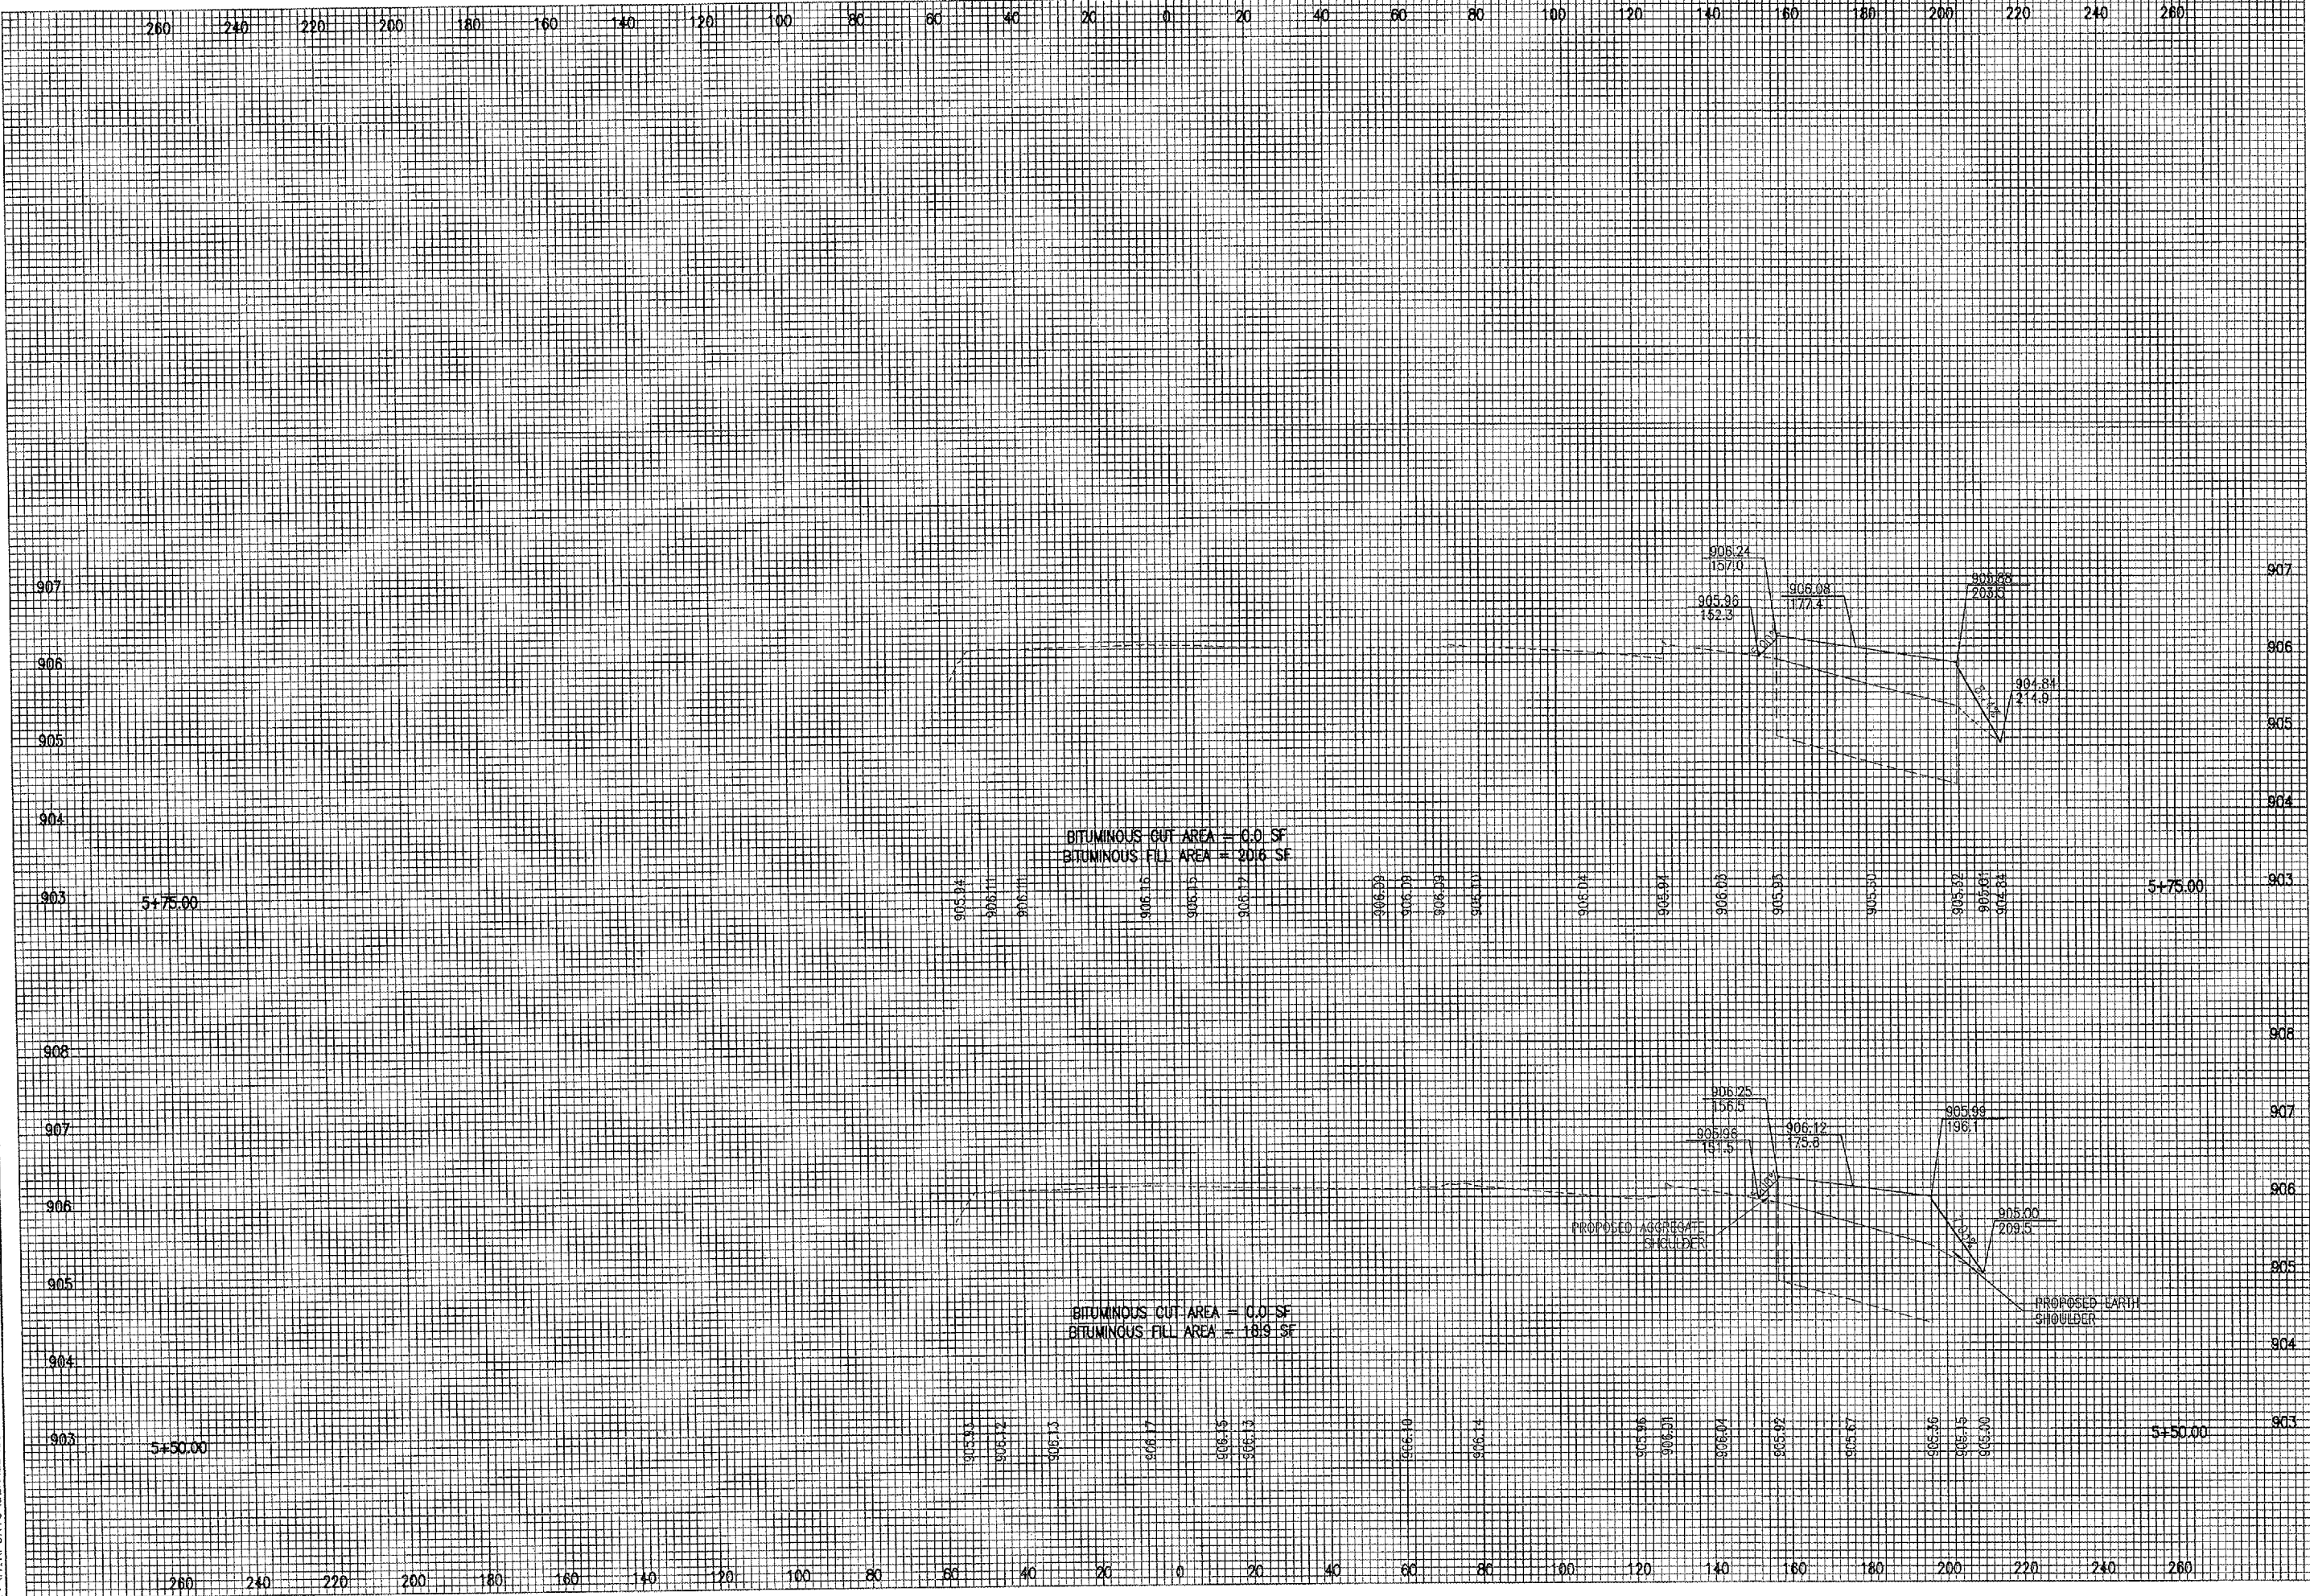

HEI Project No.	803-05APND
Filename	r-301.xs-wa.dgn
Scale	1" = 1' V, 1" = 20' H
Date	04/28/2005, 02:11 PM
LAYOUT	NEW
DRAWN	NEW
REVIEWED	CAH
	02/23/05
	02/23/05
	?

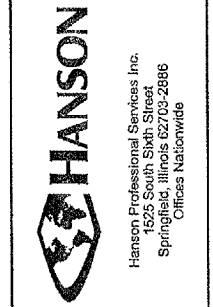

RECONSTRUCT WEST APRON
 PROPOSED CROSS-SECTIONS
 STA. 5+50 TO STA. 5+75