



HANSON PROFESSIONAL SERVICES INC.

815 Commerce Drive, Suite 200  
Oak Brook, Illinois 60523  
Telephone: 630.990.3800  
Fax: 630.990.3801



JOLIET REGIONAL PORT DISTRICT

1 Hangar Road  
Romeoville, Illinois 60446  
Telephone: 815.838.9497  
Fax: 815.838.9524

SOUTHWEST CORPORATE AREA,  
GRADING AND DRAINAGE, PHASE 1


AIP PROJECT NO. 3-17-0140-B39  
IDA PROJECT NO. LOT-3498

No.	Drawing Issue Description	Date	By

Date  
MAY 6, 2005

Sheet Title  
**CROSS SECTIONS  
ALIGNMENT 400  
STA 409+00 TO 409+54.17**

840-04D8042  
Project Number  
SJM 04/15/05  
Layout By Date  
SJM 04/15/05  
Designed By Date  
RMH/TMM 04/22/05  
Reviewed By Date  
SJM  
Drawn By

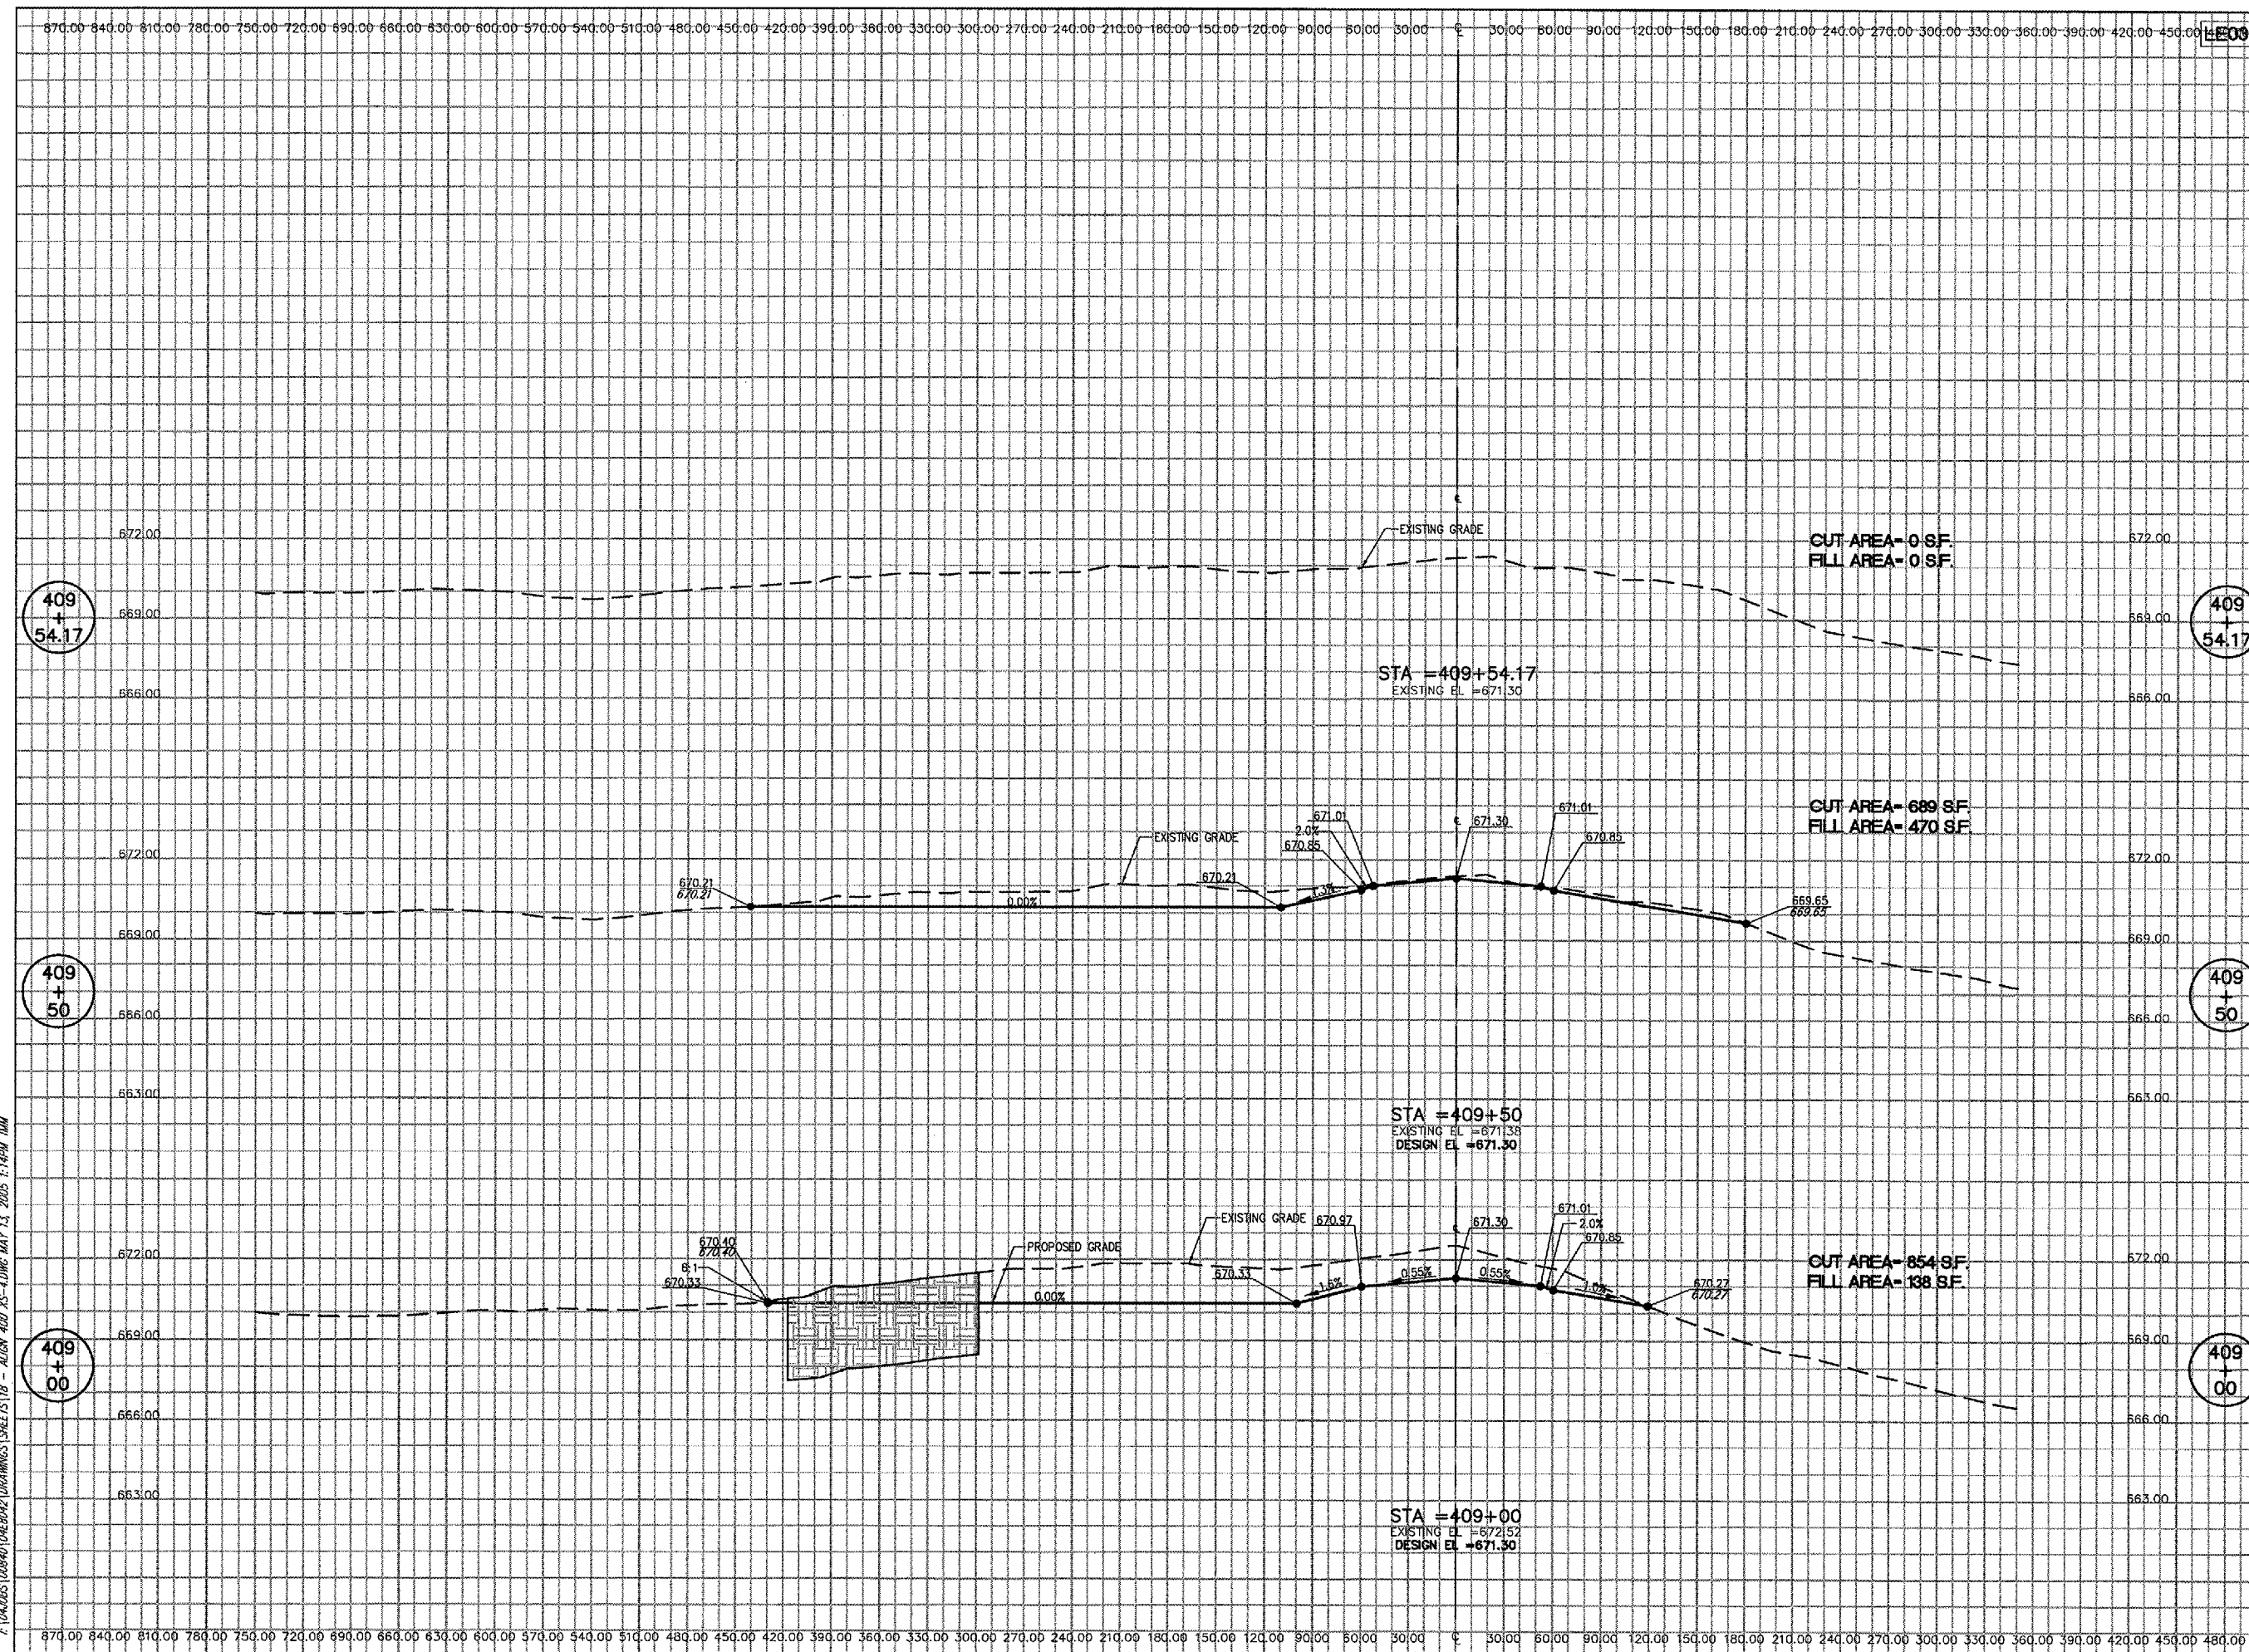

I:\04\085\08040\DRAWINGS\DRAININGS\SHEETS\18 - ALIGN 400 XS-LONG MAY 13, 2005 1:16PM TMM