

600.00 570.00 540.00 510.00 480.00 450.00 420.00 390.00 360.00 330.00 300.00 270.00 240.00 210.00 180.00 150.00 120.00 90.00 60.00 30.00 0 30.00 60.00 90.00 120.00 150.00 180.00 210.00 240.00 270.00 300.00 330.00 360.00 390.00 420.00 450.00 480.00 510.00 540.00 570.00 600.00 630.00 660.00 690.00 720.00 **LE006**






**HANSON PROFESSIONAL SERVICES INC.**  
 815 Commerce Drive, Suite 200  
 Oak Brook, Illinois 60523  
 Telephone: 630.990.3800  
 Fax: 630.990.3801



**JOLIET REGIONAL PORT DISTRICT**  
 1 Hangar Road  
 Romeoville, Illinois 60446  
 Telephone: 815.838.9497  
 Fax: 815.838.9524

**SOUTHWEST CORPORATE AREA,  
 GRADING AND DRAINAGE, PHASE 1**

**AIP PROJECT NO. 3-17-0140-B39  
 IDA PROJECT NO. LOT-3498**

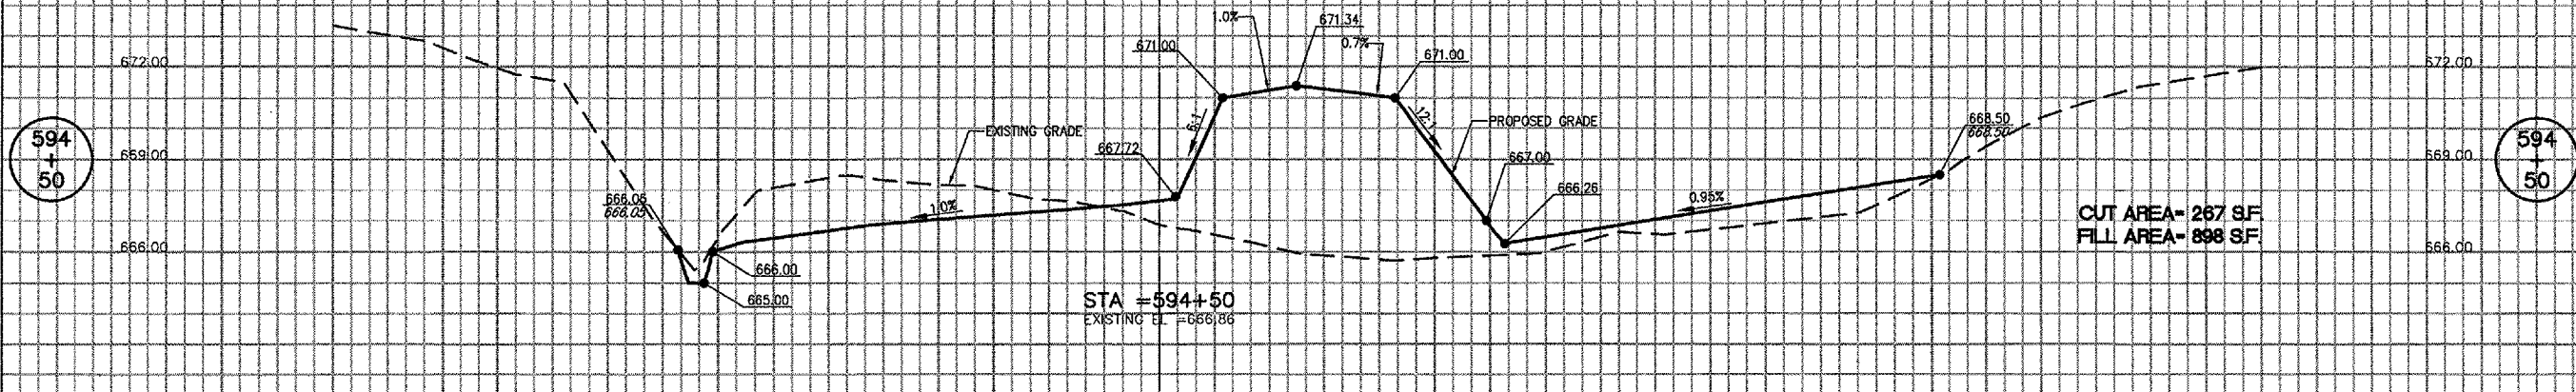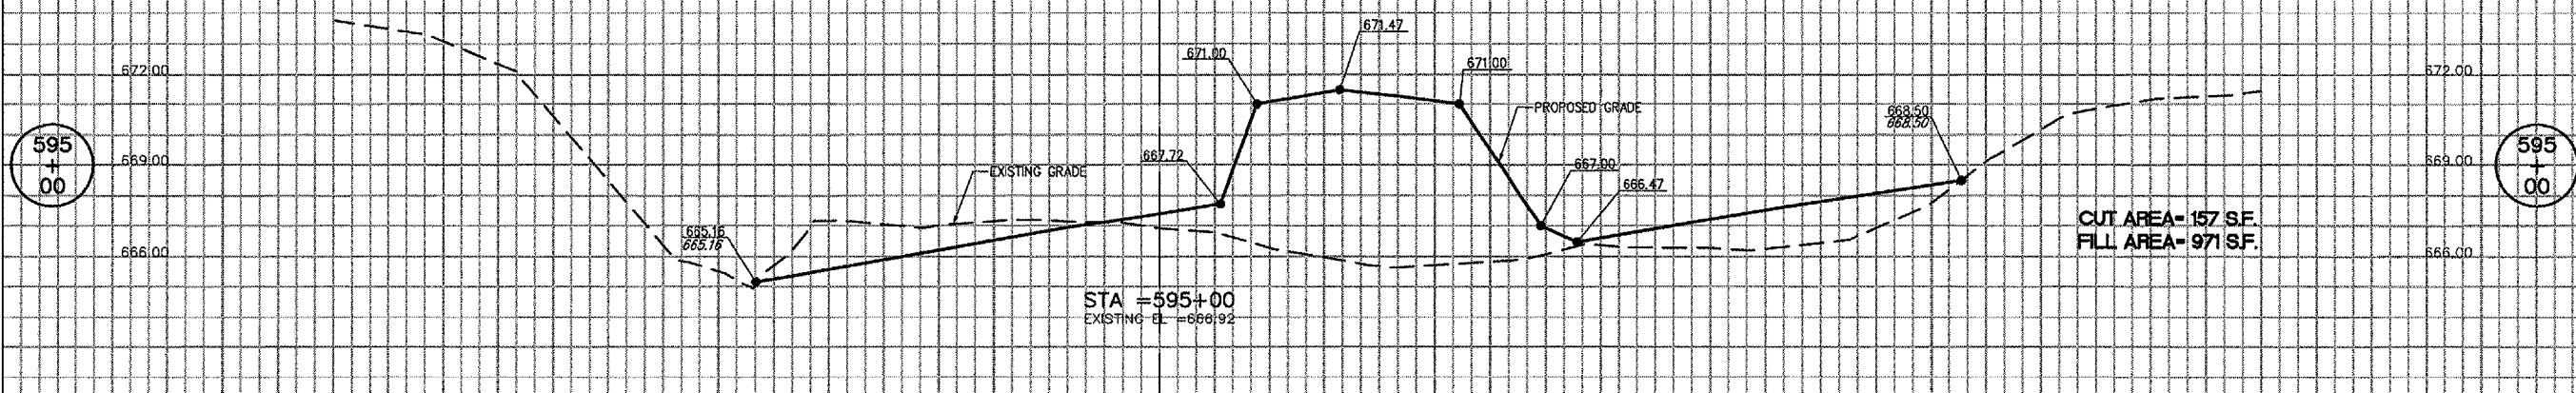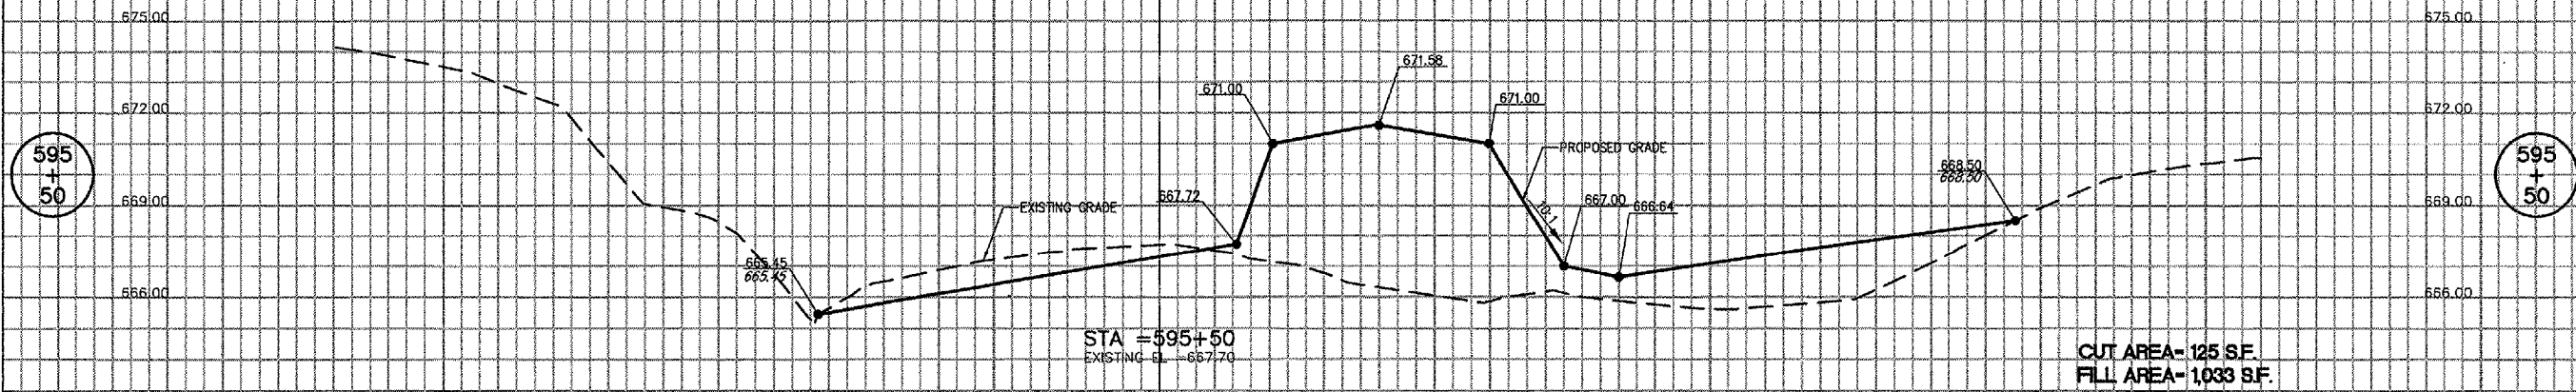

600.00 570.00 540.00 510.00 480.00 450.00 420.00 390.00 360.00 330.00 300.00 270.00 240.00 210.00 180.00 150.00 120.00 90.00 60.00 30.00 0 30.00 60.00 90.00 120.00 150.00 180.00 210.00 240.00 270.00 300.00 330.00 360.00 390.00 420.00 450.00 480.00 510.00 540.00 570.00 600.00 630.00 660.00 690.00 720.00 750.00

| No. | Drawing Issue Description | Date | By |
|-----|---------------------------|------|----|
|     |                           |      |    |
|     |                           |      |    |
Date MAY 6, 2005

Sheet Title  
**CROSS SECTIONS  
 ALIGNMENT 600  
 STA 594+50 TO STA 595+50**

840-0408042  
 Project Number  
 SJM 04/20/05  
 Layout By Date  
 SJM 04/20/05  
 Designed By Date  
 RMH/TMM 04/22/05  
 Reviewed By Date  
 SJM  
 Drawn By Sheet No.