

600.00 570.00 540.00 510.00 480.00 450.00 420.00 390.00 360.00 330.00 300.00 270.00 240.00 210.00 180.00 150.00 120.00 90.00 60.00 30.00 0 30.00 60.00 90.00 120.00 150.00 180.00 210.00 240.00 270.00 300.00 330.00 360.00 390.00 420.00 450.00 480.00 510.00 540.00 570.00 600.00 630.00 660.00 690.00 720.00 750.00

25036



HANSON PROFESSIONAL SERVICES INC.
 815 Commerce Drive, Suite 200
 Oak Brook, Illinois 60523
 Telephone: 630.990.3800
 Fax: 630.990.3801



JOLIET REGIONAL PORT DISTRICT
 1 Hangar Road
 Romeoville, Illinois 60446
 Telephone: 815.838.9497
 Fax: 815.838.9524

**SOUTHWEST CORPORATE AREA,
 GRADING AND DRAINAGE, PHASE 1**

**AIP PROJECT NO. 3-17-0140-B39
 IDA PROJECT NO. LOT-3498**



603
+
20.00

603
+
20.00

602
+
50

602
+
50

600.00 570.00 540.00 510.00 480.00 450.00 420.00 390.00 360.00 330.00 300.00 270.00 240.00 210.00 180.00 150.00 120.00 90.00 60.00 30.00 0 30.00 60.00 90.00 120.00 150.00 180.00 210.00 240.00 270.00 300.00 330.00 360.00 390.00 420.00 450.00 480.00 510.00 540.00 570.00 600.00 630.00 660.00 690.00 720.00 750.00

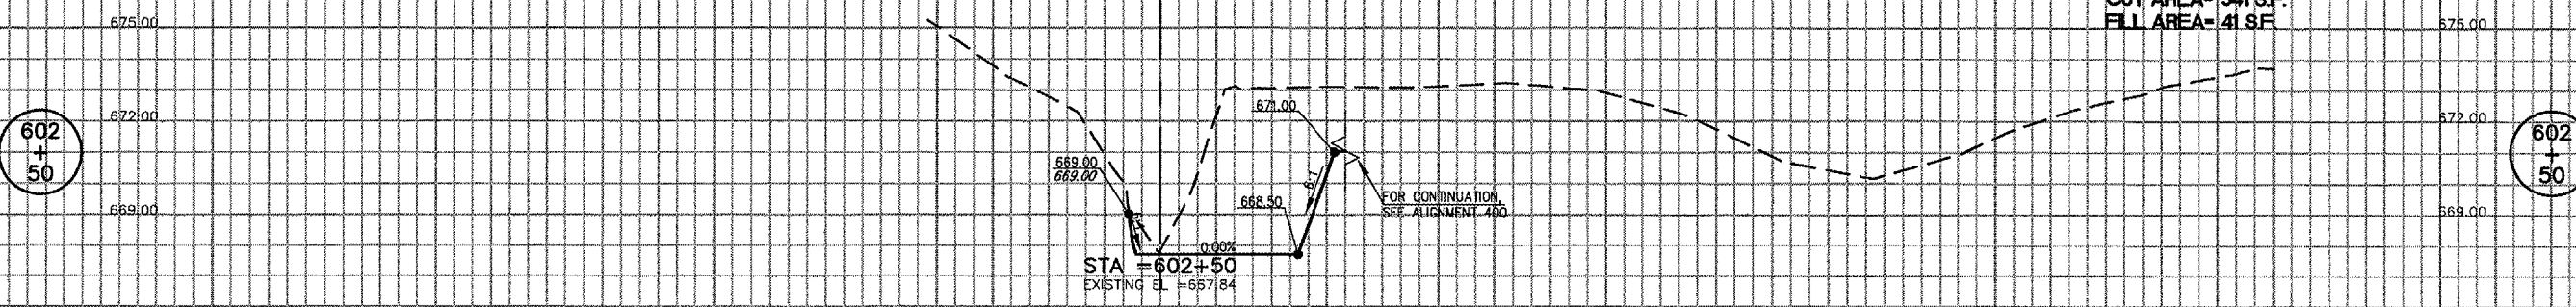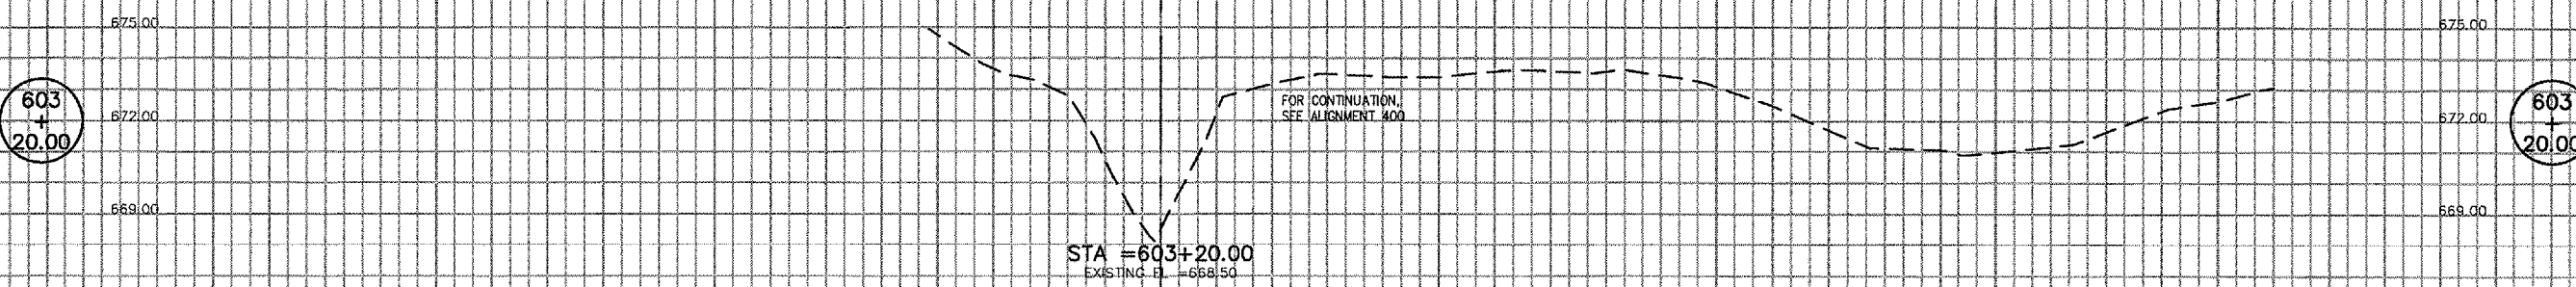

No.	Drawing Issue Description	Date	By

Date
 MAY 6, 2005

Sheet Title
**CROSS SECTIONS
 ALIGNMENT 600
 STA 602+50 TO
 STA 603+20**

840-04D8042
 Project Number
 SJM 04/20/05
 Layout By Date
 SJM 04/20/05
 Designed By Date
 RMH/TMM 04/22/05
 Reviewed By Date
 SJM
 Drawn By Sheet No.