




HANSON PROFESSIONAL SERVICES INC.
815 Commerce Drive, Suite 200
Oak Brook, Illinois 60523
Telephone: 630.990.3800
Fax: 630.990.3801



JOLIET REGIONAL PORT DISTRICT
1 Hangar Road
Romeoville, Illinois 60446
Telephone: 815.838.9497
Fax: 815.838.9524

SOUTHWEST CORPORATE AREA,
GRADING AND DRAINAGE, PHASE 1

AIP PROJECT NO. 3-17-0140-B39
IDA PROJECT NO. LOT-3498

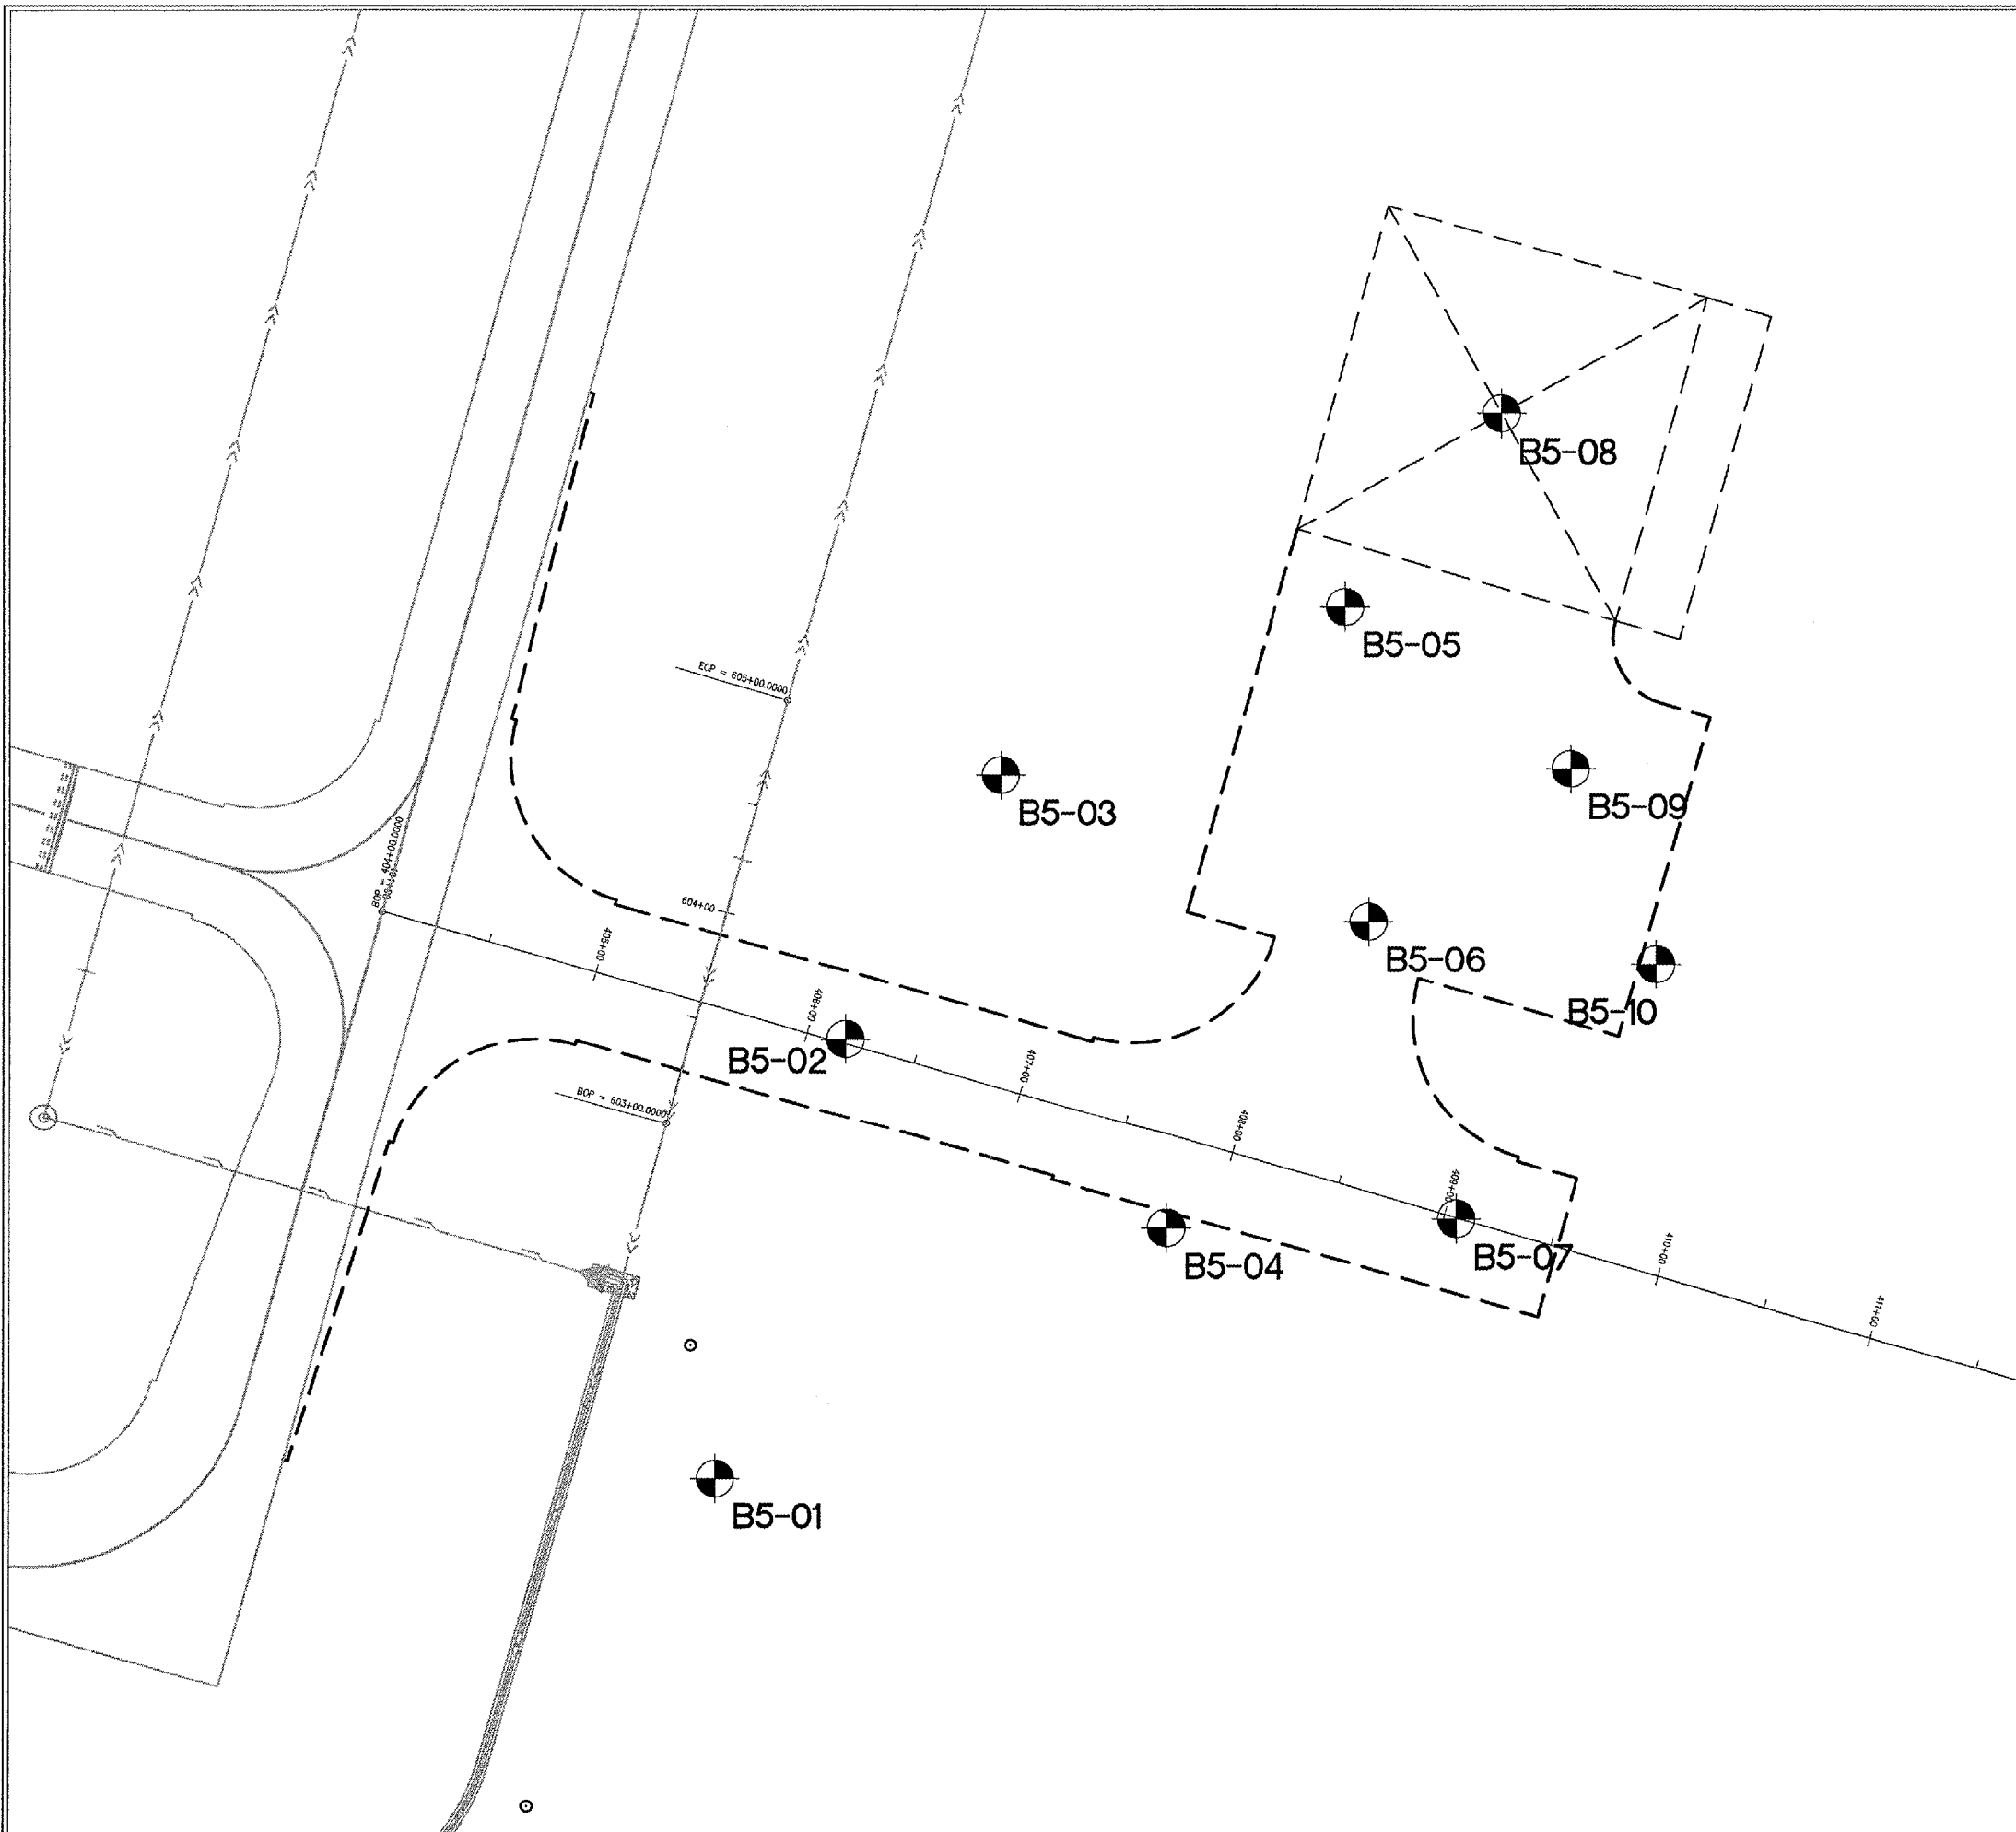

SOILS INVESTIGATION PERFORMED BY:
GROUND ENGINEERING CONSULTANTS, INC.
350 PFINGSTON ROAD, SUITE 106
NORTHBROOK, ILLINOIS 60062

NOTES:

- 1. A COMPLETE GEOTECHNICAL REPORT FOR THE BORINGS SHOWN IS AVAILABLE UPON REQUEST BY THE CONTRACTOR.



No.	Drawing Issue Description	Date	By

Date
MAY 6, 2005
Sheet Title

BORING LOCATION MAP

840-04D8042
Project Number
SJM 04/07/05
Layout By Date
SJM 04/07/05
Designed By Date
RMH/TMM 04/22/05
Reviewed By Date
SJM
Drawn By

C:\WORKS\020810\DRAWINGS\DRAININGS\SHEETS\28 - BORING LOCATION.DWG, MAY 13, 2005 1:05PM, TMM