



**GENERAL TEMPORARY SIGN NOTES**

1. SIGNS SHALL BE WHITE WITH RED OR BLACK LETTERS AS DESIGNATED ON THE DETAILS.
2. SIGNS SHALL BE MAINTAINED FOR DURATION OF THE PROJECT
3. SIGNS SHALL BE SUPPORTED SUFFICIENTLY TO WITHSTAND HIGH WINDS.
4. THE CONTRACTOR SHALL MAINTAIN TEMPORARY SIGNAGE TO THE SATISFACTION OF THE AIRPORT DIRECTOR.
5. THE RESIDENT ENGINEER OR AIRPORT DIRECTOR HAS THE FINAL AUTHORITY ON THE LOCATIONS OF ALL TEMPORARY SIGNAGE.

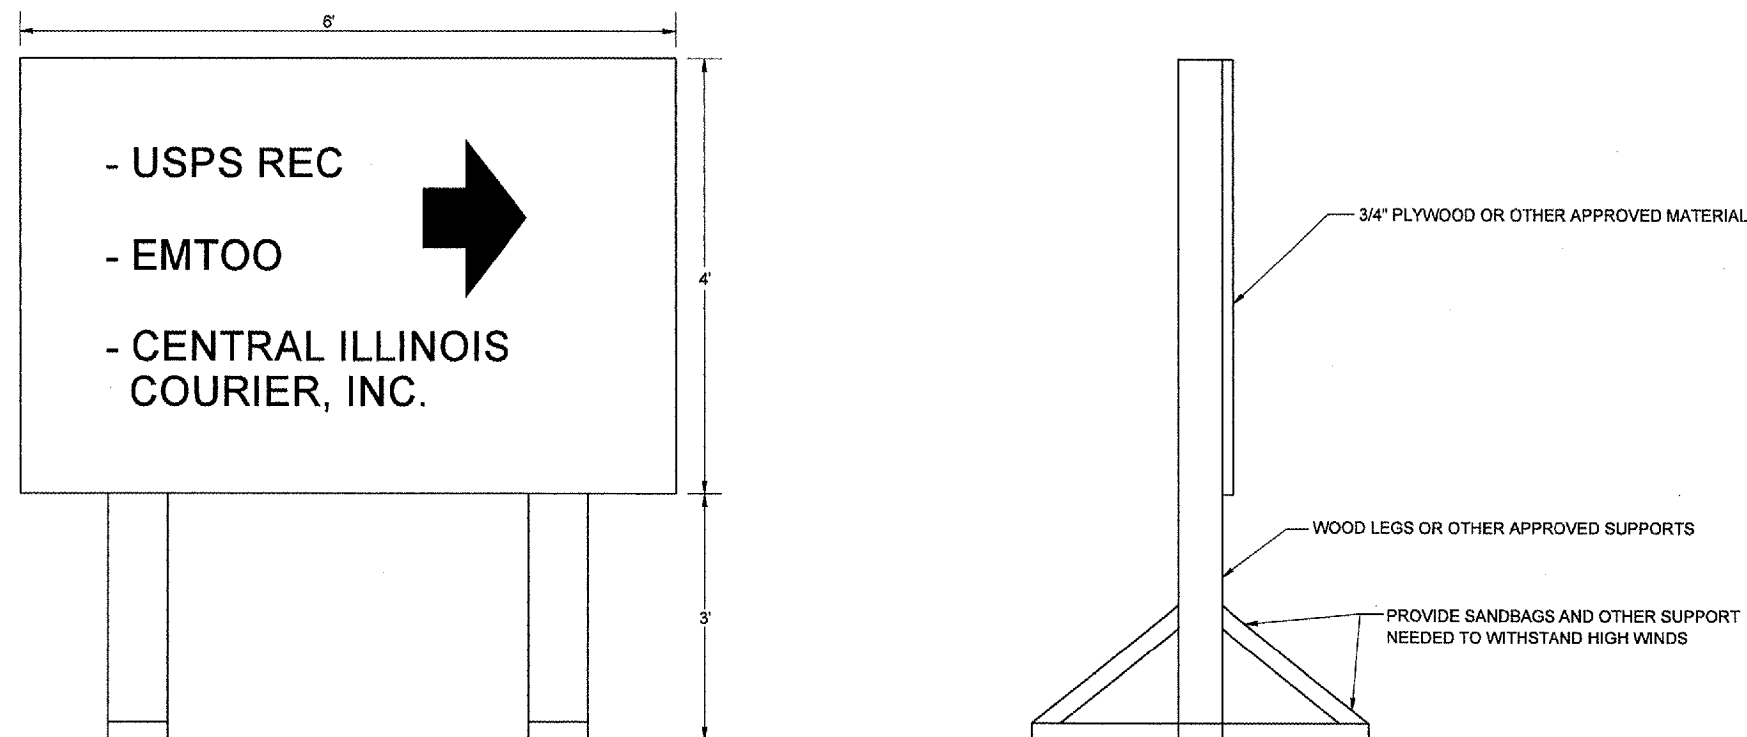

**TEMPORARY ENTRANCE SIGN**

NOTE: "ENTRANCE" SIGN SHALL BE 6' X 4' X 3/4" PLYWOOD OR OTHER APPROVED MATERIAL.

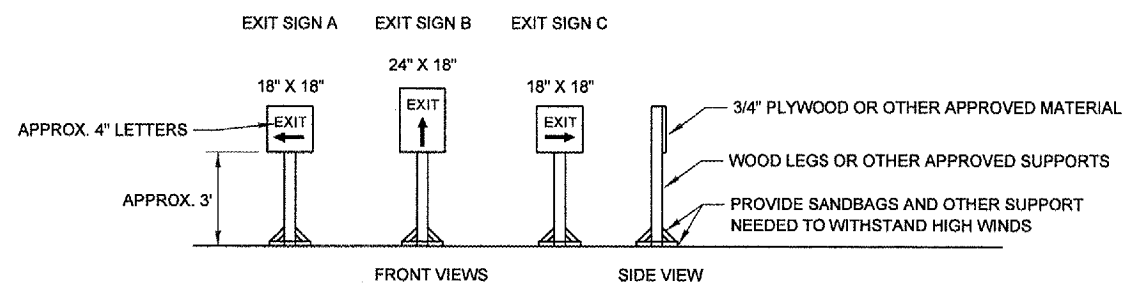


**TEMPORARY SIGN NOTES**


1. "EXIT" SIGNS SHALL BE 3/4" THICK PLYWOOD OR OTHER APPROVED MATERIAL.
2. "EXIT" OR "ENTRANCE" SIGNS SHALL BE PLACED AT LOCATIONS DESIGNATED BY THE RESIDENT ENGINEER FOR EACH PHASE OR AS SHOWN ON THE CONSTRUCTION ACTIVITY PLAN.
3. SIGNS WILL EITHER HAVE A RIGHT, LEFT, OR UP ARROW. THE RESIDENT ENGINEER SHALL DETERMINE HOW MANY OF EACH DIRECTION ARE NEEDED PRIOR TO EACH PHASE. THE ARROWS CAN BE PAINTED OVER AND REUSED FOR EACH PHASE. SIGN WILL ONLY PAID FOR ONCE. PAINTING OVER AND MOVING OF SIGNS SHALL BE CONSIDERED INCIDENTAL TO THE SIGN.

**TEMPORARY EXIT SIGN**

REVISIONS		
NUMBER	BY	DATE

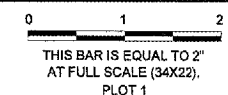

  
**CONSTRUCT, LIGHT & MARK WEST LONG TERM PARKING LOT**

  
**CMT**  
 CRAWFORD, MURPHY & TILLY, INC.  
 CONSULTING ENGINEERS  
© Copyright CMT, Inc.

IL PROJECT NUMBER PIA-3385
FILE:
DESIGN BY: BWS
DRAWN BY: JSP
CHECKED BY: BJS
APPROVED BY: CET
DATE: JUNE 17, 2005
JOB No: 05081-03-00
<b>TEMPORARY SIGNAGE DETAILS</b>
SHEET 6 OF 41 SHEETS