

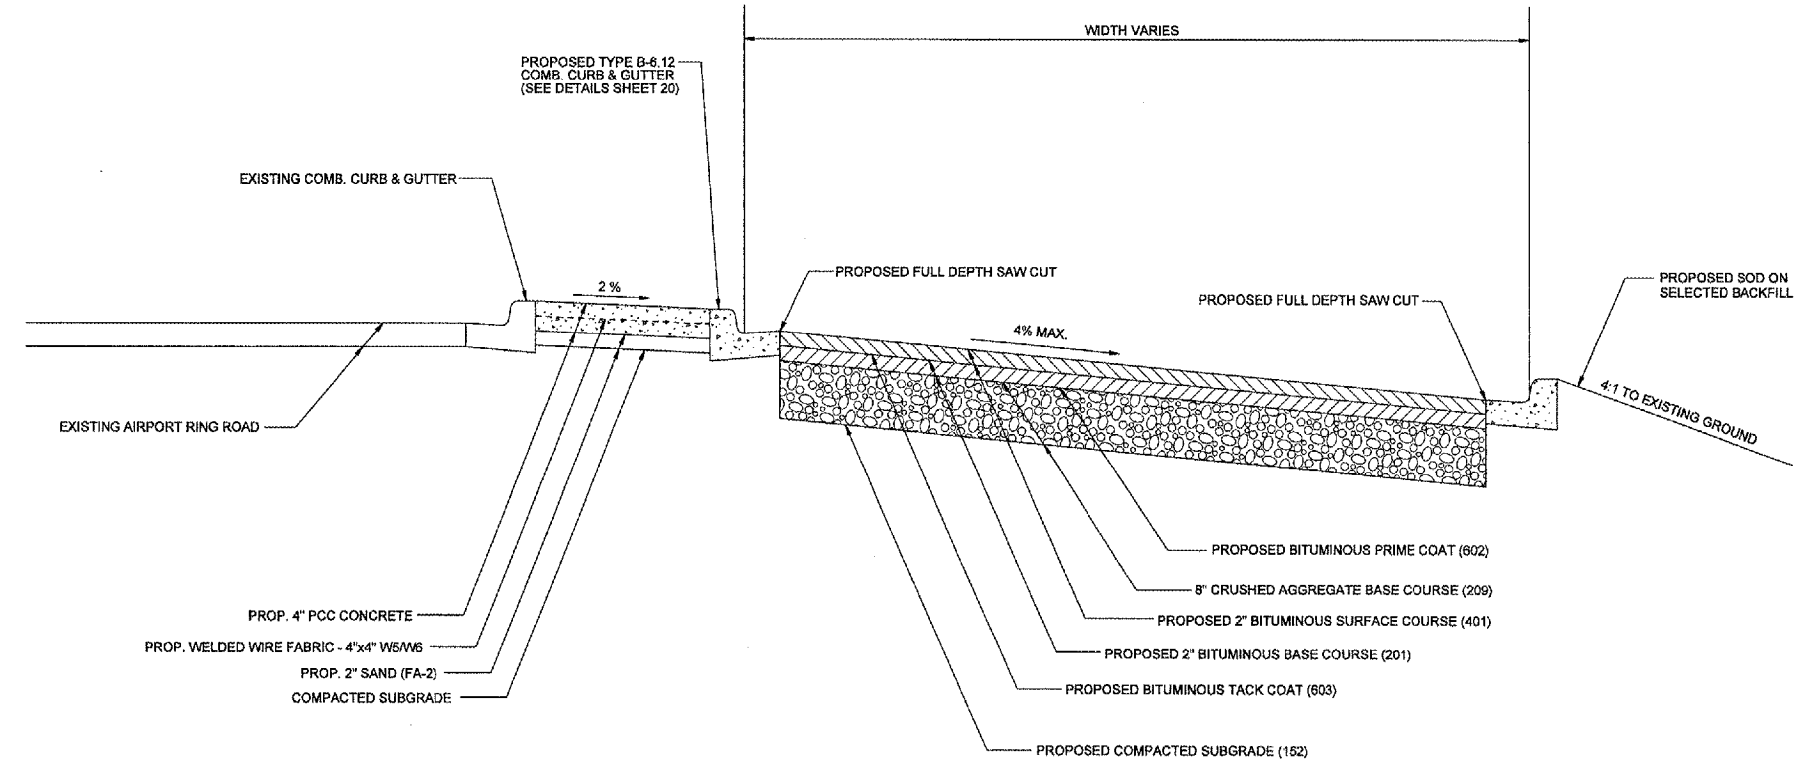


REVISIONS		
NUMBER	BY	DATE

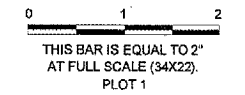

A NEW PAVEMENT AREA
TYPICAL SECTION
N.T.S.

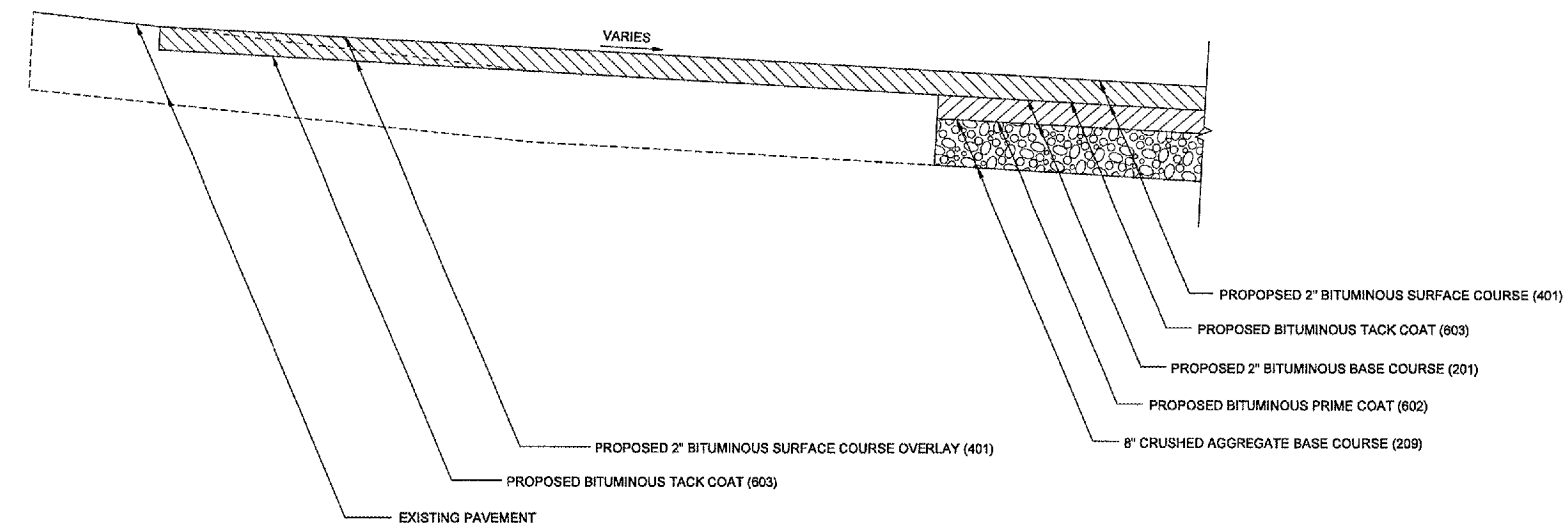

B EXISTING PAVEMENT AREA
TYPICAL SECTION
N.T.S.

G R E A T E R
Peoria
R E G I O N A L
A i r p o r t

CONSTRUCT, LIGHT & MARK
WEST LONG TERM PARKING LOT

CMT
CRAWFORD, MURPHY & TILLY, INC.
CONSULTING ENGINEERS

IL PROJECT NUMBER
PIA-3385

FILE: _____
DESIGN BY: BWG
DRAWN BY: JSP
CHECKED BY: BJS
APPROVED BY: CET
DATE: JUNE 17, 2005
JOB No: 05081-03-00

05/26/2005 K:\Peoria\0508103\draw\Sheets\10_Typical_Sections.dgn