



REVISIONS		
NUMBER	BY	DATE

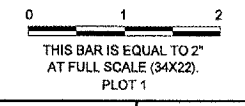


LEGEND

- C6 CURVE IDENTIFIER
- BOLLARD

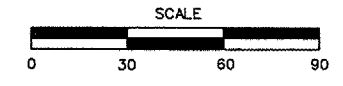

NOTE: GEOMETRY IS AT FACE OF CURB WHEN A COMBINATION CURB AND GUTTER IS USED AND AT THE EDGE OF PAVEMENT WHEN NO COMBINATION CURB AND AND GUTTER IS USED.

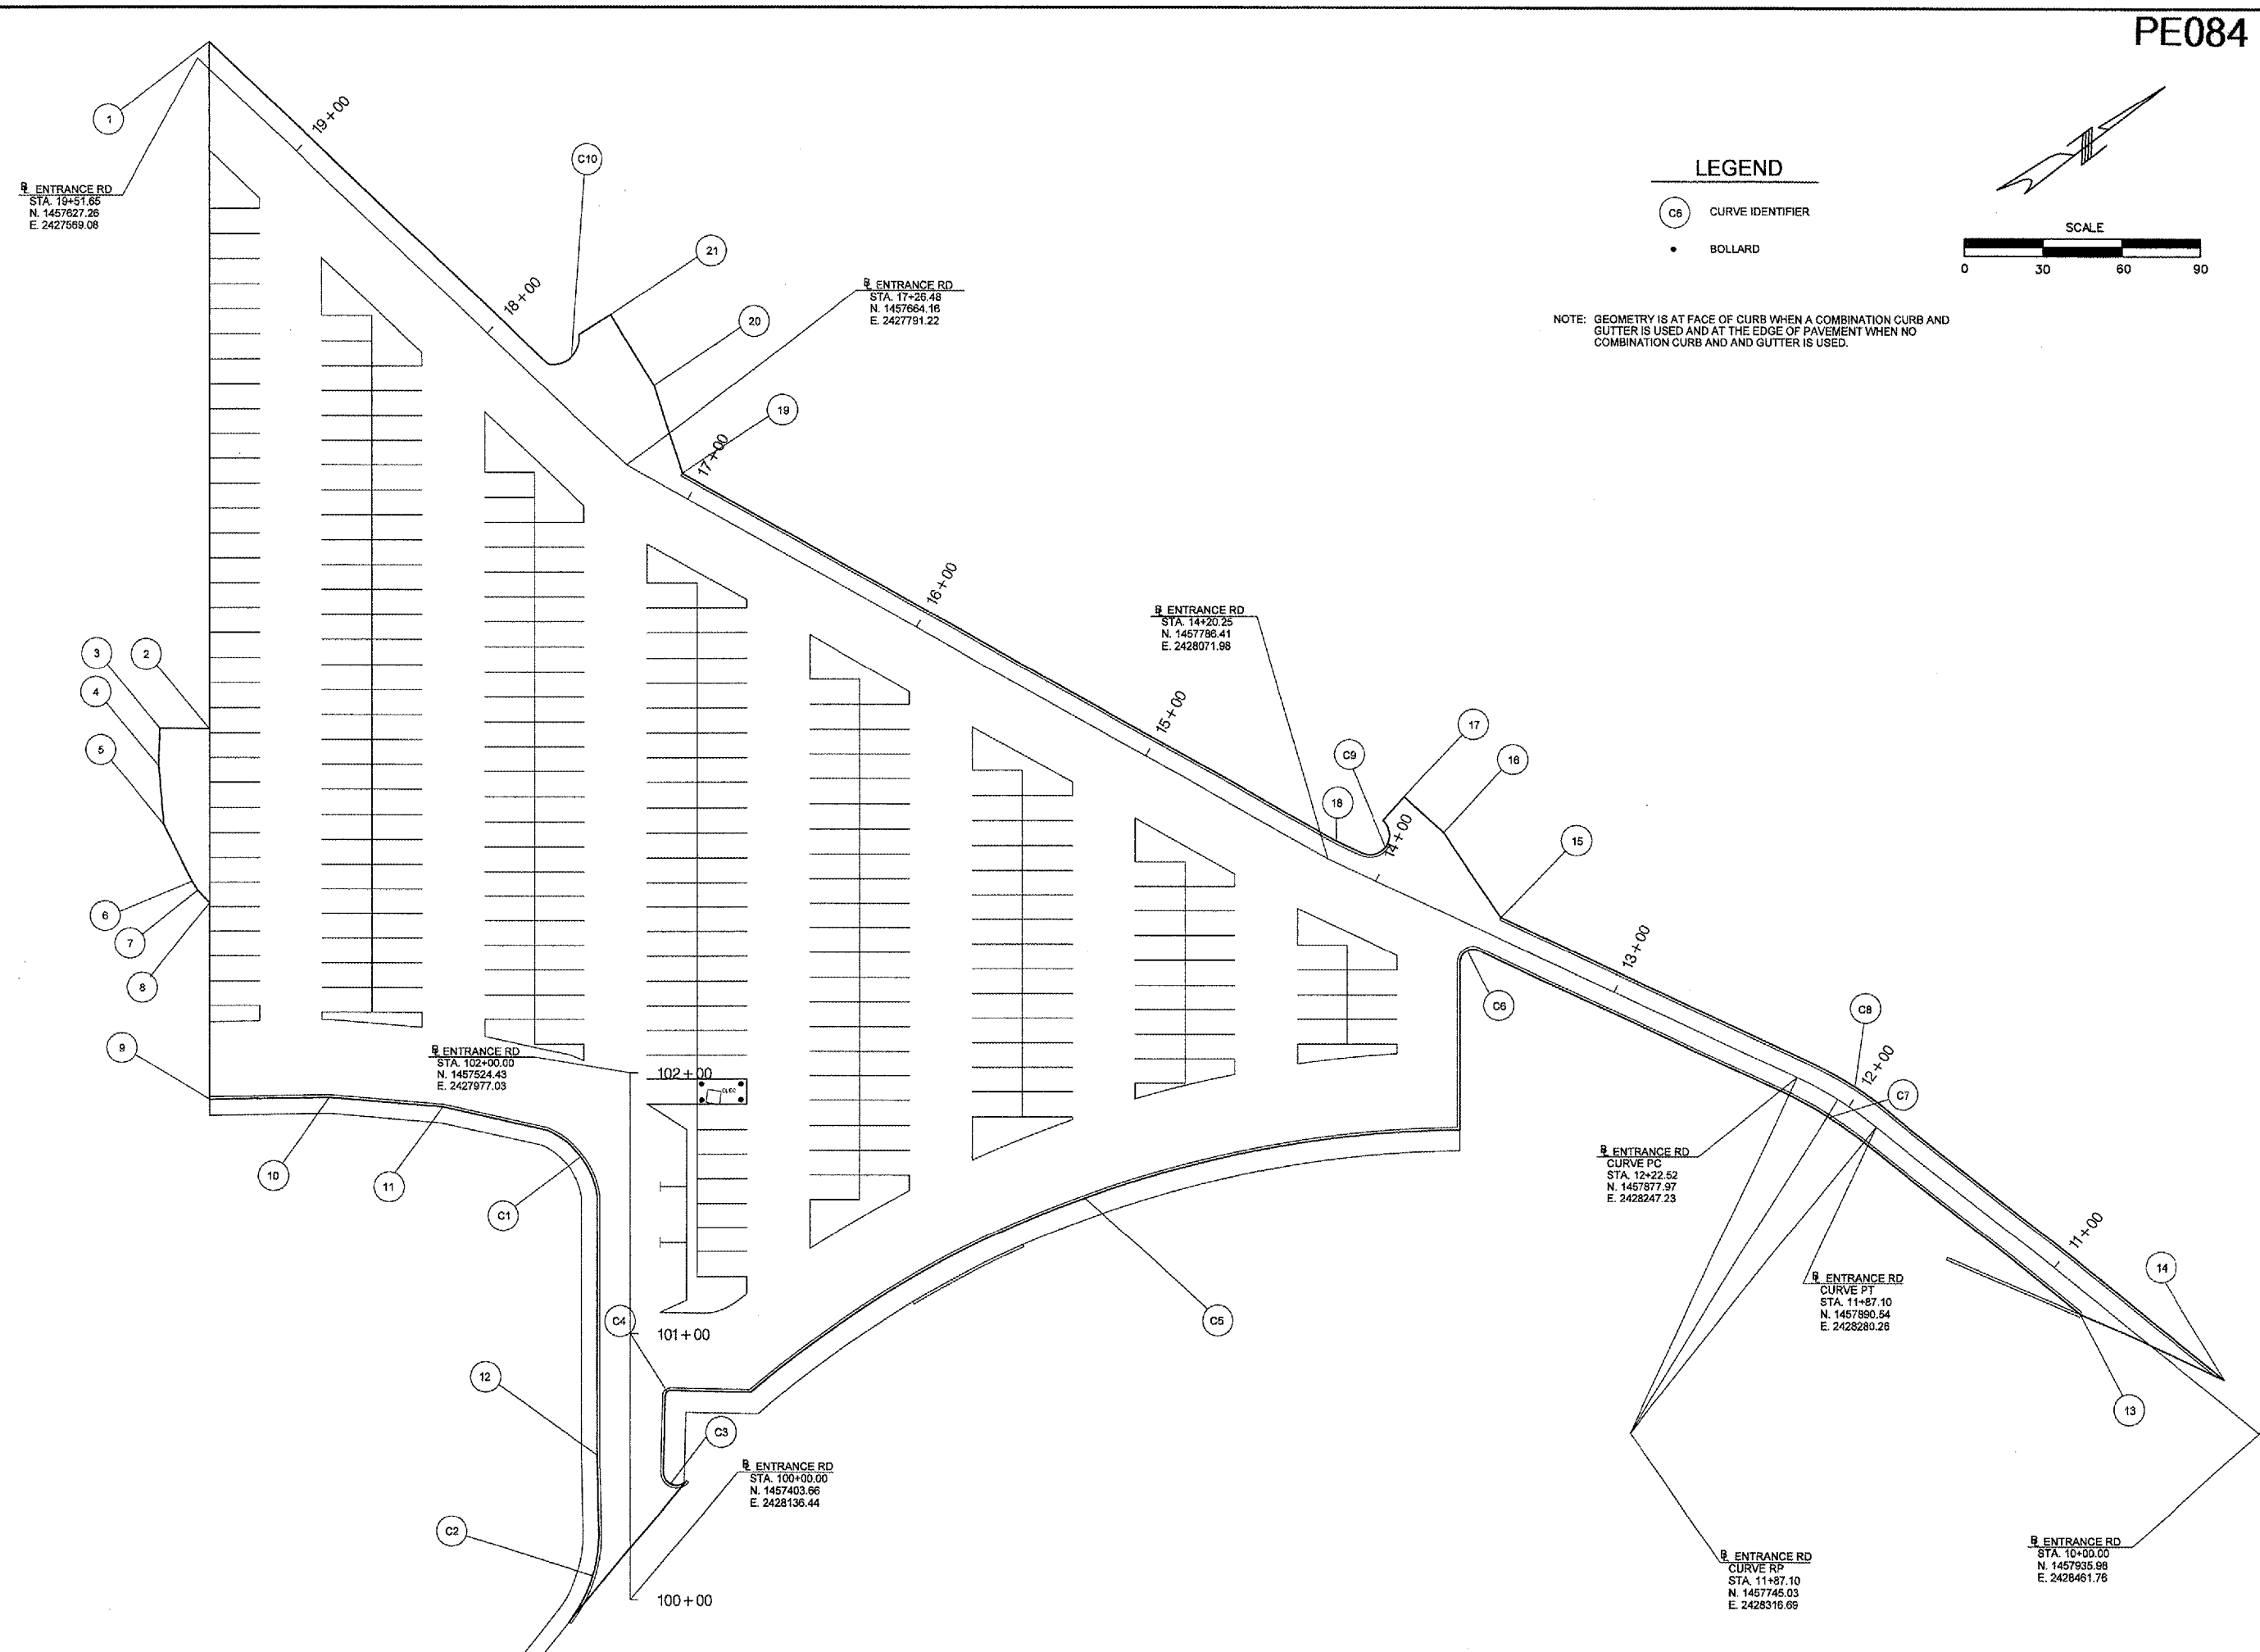

**CONSTRUCT, LIGHT & MARK
WEST LONG TERM PARKING LOT**

CMT
CRAWFORD, MURPHY & TILLY, INC.
CONSULTING ENGINEERS

IL PROJECT NUMBER PIA-3385
FILE:
DESIGN BY: BWG
DRAWN BY: JSP
CHECKED BY: BJS
APPROVED BY: CET
DATE: JUNE 17, 2005
JOB No: 05061-03-00

05/26/2005 K:\Peoria\0506103\draw\Sheets\12_Geometry_Plan.dgn