

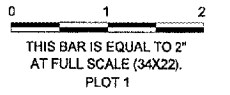



REVISIONS		
NUMBER	BY	DATE

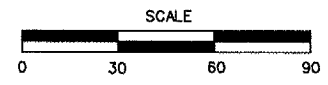

LEGEND

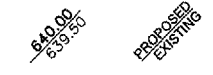

NOTE: PROPOSED GRADES FOR THE ENTRANCE AND EXIT ROADS CAN BE FOUND ON THE PROFILES SHEET AND IN THE CROSS SECTION SHEETS.

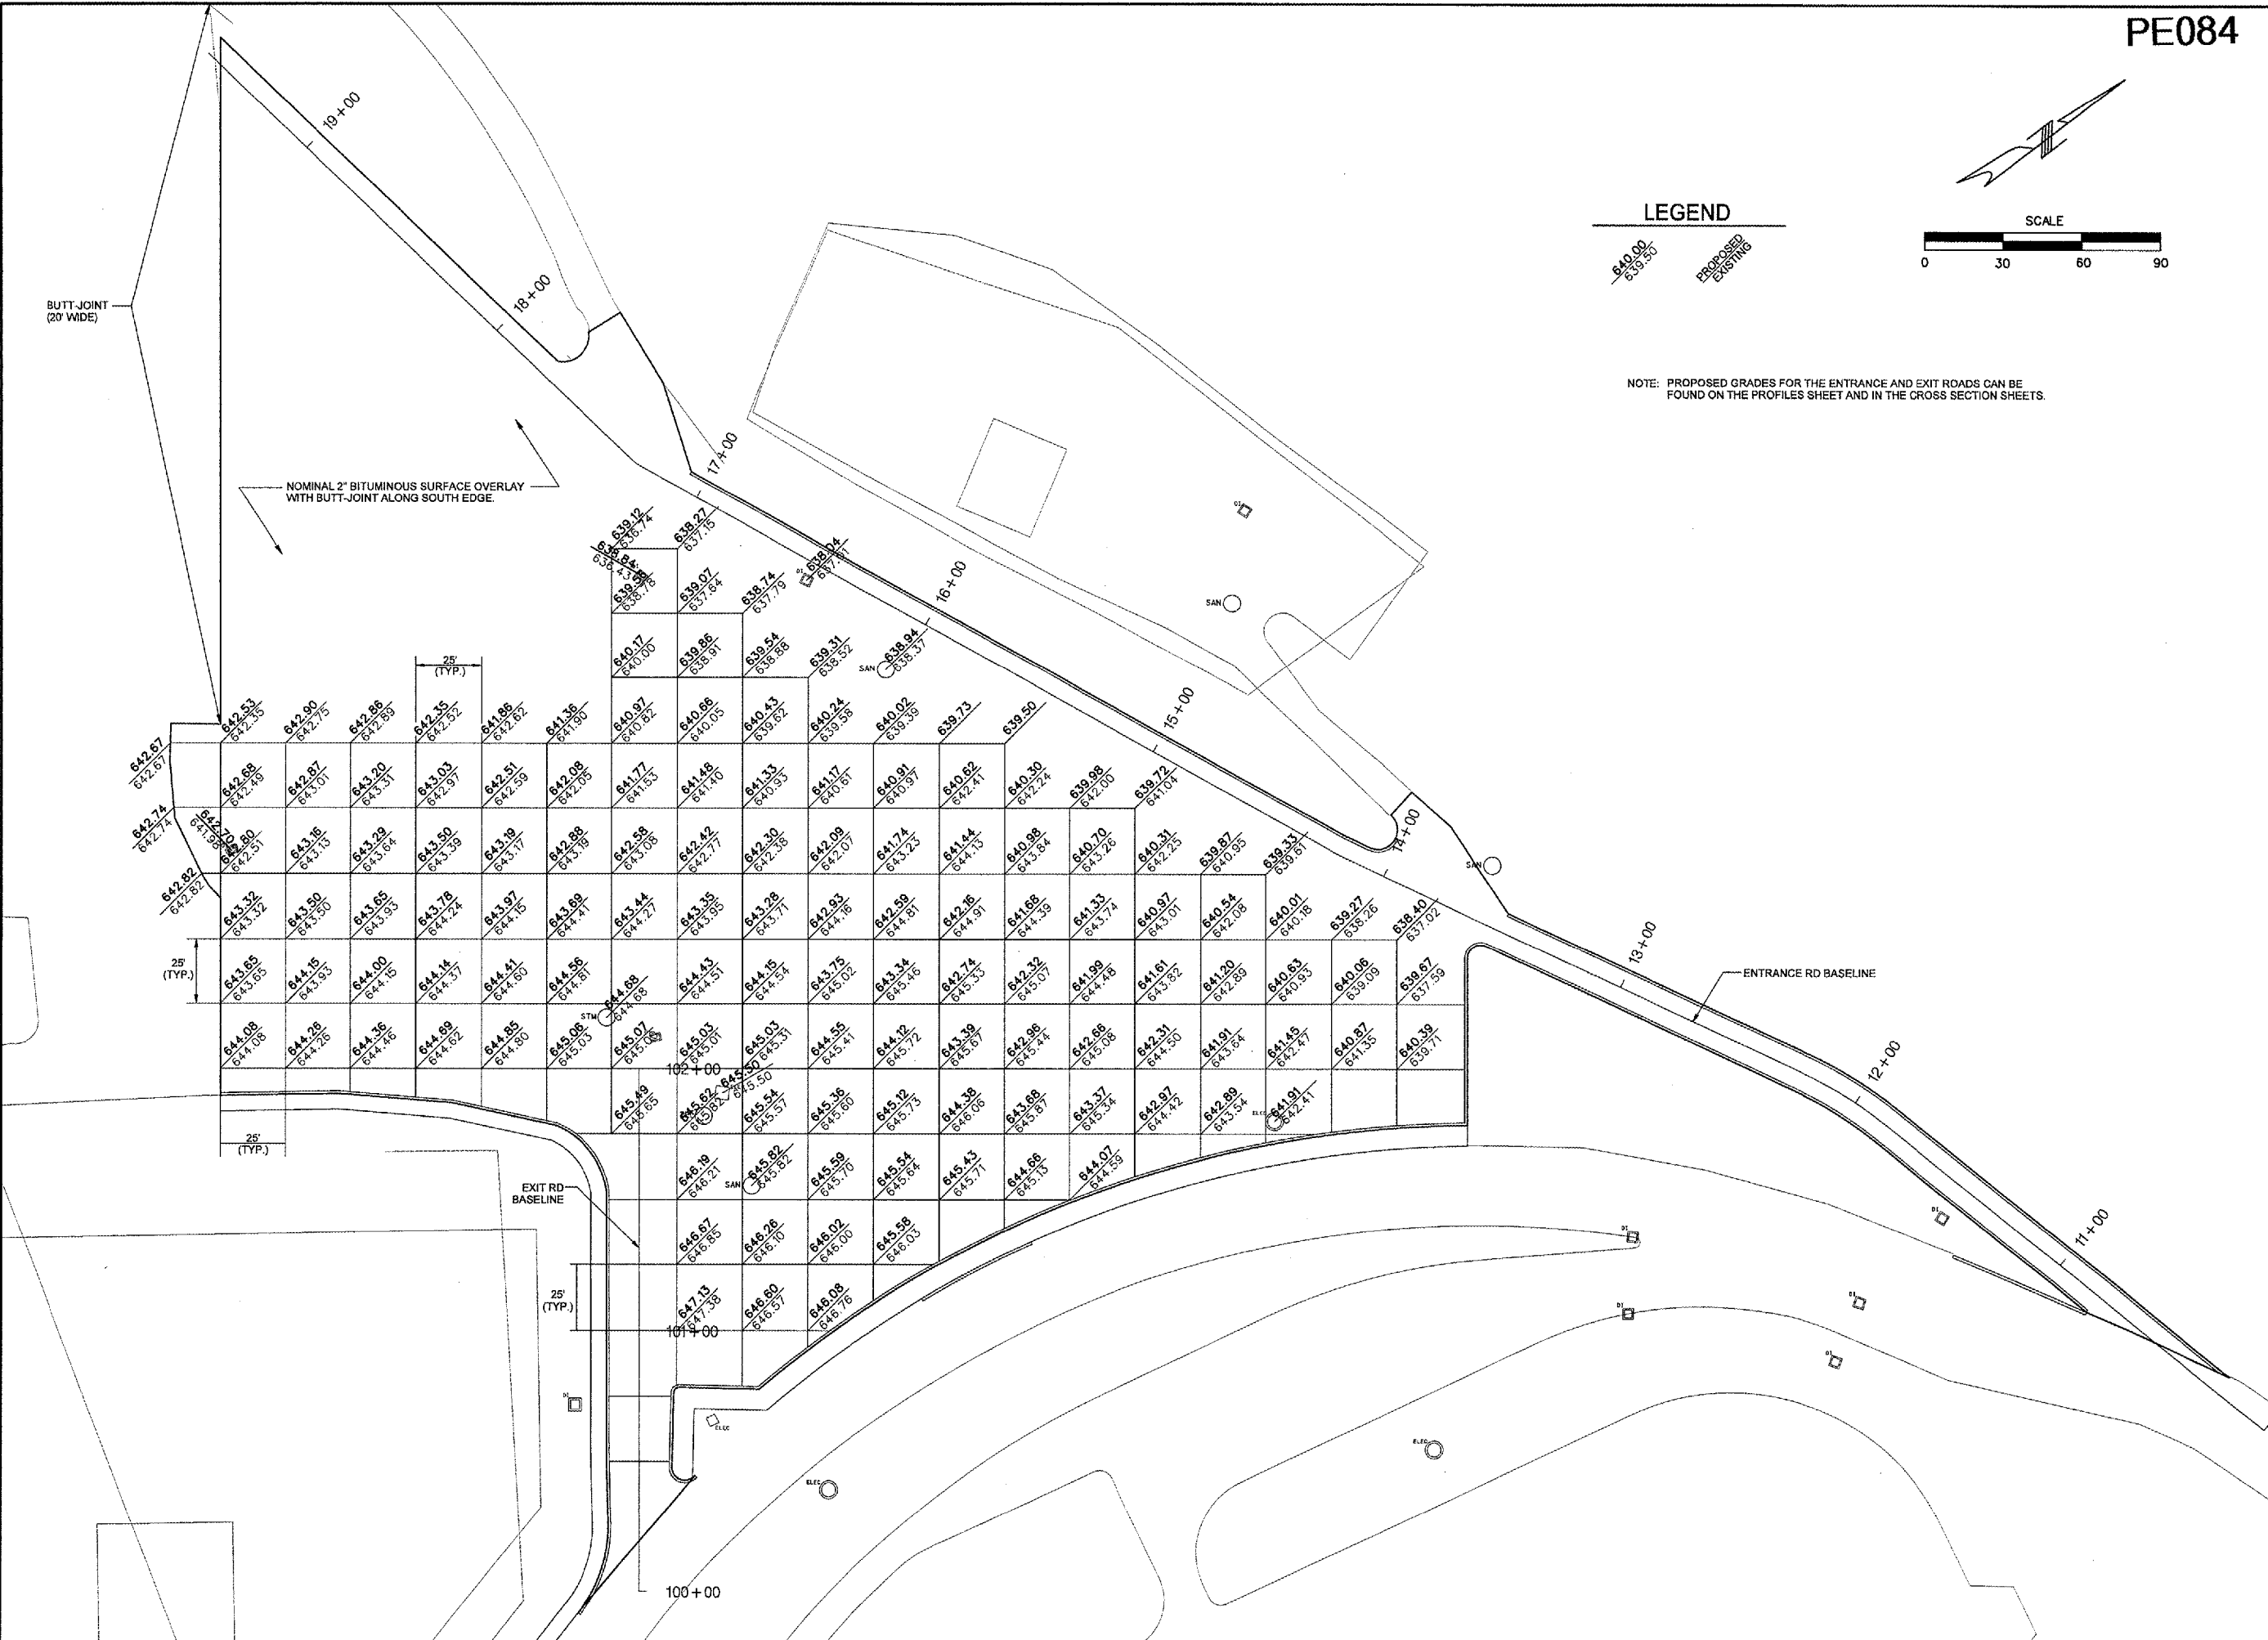

GREATER Peoria REGIONAL Airport

CONSTRUCT, LIGHT & MARK WEST LONG TERM PARKING LOT

CMT
CRAWFORD, MURPHY & TILLY, INC.
CONSULTING ENGINEERS

IL PROJECT NUMBER
PIA-3385

FILE: _____
DESIGN BY: BWG
DRAWN BY: JSP
CHECKED BY: BJS
APPROVED BY: CET
DATE: JUNE 17, 2005
JOB No: 05061-03-00

05/26/2005 k:\peoria\0506103\draw\sheet15_staking_plan.dgn