



REVISIONS		
NUMBER	BY	DATE

0 1 2
 THIS BAR IS EQUAL TO 2"
 AT FULL SCALE (34X22).
 PLOT 1

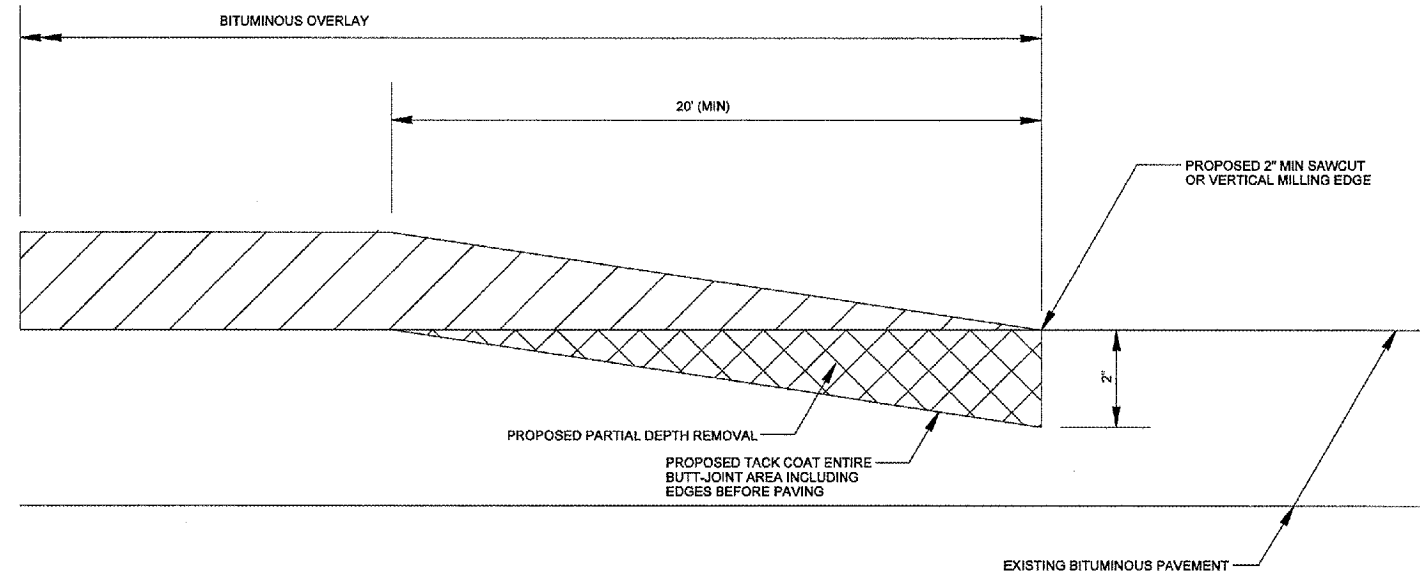

BUTT-JOINT DETAIL
 N.T.S.

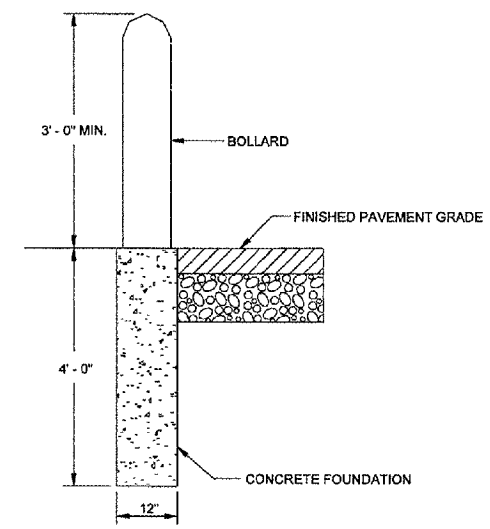

BOLLARD DETAIL
 N.T.S.

NOTE: BOLLARD SHALL BE YELLOW, OR OTHER COLOR APPROVED BY THE ENGINEER.

GREATER
Peoria
 REGIONAL
Airport

**CONSTRUCT, LIGHT & MARK
 WEST LONG TERM PARKING LOT**

CMT
 CRAWFORD, MURPHY & TILLY, INC.
 CONSULTING ENGINEERS
© Copyright CMT, Inc.

IL PROJECT NUMBER
 PIA-3385

FILE:

DESIGN BY: BWG

DRAWN BY: JSP

CHECKED BY: BJS

APPROVED BY: CET

DATE: JUNE 17, 2006

JOB No: 05061-03-00

**BUTT-JOINT
 & BOLLARD
 DETAIL**