



05/26/2005  
K:\Peoria\0508103\Draw\Sheets\19\_SidewalkPlan.dgn

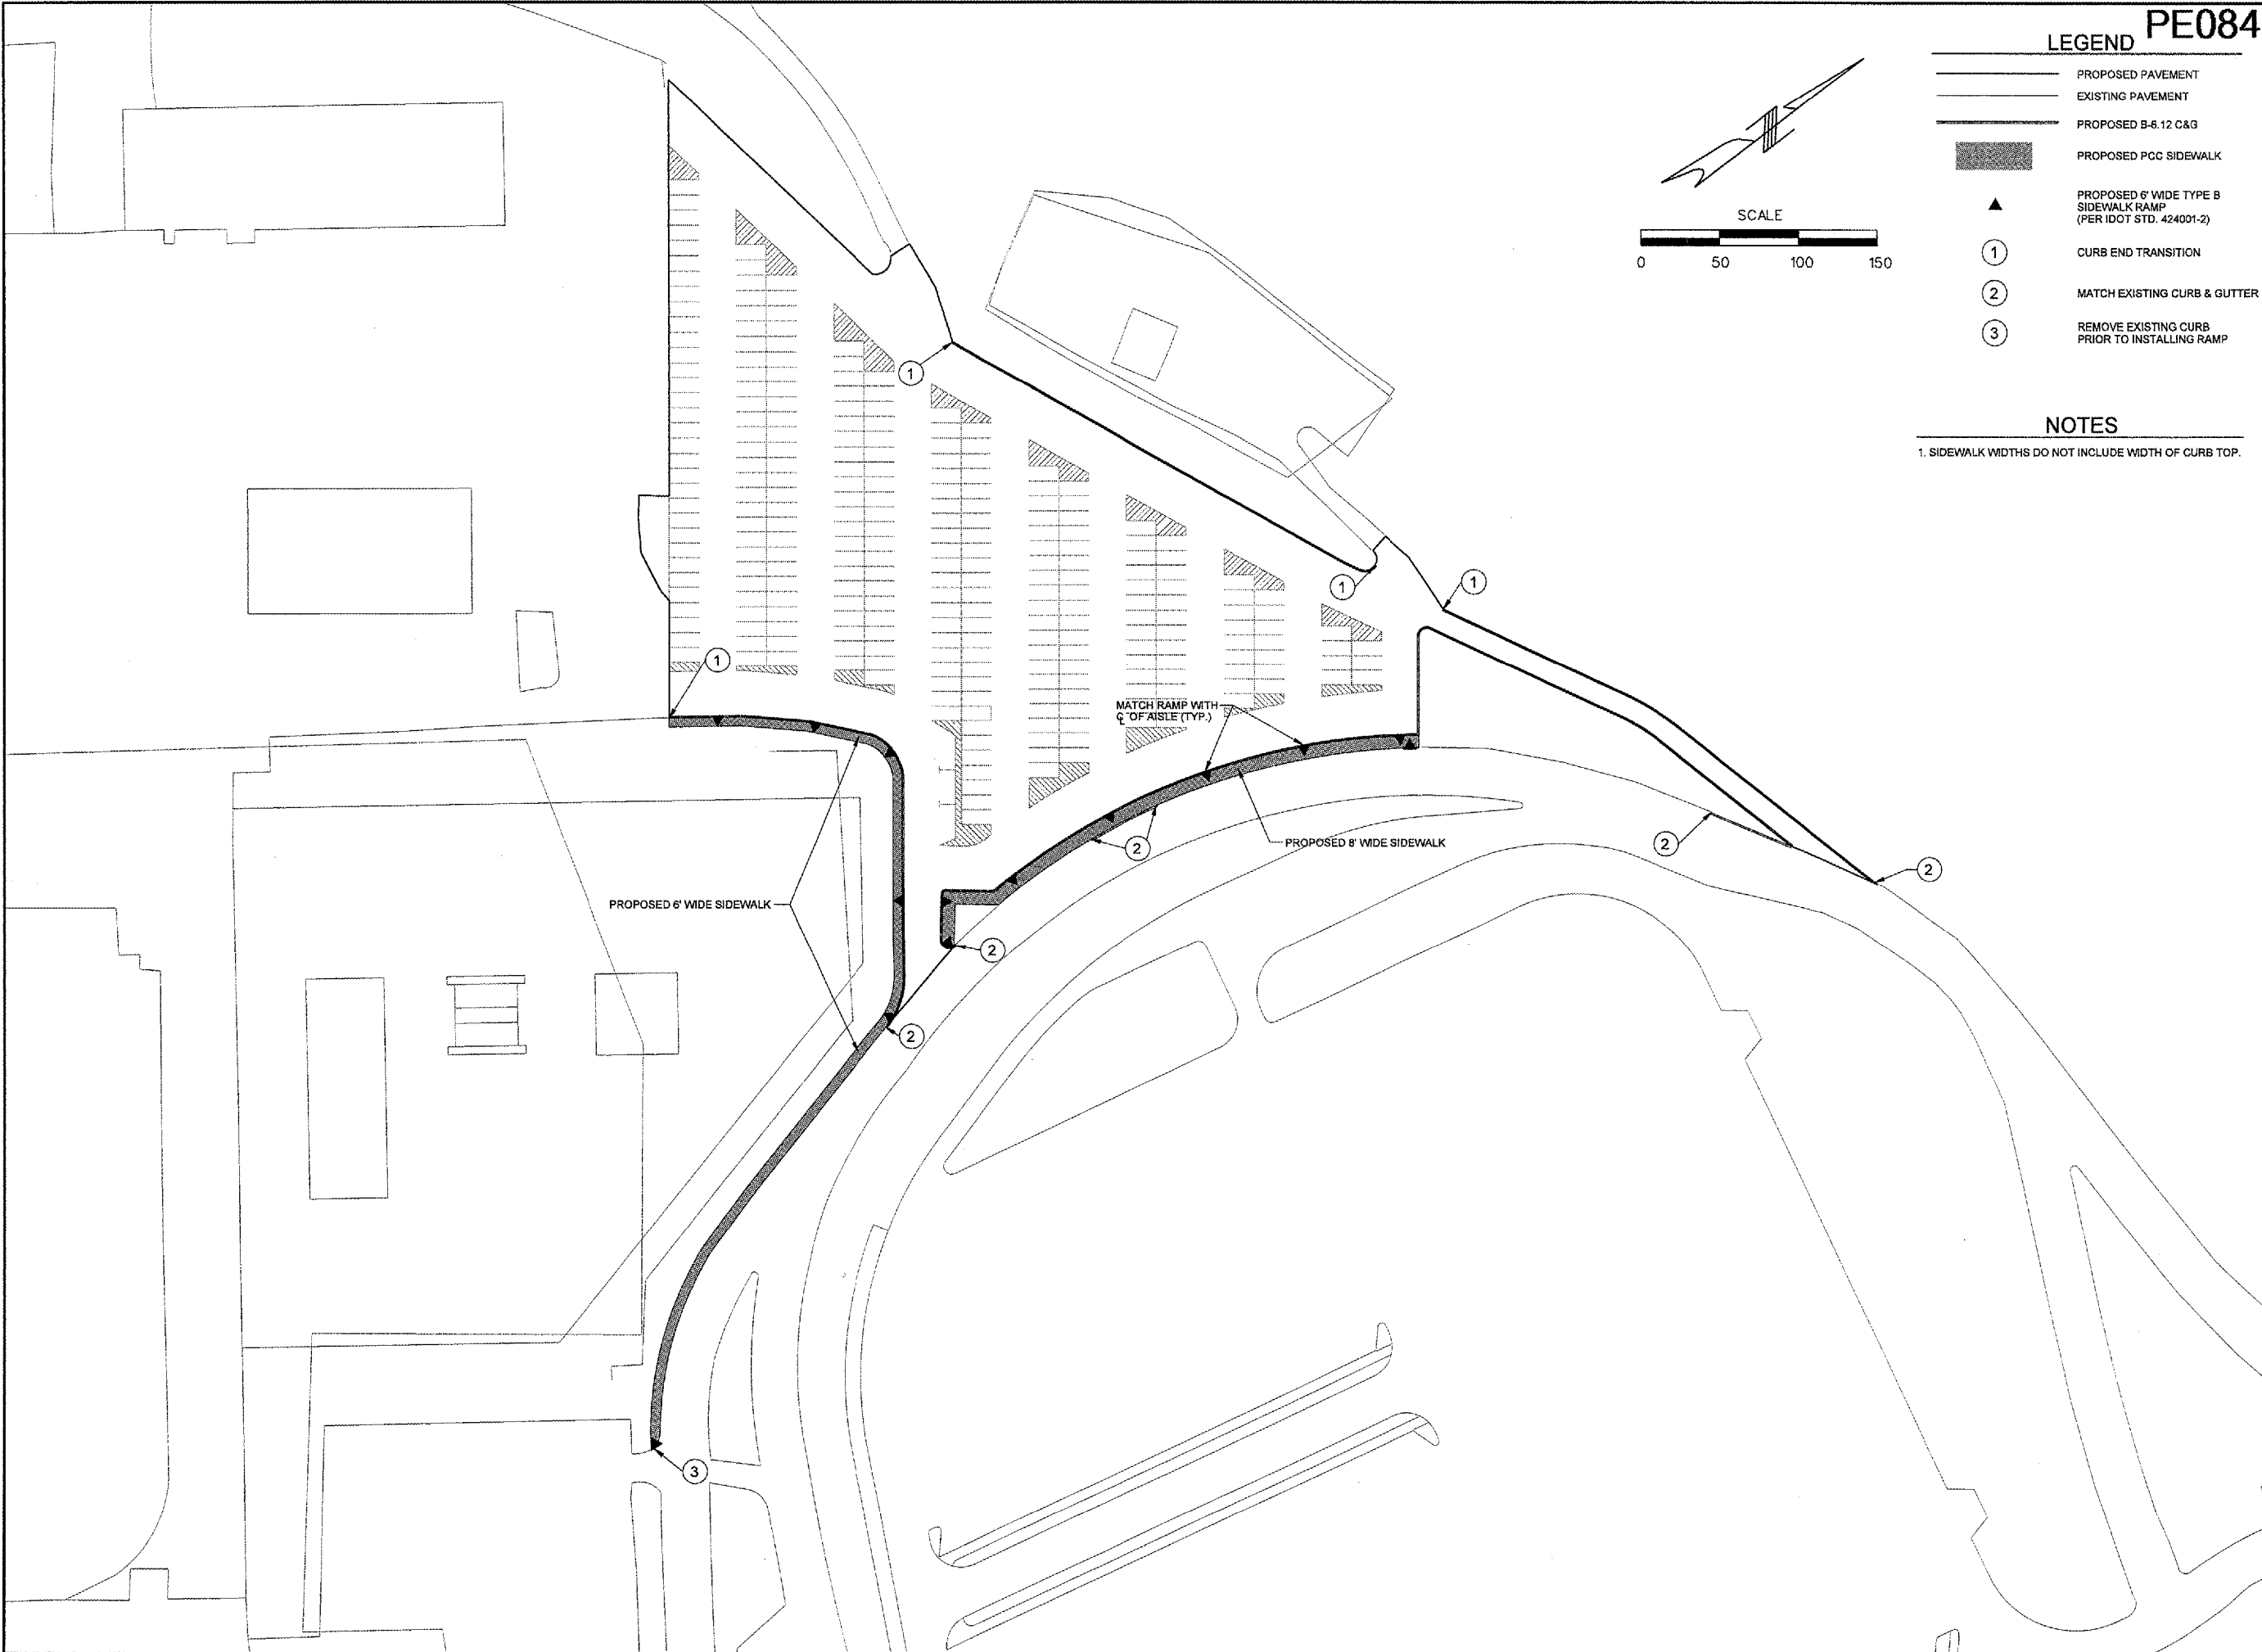

PE084

LEGEND


- PROPOSED PAVEMENT
- EXISTING PAVEMENT
- PROPOSED B-6.12 C&G
- PROPOSED PCC SIDEWALK
- PROPOSED 6' WIDE TYPE B SIDEWALK RAMP (PER IDOT STD. 424001-2)
- CURB END TRANSITION
- MATCH EXISTING CURB & GUTTER
- REMOVE EXISTING CURB PRIOR TO INSTALLING RAMP

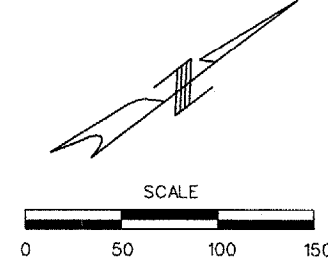

NOTES

1. SIDEWALK WIDTHS DO NOT INCLUDE WIDTH OF CURB TOP.

REVISIONS		
NUMBER	BY	DATE

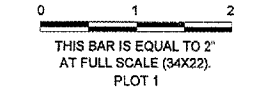

CONSTRUCT, LIGHT & MARK  
 WEST LONG TERM PARKING LOT

**CMT**  
 CRAWFORD, MURPHY & TILLY, INC.  
 CONSULTING ENGINEERS  
© Copyright CMT, Inc.

IL PROJECT NUMBER PIA-3385	
FILE:	
DESIGN BY:	BWG
DRAWN BY:	JSP
CHECKED BY:	BJS
APPROVED BY:	CET
DATE:	JUNE 17, 2005
JOB No:	05081-03-00
<b>SIDEWALK AND CURB PLAN</b>	
SHEET 19 OF 41 SHEETS	