

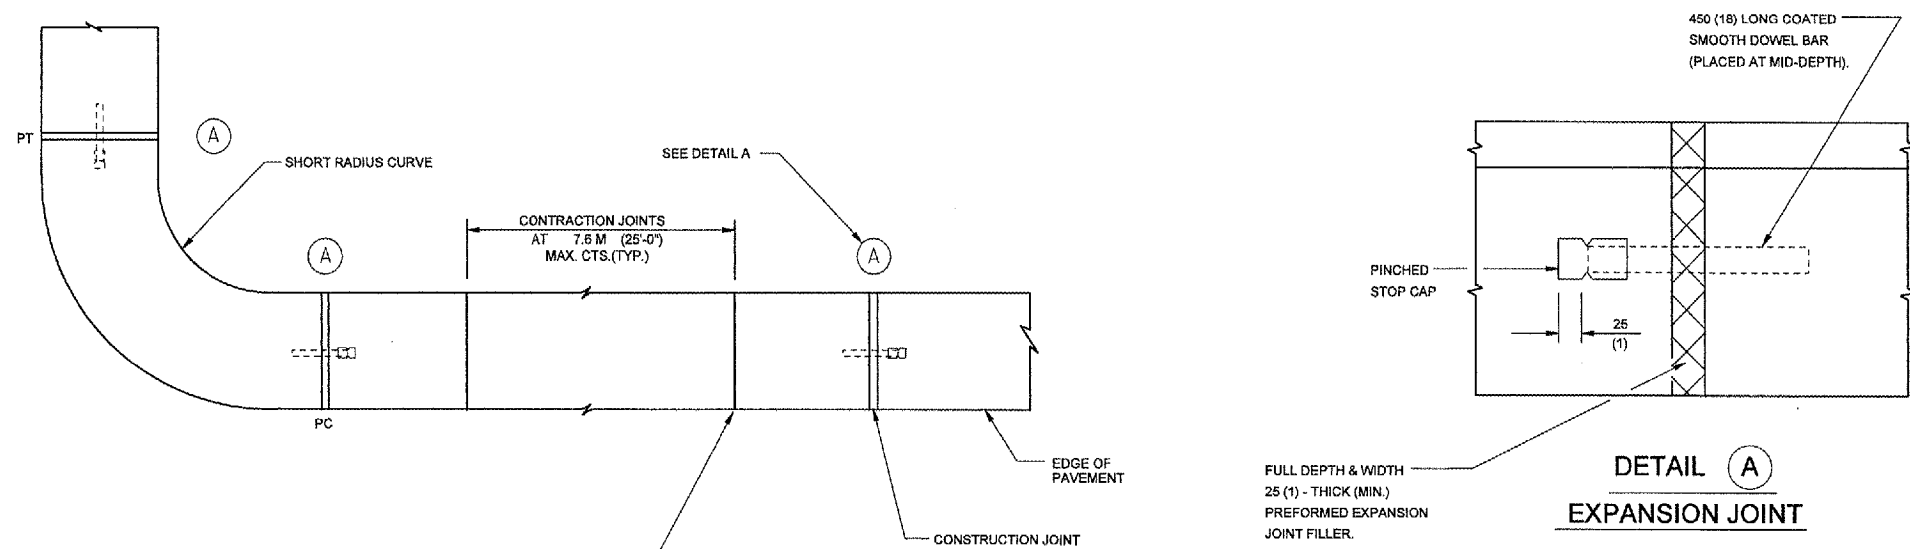


REVISIONS		
NUMBER	BY	DATE

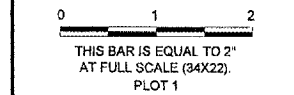


- UNDOWELED CONTRACTION JOINT (TYP.)
CONSTRUCTION OPTION:
1. FORM WITH 3 (1/8) THICK STEEL TEMPLATE 50 (2) DEEP, AND SEAL.
 2. SAW 50 (2) DEEP AT 4 TO 24 HOURS, AND SEAL.
 3. INSERT 20 (3/4) THICK PREFORMED JOINT FILLER FULL DEPTH AND WIDTH.


PLAN
N.T.S.

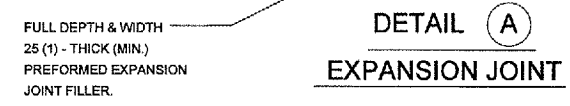

DETAIL A
EXPANSION JOINT

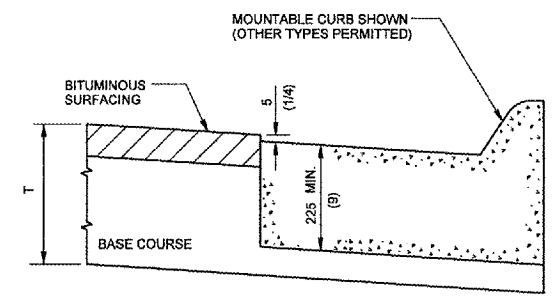

ON DISTURBED SUBGRADE

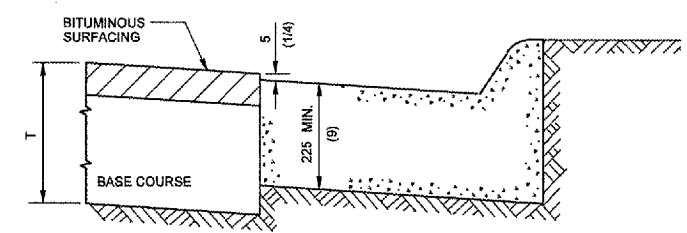


ON UNDISTURBED SUBGRADE

ADJACENT TO FLEXIBLE PAVEMENT
N.T.S.



**CONSTRUCT, LIGHT & MARK
WEST LONG TERM PARKING LOT**

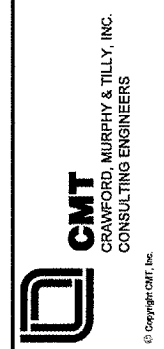

IL PROJECT NUMBER PIA-3385	
FILE:	
DESIGN BY:	BWG
DRAWN BY:	JSP
CHECKED BY:	BJS
APPROVED BY:	CET
DATE:	JUNE 17, 2006
JOB No:	05061-03-00
SIDEWALK AND CURB DETAILS SHEET 2 OF 2	
SHEET 21 OF 41 SHEETS	