



REVISIONS		
NUMBER	BY	DATE

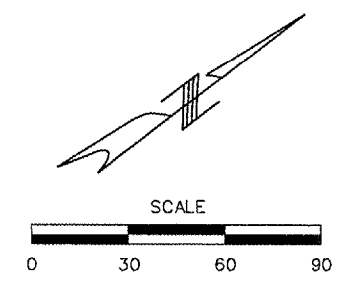

0 1 2
THIS BAR IS EQUAL TO 2" AT FULL SCALE (34X22), PLOT 1

PAVEMENT MARKING NOTES

- SEE NEXT SHEET FOR MARKING DETAILS.
- DIMENSIONS ARE FROM FACE OF CURB AND CENTER OF STRIPE.

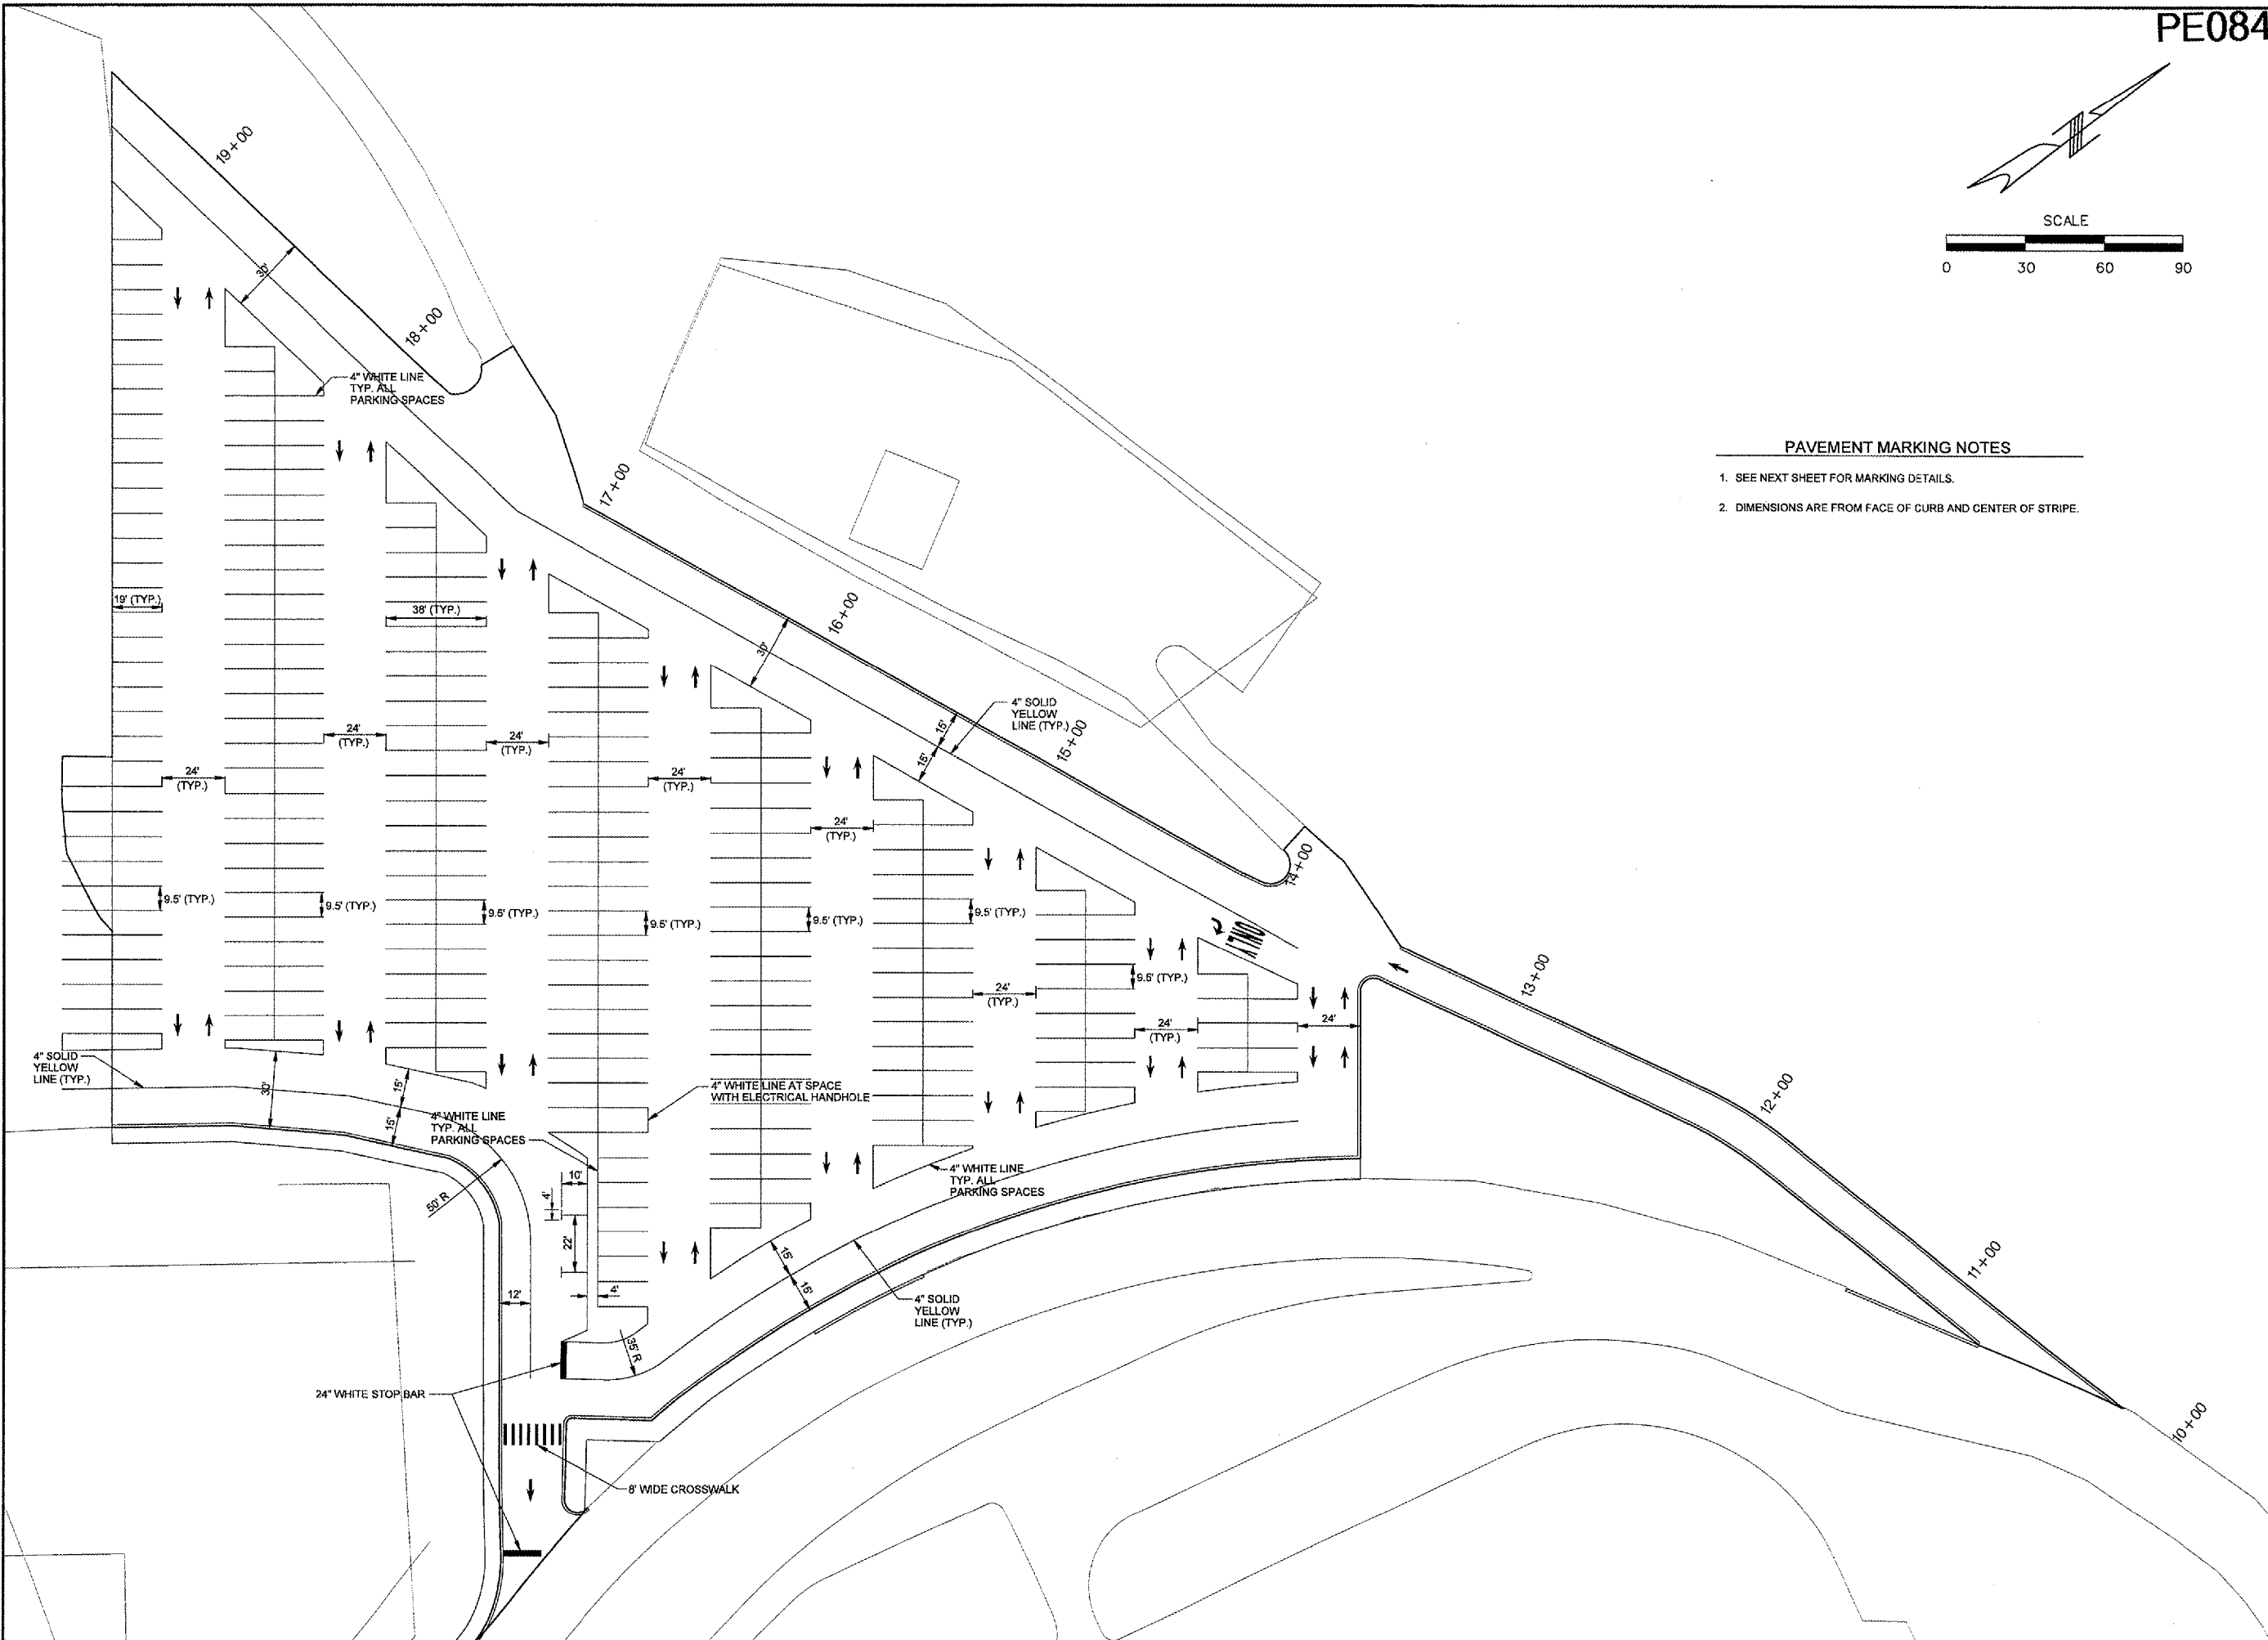

GREATER
Peoria
REGIONAL
Airport

CONSTRUCT, LIGHT & MARK
 WEST LONG TERM PARKING LOT

CMT
 CRAWFORD, MURPHY & TILLY, INC.
 CONSULTING ENGINEERS
© Copyright CMT, Inc.

IL PROJECT NUMBER
PIA-3385

FILE:

DESIGN BY: BWG

DRAWN BY: JSP

CHECKED BY: BJS

APPROVED BY: CET

DATE: JUNE 17, 2005

JOB No: 05061-03-00

05/26/2005 k:\peoria\0506103\draw\sheet\22_markingplan.dgn