


320 300 280 260 240 220 200 180 160 140 120 100 80 60 40 20 0 20 40 60 80 100 120 140

PE084

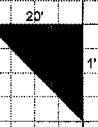


REVISIONS		
NUMBER	BY	DATE

0 1 2  
 THIS BAR IS EQUAL TO 2"  
 AT FULL SCALE (34X22).  
 PLOT 1

644  
642  
640  
638  
636  
640  
638  
636  
634  
638  
636  
634

644  
642  
640  
638  
636  
640  
638  
636  
634  
638  
636  
634

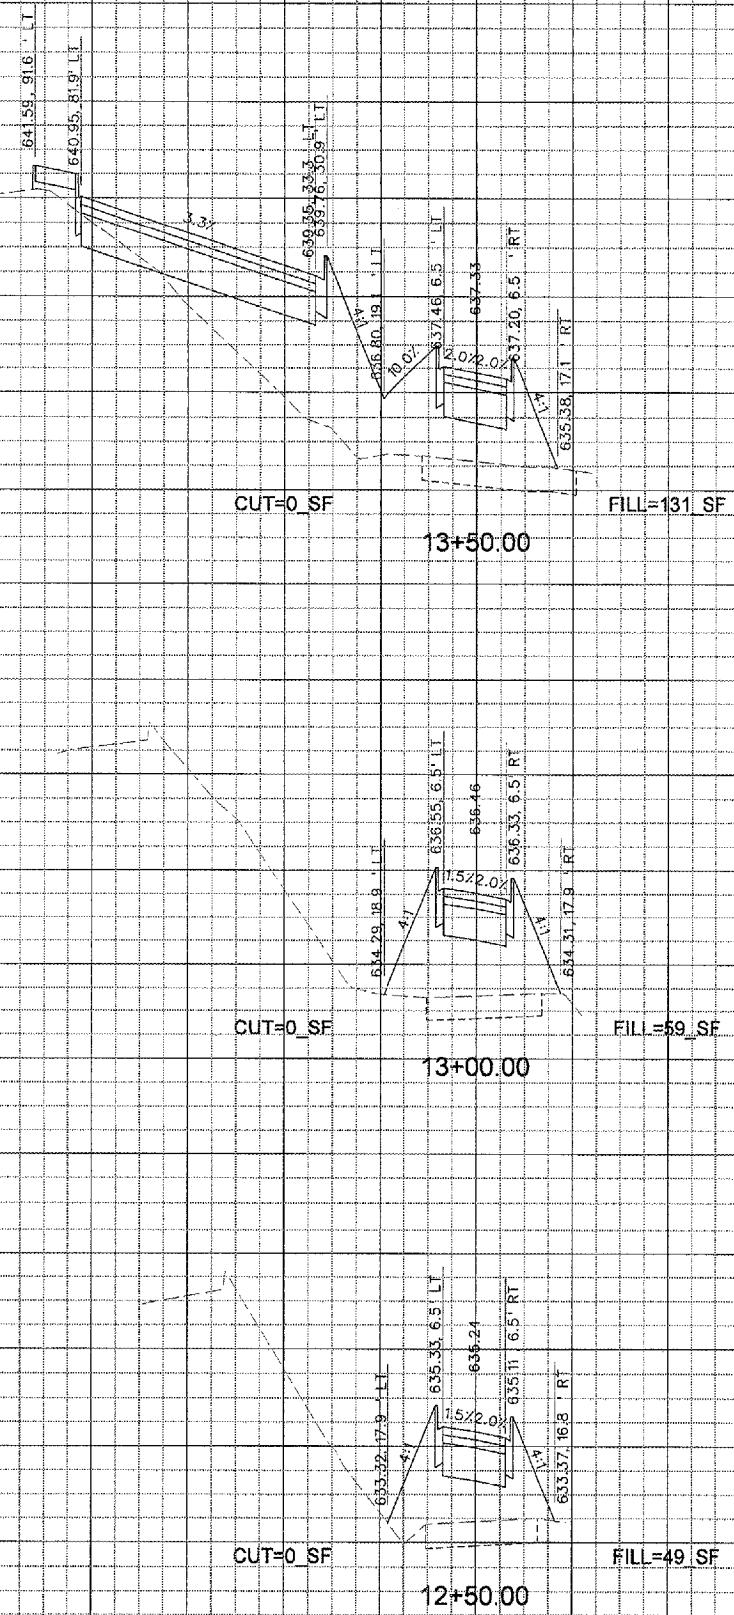

G R E A T E R  
**Peoria**  
 R E G I O N A L  
**Airport**

CONSTRUCT, LIGHT & MARK  
 WEST LONG TERM PARKING LOT

**CMT**  
 CRAWFORD, MURPHY & TILLY, INC.  
 CONSULTING ENGINEERS

IL PROJECT NUMBER  
 PIA-3385

FILE:
DESIGN BY: BWG
DRAWN BY: JSP
CHECKED BY: BJS
APPROVED BY: CET
DATE: JUNE 17, 2006
JOB No: 05061-03-00

ENTRANCE ROAD  
 CROSS SECTIONS  
 SHEET 2 OF 9

SHEET 32 OF 41 SHEETS

05/26/2006 k:\peoria\05061\03\draw\sheet31\_xs\_snt\_rtd.dgn