


320 300 280 260 240 220 200 180 160 140 120 100 80 60 40 20 0 20 40 60 80 100 120 140

PE084




| REVISIONS | | |
|-----------|----|------|
| NUMBER | BY | DATE |
| | | |
| | | |


0 1 2
 THIS BAR IS EQUAL TO 2'
 AT FULL SCALE (34X22).
 PLOT 1

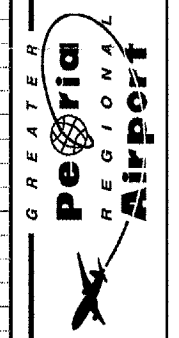

CONSTRUCT, LIGHT & MARK
 WEST LONG TERM PARKING LOT

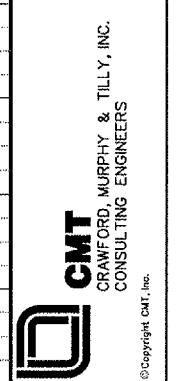

| |
|---|
| IL PROJECT NUMBER PIA-3385 |
| FILE: |
| DESIGN BY: BWS |
| DRAWN BY: JSP |
| CHECKED BY: BJS |
| APPROVED BY: CET |
| DATE: JUNE 17, 2005 |
| JOB No: 05061-03-00 |
| ENTRANCE ROAD CROSS SECTIONS SHEET 4 OF 9 |
| SHEET 34 OF 41 SHEETS |

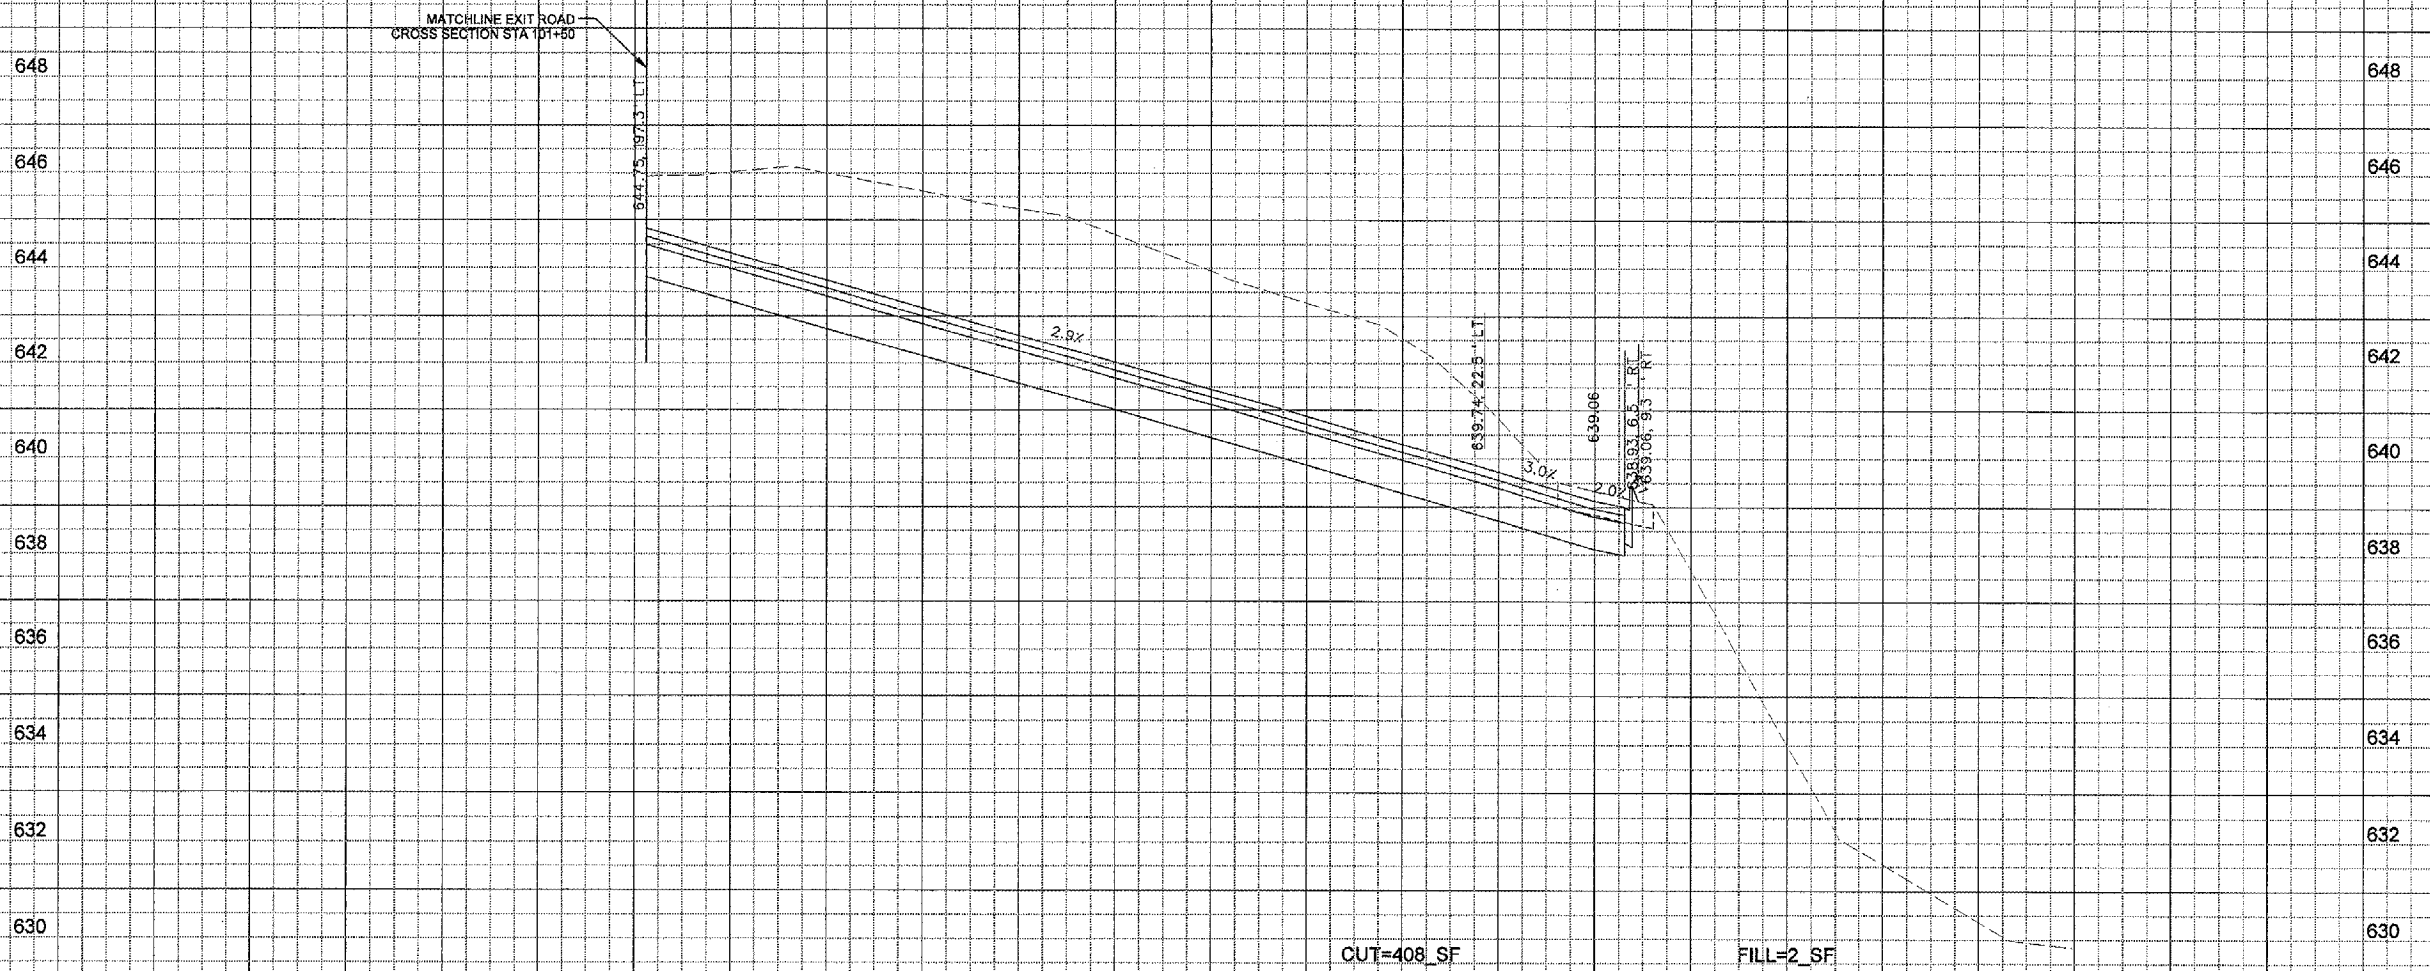

05/26/2005 K:\Peoria\0506103\draw\Sheets\31_XS_ent_rd.dgn

320 300 280 260 240 220 200 180 160 140 120 100 80 60 40 20 0 20 40 60 80 100 120 140