


320 300 280 260 240 220 200 180 160 140 120 100 80 60 40 20 0 20 40 60 80 100 120 140 20'


PE084

REVISIONS		
NUMBER	BY	DATE

0 1 2
 THIS BAR IS EQUAL TO 2"
 AT FULL SCALE (34X22).
 PLOT 1

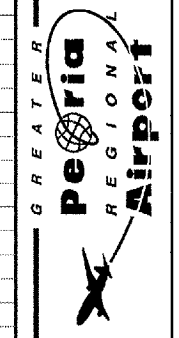

CONSTRUCT, LIGHT & MARK
 WEST LONG TERM PARKING LOT

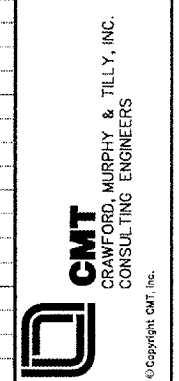


IL PROJECT NUMBER
 PIA-3385

FILE:
DESIGN BY: BWG
DRAWN BY: JSP
CHECKED BY: BJS
APPROVED BY: CET
DATE: JUNE 17, 2005
JOB No: 05081-03-00

ENTRANCE ROAD
 CROSS SECTIONS
 SHEET 7 OF 9

SHEET 37 OF 41 SHEETS

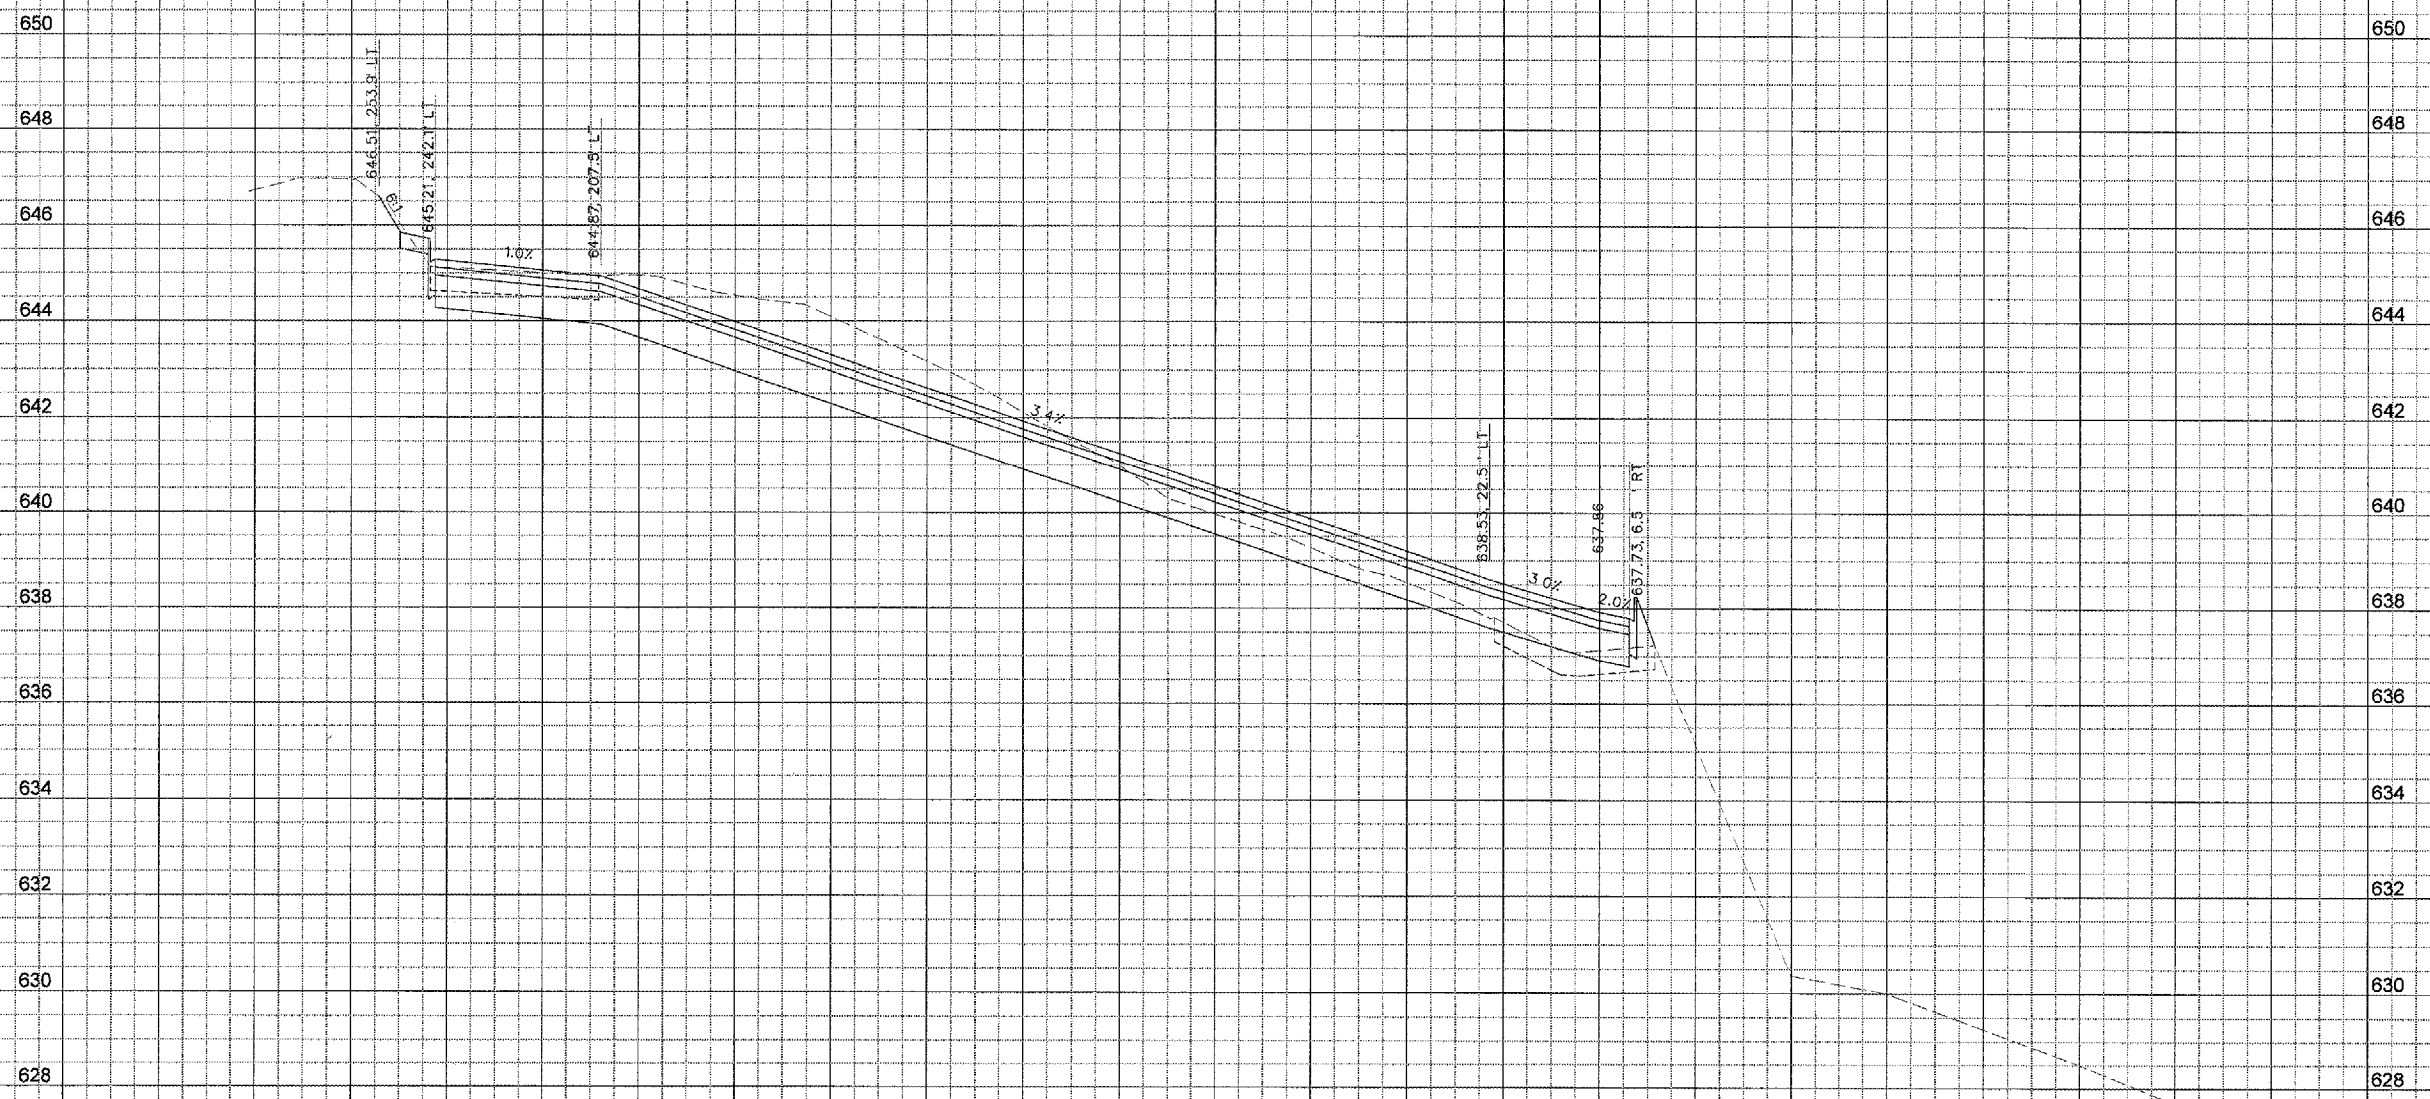

05/26/2005
 k:\peoria\0508103\draw\sheets\31_xa_entr_rd.dgn

320 300 280 260 240 220 200 180 160 140 120 100 80 60 40 20 0 20 40 60 80 100 120 140