


320 300 280 260 240 220 200 180 160 140 120 100 80 60 40 20 0 20 40 60 80 100 120 140


PE084

REVISIONS		
NUMBER	BY	DATE


0 1 2  
 THIS BAR IS EQUAL TO 2'  
 AT FULL SCALE (34X22).  
 PLOT 1

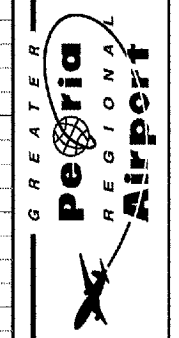

CONSTRUCT, LIGHT & MARK  
 WEST LONG TERM PARKING LOT

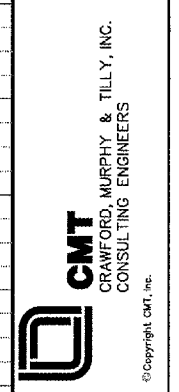

IL PROJECT NUMBER PIA-3385
FILE:
DESIGN BY: BWG
DRAWN BY: JSP
CHECKED BY: BJS
APPROVED BY: CET
DATE: JUNE 17, 2005
JOB No: 05081-03-00
ENTRANCE ROAD CROSS SECTIONS SHEET 8 OF 9
SHEET 38 OF 41 SHEETS

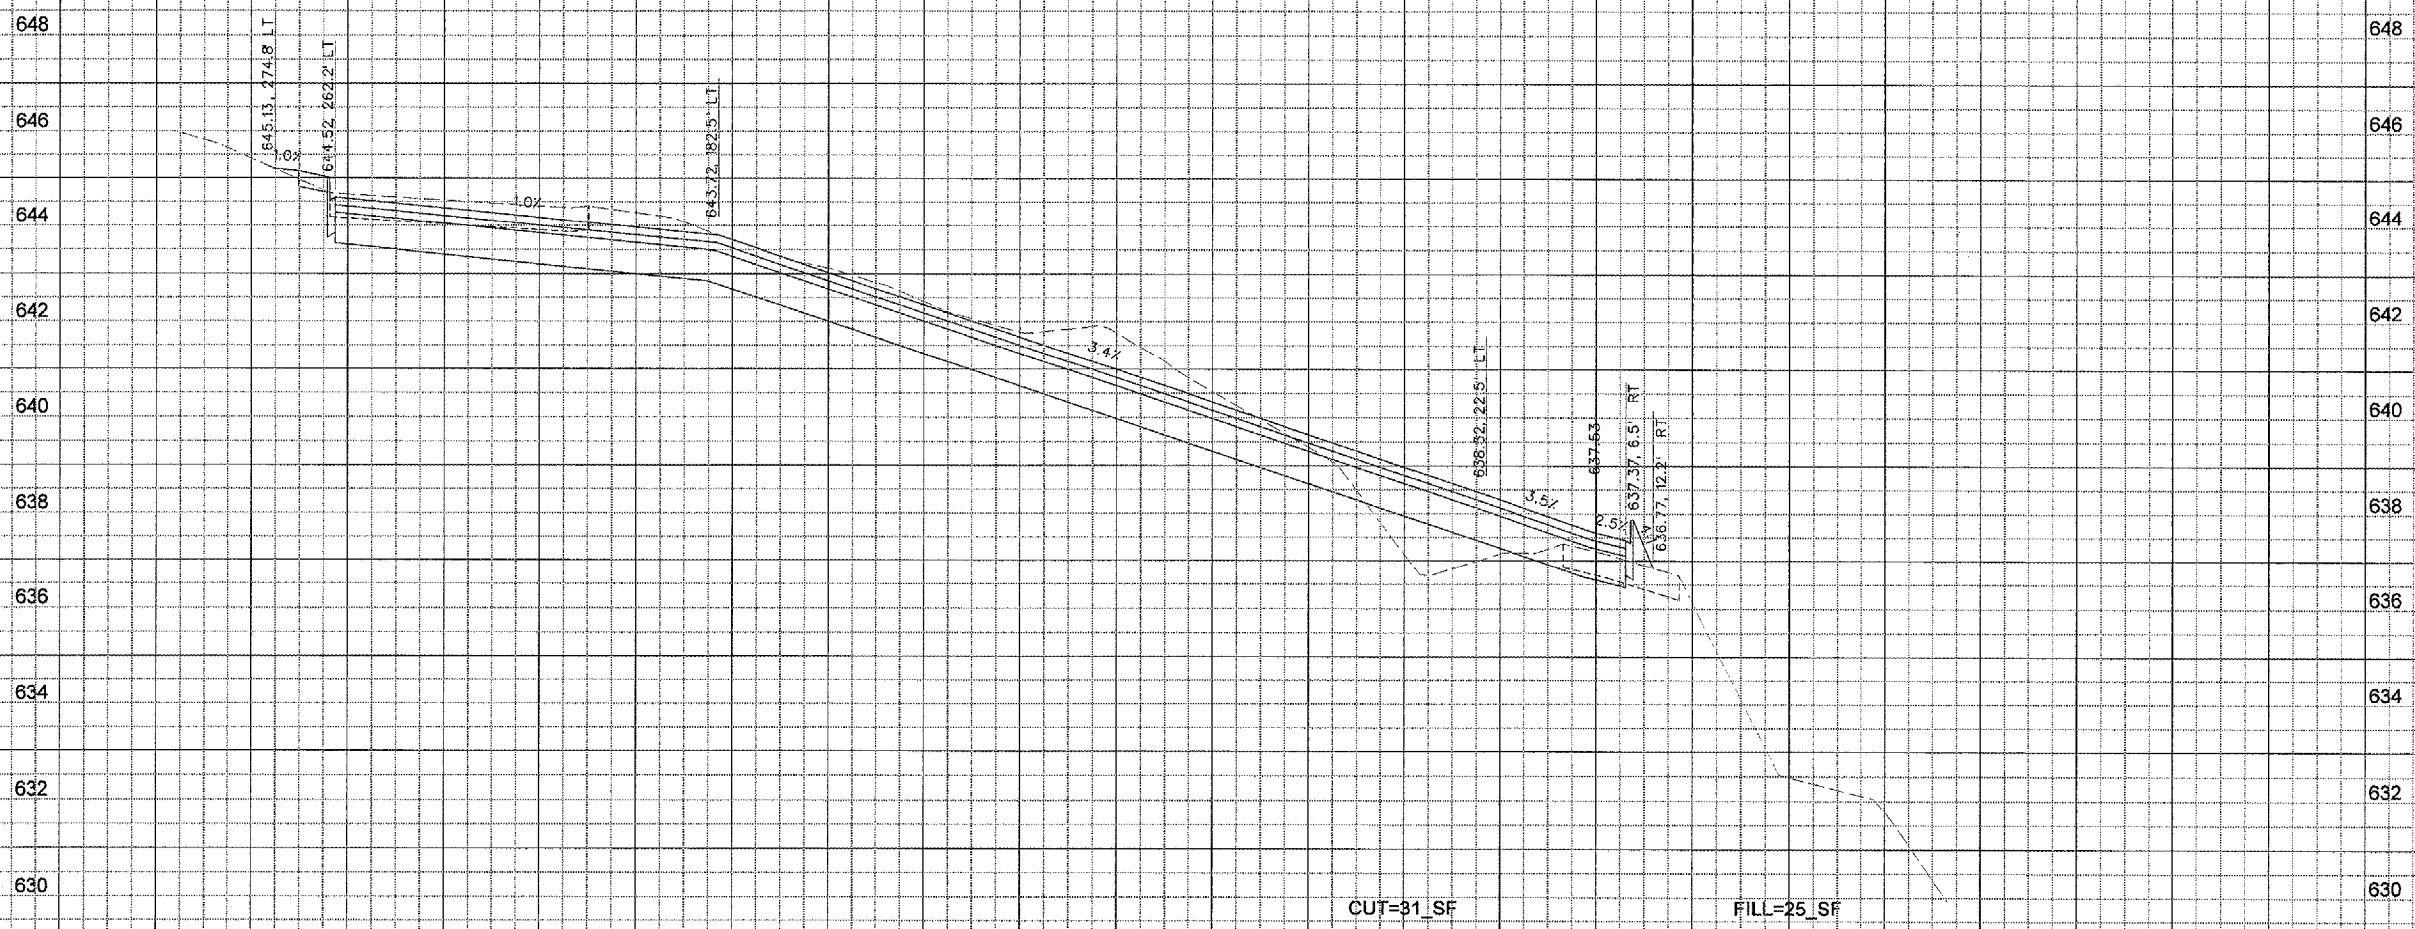

05/26/2005  
 K:\peoria\05081\03\drawings\sheet31\_xs\_ent\_rd.dgn