

05/26/2005
k:\peoria\0506103\draw\sheet\31_xs_ent_rd.dgn

PE084




320 300 280 260 240 220 200 180 160 140 120 100 80 60 40 20 0 20 40 60 80 100 120 140

320 300 280 260 240 220 200 180 160 140 120 100 80 60 40 20 0 20 40 60 80 100 120 140

646
644
642
640
638
646
644
642
640
638
636
634
632

646
644
642
640
638
646
644
642
640
638
636
634
632

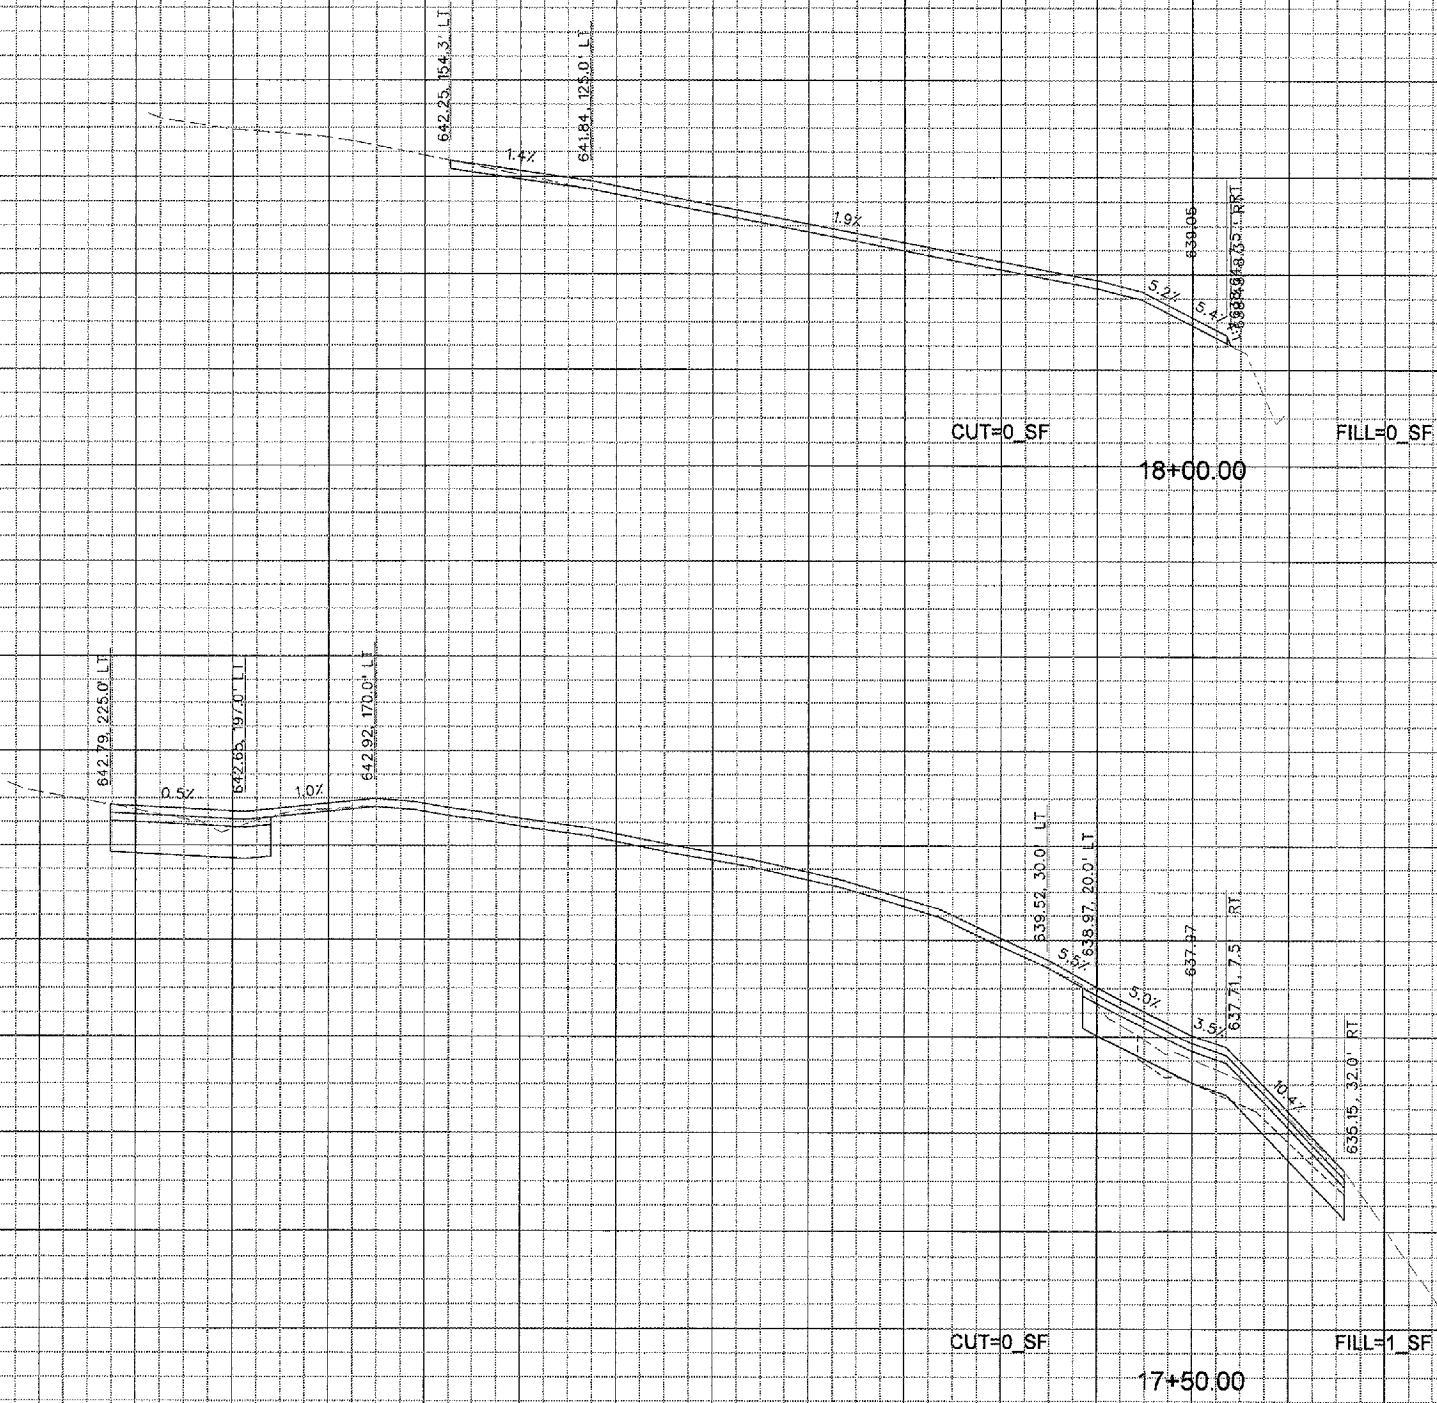


REVISIONS		
NUMBER	BY	DATE

0 1 2
THIS BAR IS EQUAL TO 2'
AT FULL SCALE (34X22).
PLOT 1



CONSTRUCT, LIGHT & MARK
WEST LONG TERM PARKING LOT

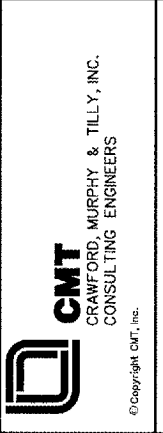

IL PROJECT NUMBER
PIA-3385

FILE:
DESIGN BY: BWG
DRAWN BY: JSP
CHECKED BY: BJS
APPROVED BY: CET
DATE: JUNE 17, 2005
JOB No: 05061-03-00

ENTRANCE ROAD
CROSS SECTIONS
SHEET 9 OF 9