

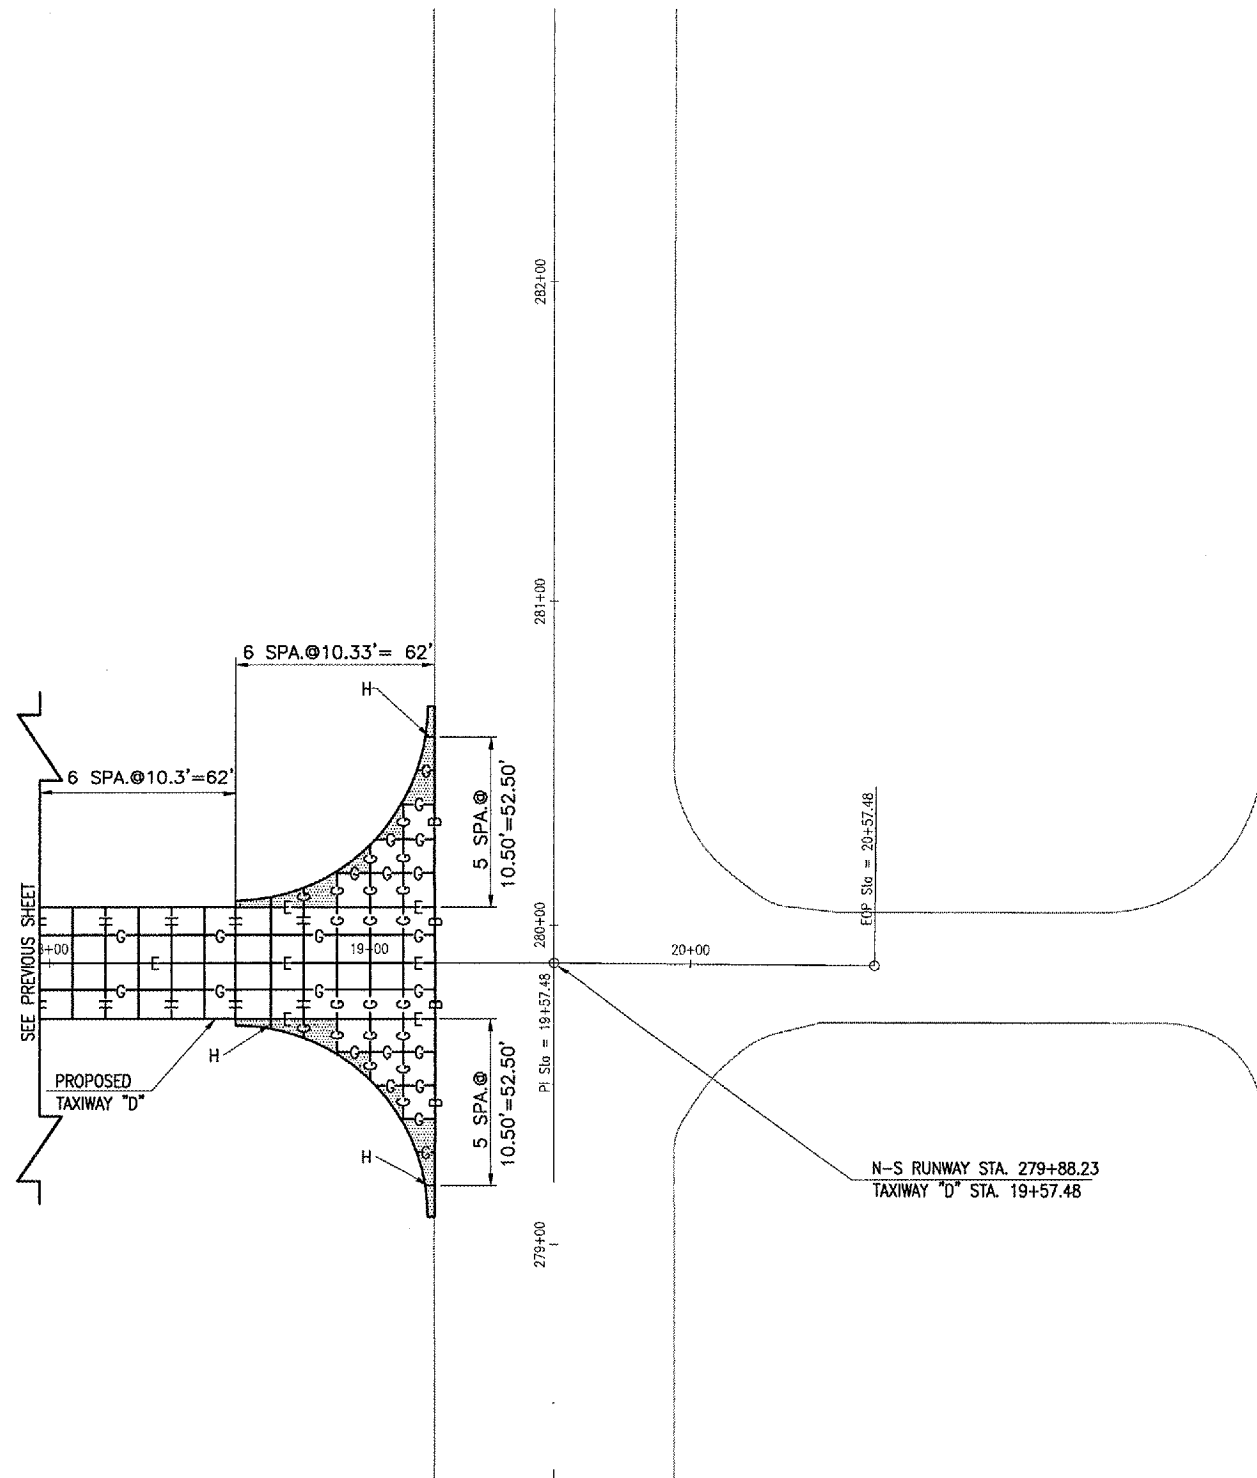


TA001

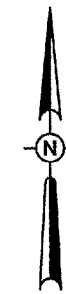

LEGEND

- EXISTING IMPROVEMENTS
- PROPOSED IMPROVEMENTS
- PAVEMENT REINFORCED WITH WIRE MESH 6" X 6" (W4 X W5)
- TYPE B THICKENED EDGE EXPANSION JOINT
- TYPE E HINGED CONSTRUCTION JOINT
- TYPE G HINGED CONTRACTION JOINT
- TYPE H DUMMY CONTRACTION JOINT

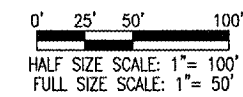

DATE	REVISION	BY

TAYLORVILLE MUNICIPAL AIRPORT
TAYLORVILLE, ILLINOIS

IL. PROJ.: TAZ-3166 A.I.P. PROJ.: 3-17-0100-B7

H.E. Project No. 828-03RWYGD_0800 Filename R-161JUNT.DWG Scale 1" = 30' Date 02/10/05	
LAYOUT	MLB 02/10/04
DRAWN	MLB 02/16/05
REVIEWED	CAH xx/xx/xx

Hanson Professional Services Inc.
 1525 South Sixth Street
 Springfield, Illinois 62703-2886
 Offices Nationwide

CONSTRUCT
RUNWAY 9-27

PROPOSED
JOINTING PLAN

STA. 17+96.84 TO STA. 19+20.50