
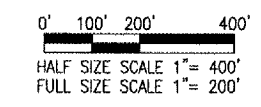
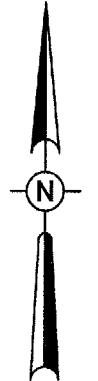
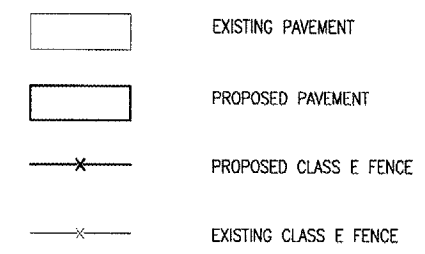
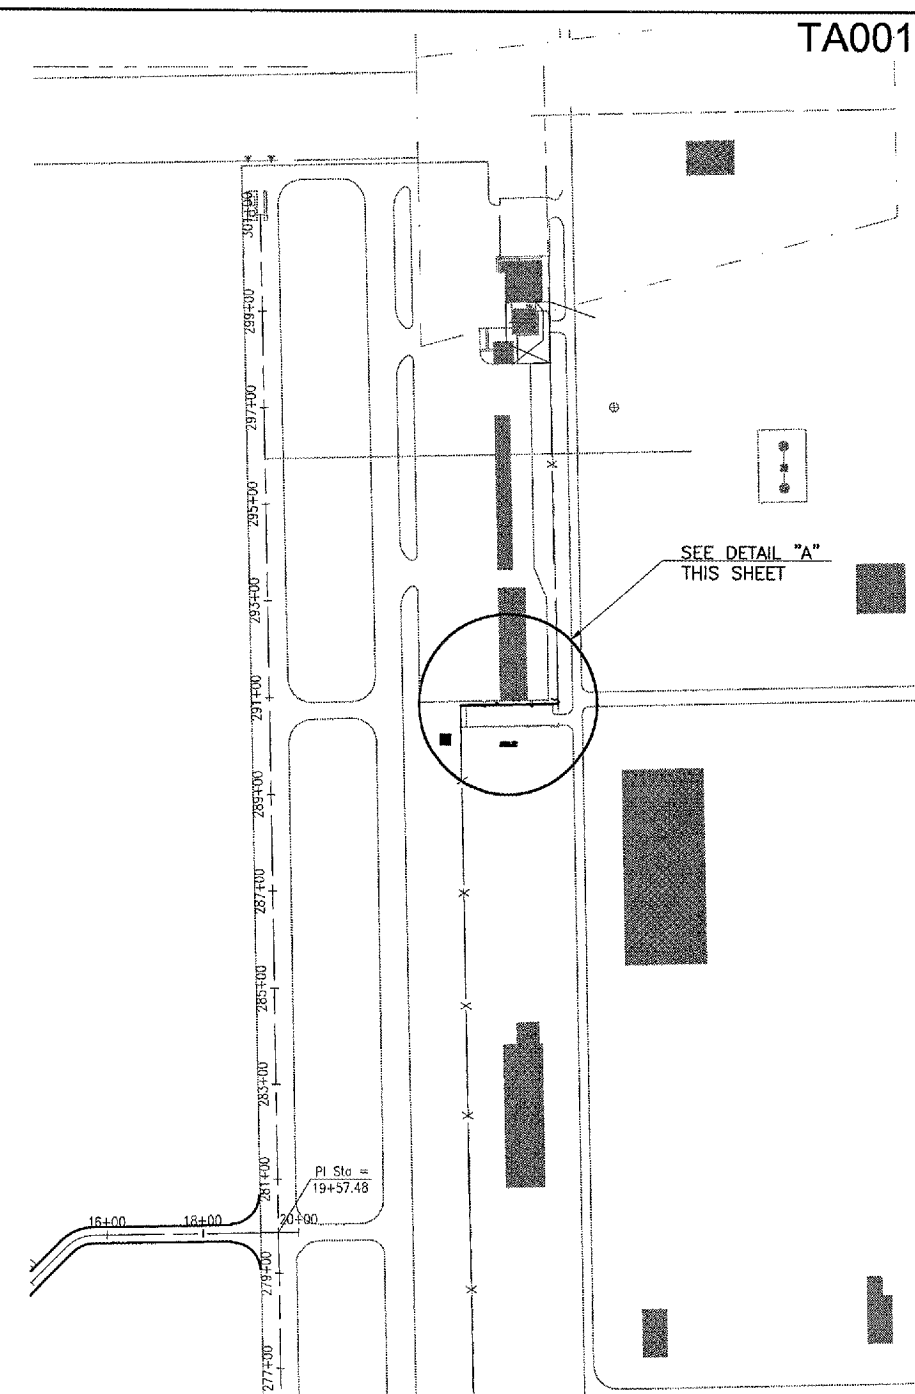


TA001

162-FENCING NOTES:

ALL FENCING PROPOSED WILL BE INSTALLED IN ACCORDANCE TO IDOT STANDARDS 665001-01 AND 664001-01 FOR WOVEN WIRE AND CHAIN LINK FENCES, RESPECTIVELY, AND THE SUPPLEMENTAL SPECIFICATIONS AND RECURRING SPECIAL PROVISIONS, ADOPTED JULY 1, 2004.

THE COST OF REMOVING TWO EXISTING CLASS E GATES SHALL BE INCIDENTAL TO ITEM AR162900 - REMOVE CLASS E FENCE AND NO ADDITIONAL COMPENSATION WILL BE ALLOWED. THE LENGTH OF THE GATES IS INCLUDED IN THE LENGTH OF CLASS E FENCE REMOVAL SHOWN IN THE SUMMARY OF QUANTITIES.

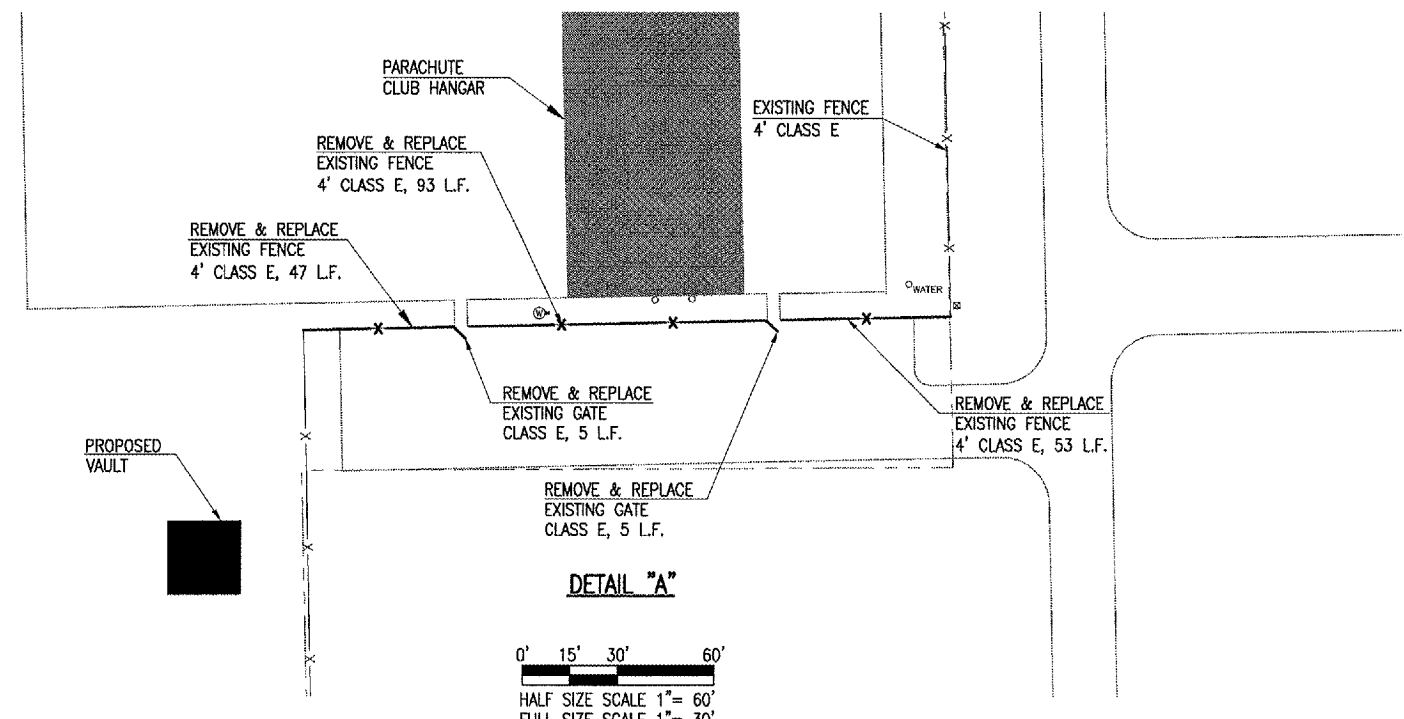


DATE	REVISION	BY

**TAYLORVILLE MUNICIPAL AIRPORT
TAYLORVILLE, ILLINOIS**

IL. PROJ.: TAZ-3166 A.I.P. PROJ.: 3-17-0100-B7

DATE	BY	REVISION
03/29/05	CAH	REVIEWED
03/29/05	RAW	DRAWN
03/29/05	RAW	LAYOUT

Heli Project No. 828-03RWGCD_0800
 Filename: R-17.1FEN.DWG
 Scale: 1"= 200'
 Date: 03/29/05

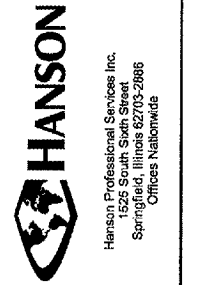

**CONSTRUCT
RUNWAY 9-27
PROPOSED FRONTAL AREA
FENCING PLAN**

80

MAY 05, 2005 9:01 PM RAW
E:\AIRPORTS\TAYLORVILLE\828-03RWGCD\AIRPORT\SHEETS\A-17\FEN.DWG - FRONTAL AREA