


APR 07, 2005 10:17 PM RAW
I:\AIRPORTS\TAYLORVILLE\828-03RWYGD\AIRPORT\SHEETS\R-303XS-927.DWG - STA. 102+00 TO STA. 104+00

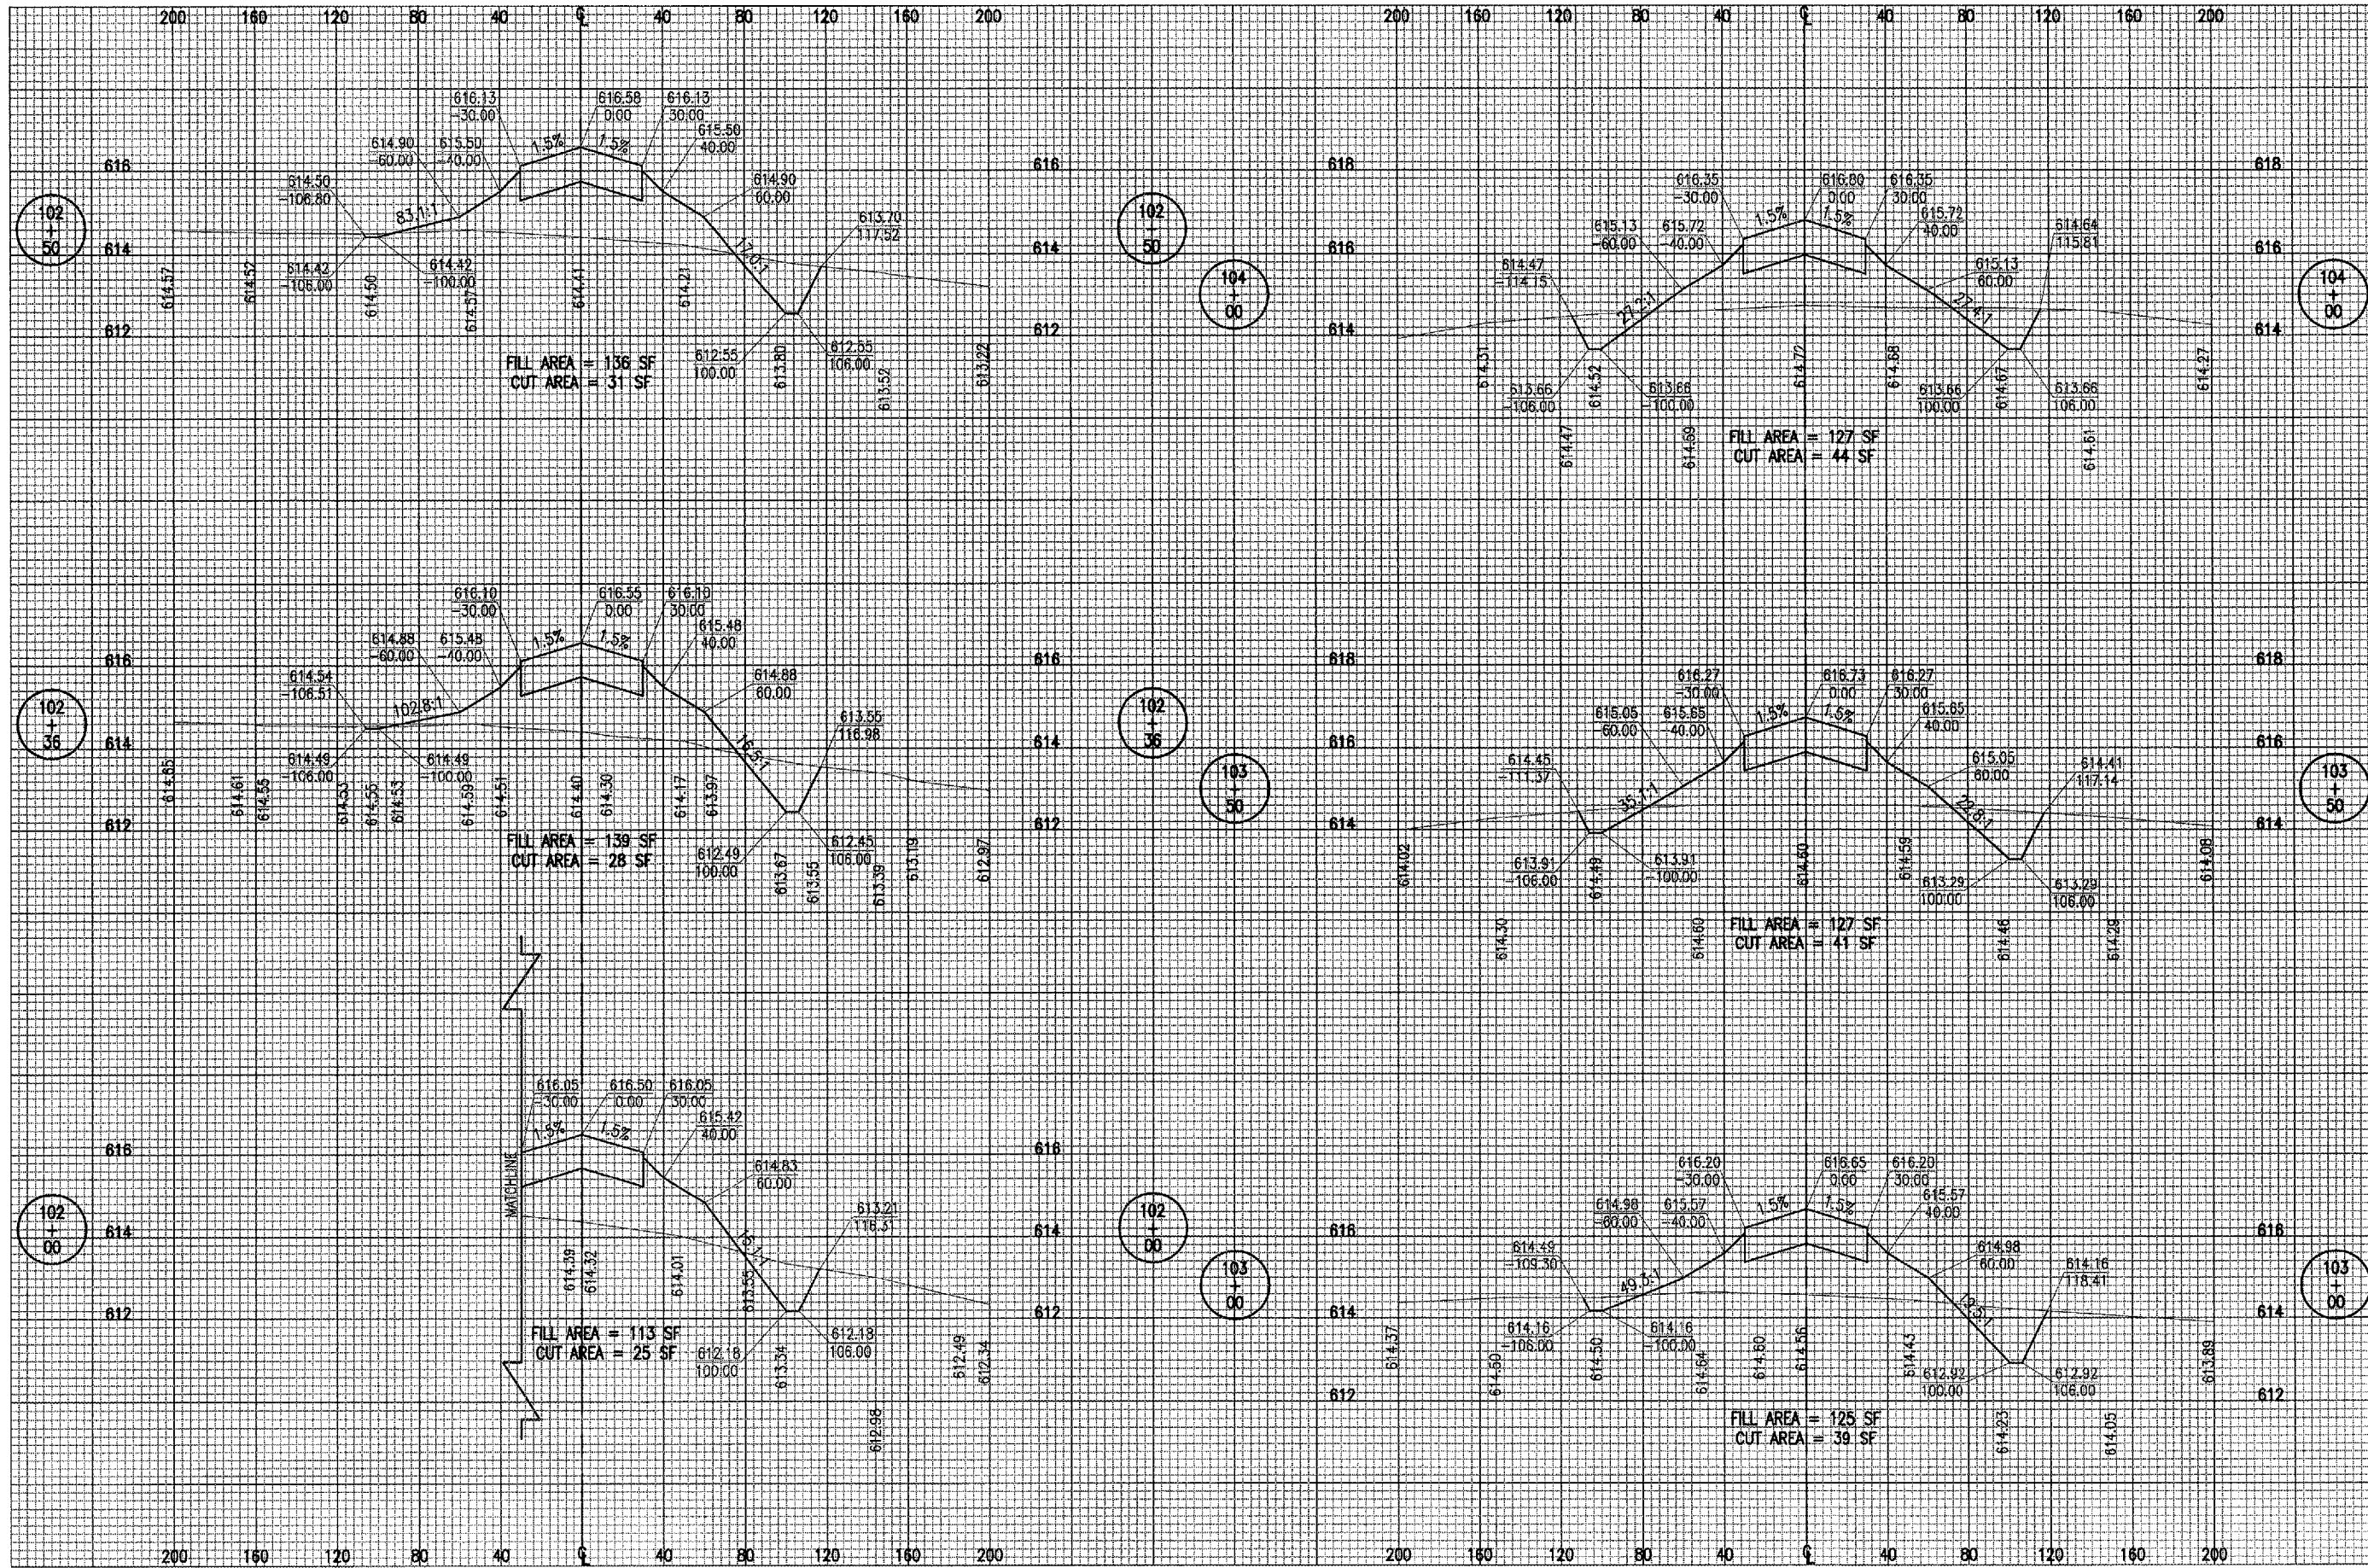

DATE	REVISION	BY

TAYLORVILLE MUNICIPAL AIRPORT
TAYLORVILLE, ILLINOIS
 I.L. PROJ.: TAZ-3166
 A.I.P. PROJ.: 3-17-0100-B7

ILL. Project No. 828-03RWYGD.0800	RAW	02/18/05
File Name R-303XS-927.DWG	BAK	02/18/05
Scale H. 1"=40' V. 1"=2'	CAH	xx/xx/xx
Date 02/18/05		



CONSTRUCT
RUNWAY 9-27
 PROPOSED RUNWAY
 CROSS-SECTIONS
 STA. 102+00 TO STA. 104+00