



APR 07 2005 10:18 PM RAW
 I:\AIRPORTS\TAYLORVILLE\B28-03RWYGD\AIRPORT\SHEETS\R-304XS-927.DWG - STA. 104+50 TO STA. 106+50

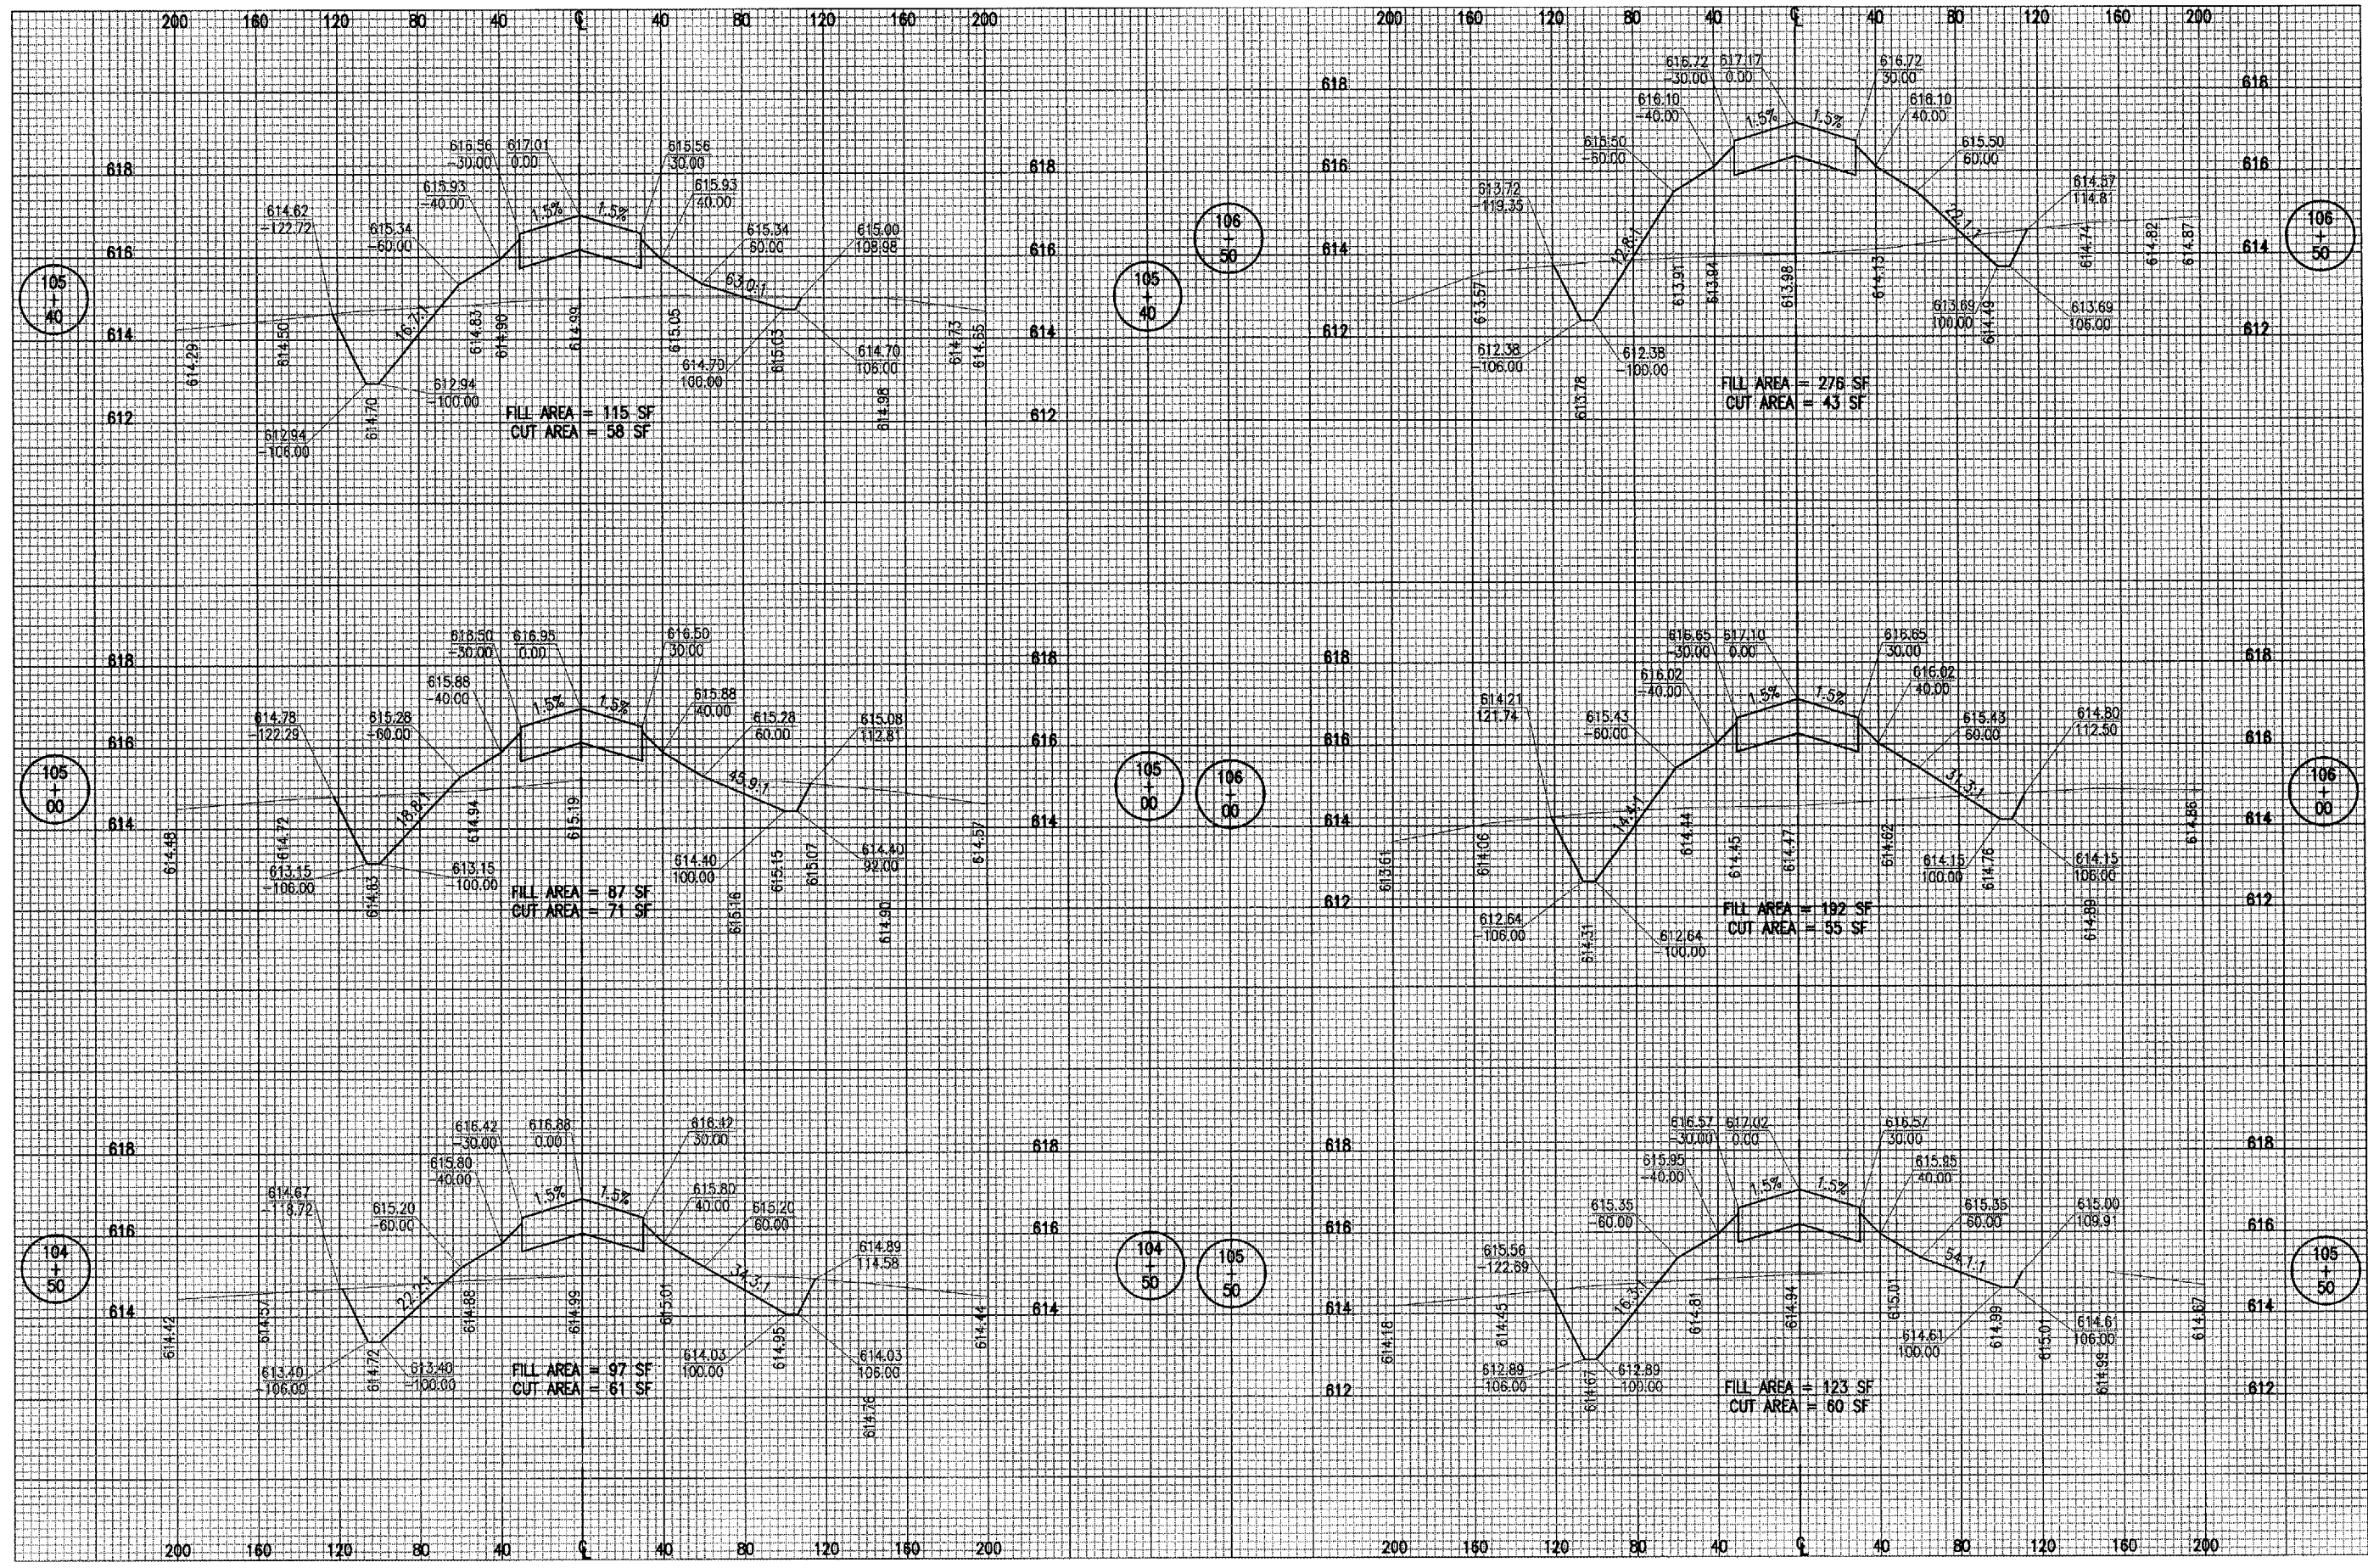

DATE	REVISION

TAYLORVILLE MUNICIPAL AIRPORT
 TAYLORVILLE, ILLINOIS
 I.L. PROJ.: TAZ-3166 A.I.P. PROJ.: 3-17-0100-87

ILL. Project No. 828-03RWYGD.0800 Filename R-304XS-927.DWG Scale H. 1" = 40 V. 1" = 2' Date 02/18/05	RAW 02/18/05 MDR 02/18/05 CAH xx/xx/xx
---	--

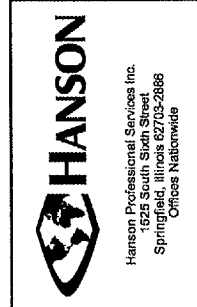

CONSTRUCT
 RUNWAY 9-27
 PROPOSED RUNWAY
 CROSS-SECTIONS
 STA. 104+50 TO STA. 106+50