


APR 07, 2005 10:19 PM RAW
I:\AIRPORTS\TYVILLE\B28-03RWYD\AIRPORT\SHEETS\R-307XS-927.DWG - STA. 112+50 TO STA. 115+00

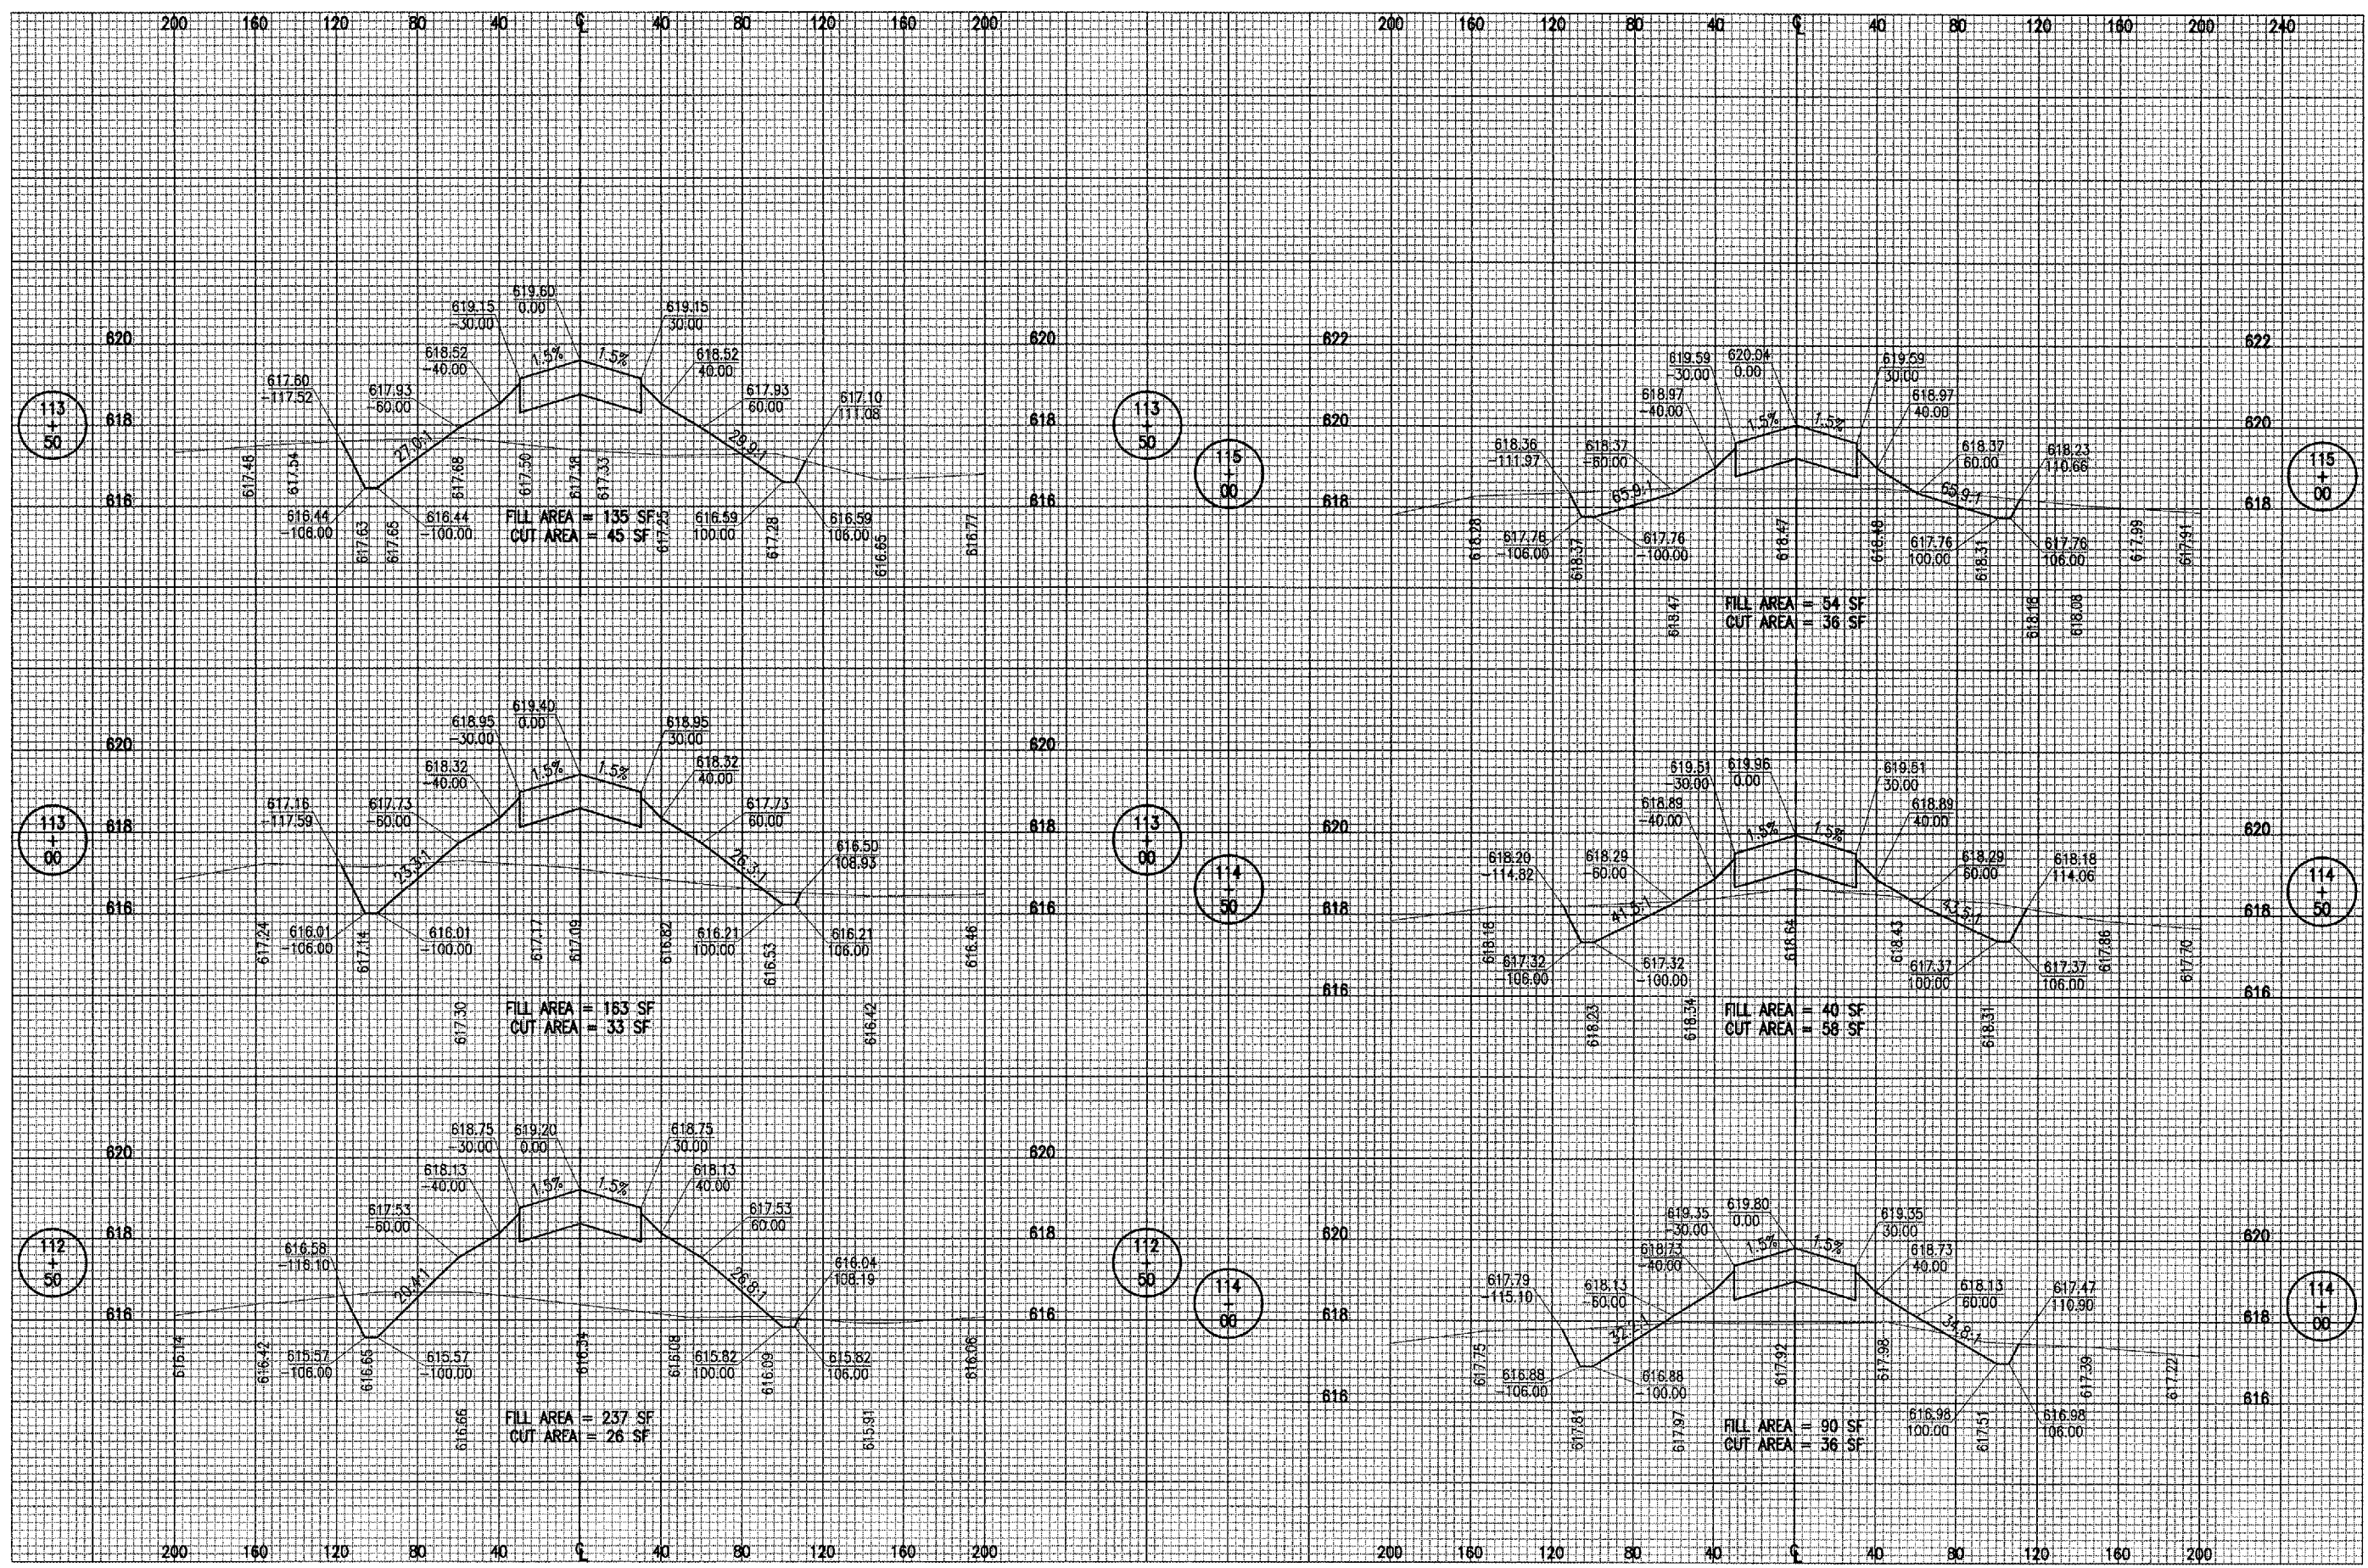

DATE	REVISION	BY

TAYLORVILLE MUNICIPAL AIRPORT
TAYLORVILLE, ILLINOIS

IL PROJ.: TAZ-3166 A.I.P. PROJ.: J-17-0100-B7

H&E Project No. B28-03RWYD 0800 File Name R-307XS-927.DWG Scale H. 1" = 40' V. 1" = 2' Date 02/22/05	LAYOUT RAW 02/22/05 DRAWN BAK 02/22/05 REVIEWED CAH xx/xx/xx
---	--



Hanson Professional Services Inc.
1525 South Sixth Street
Springfield, Illinois 62703-2886
Offices Nationwide

CONSTRUCT
RUNWAY 9-27
PROPOSED RUNWAY
CROSS-SECTIONS
STA. 112+50 TO STA. 115+00