


APR 07, 2005 10:24 PM RAW
I:\AIRPORTS\TAYLORVILLE\B2B-D3RWYGD\AIRPORT\SHEETS\R-30BXS-927.DWG - STA. 115+00 TO STA. 118+00

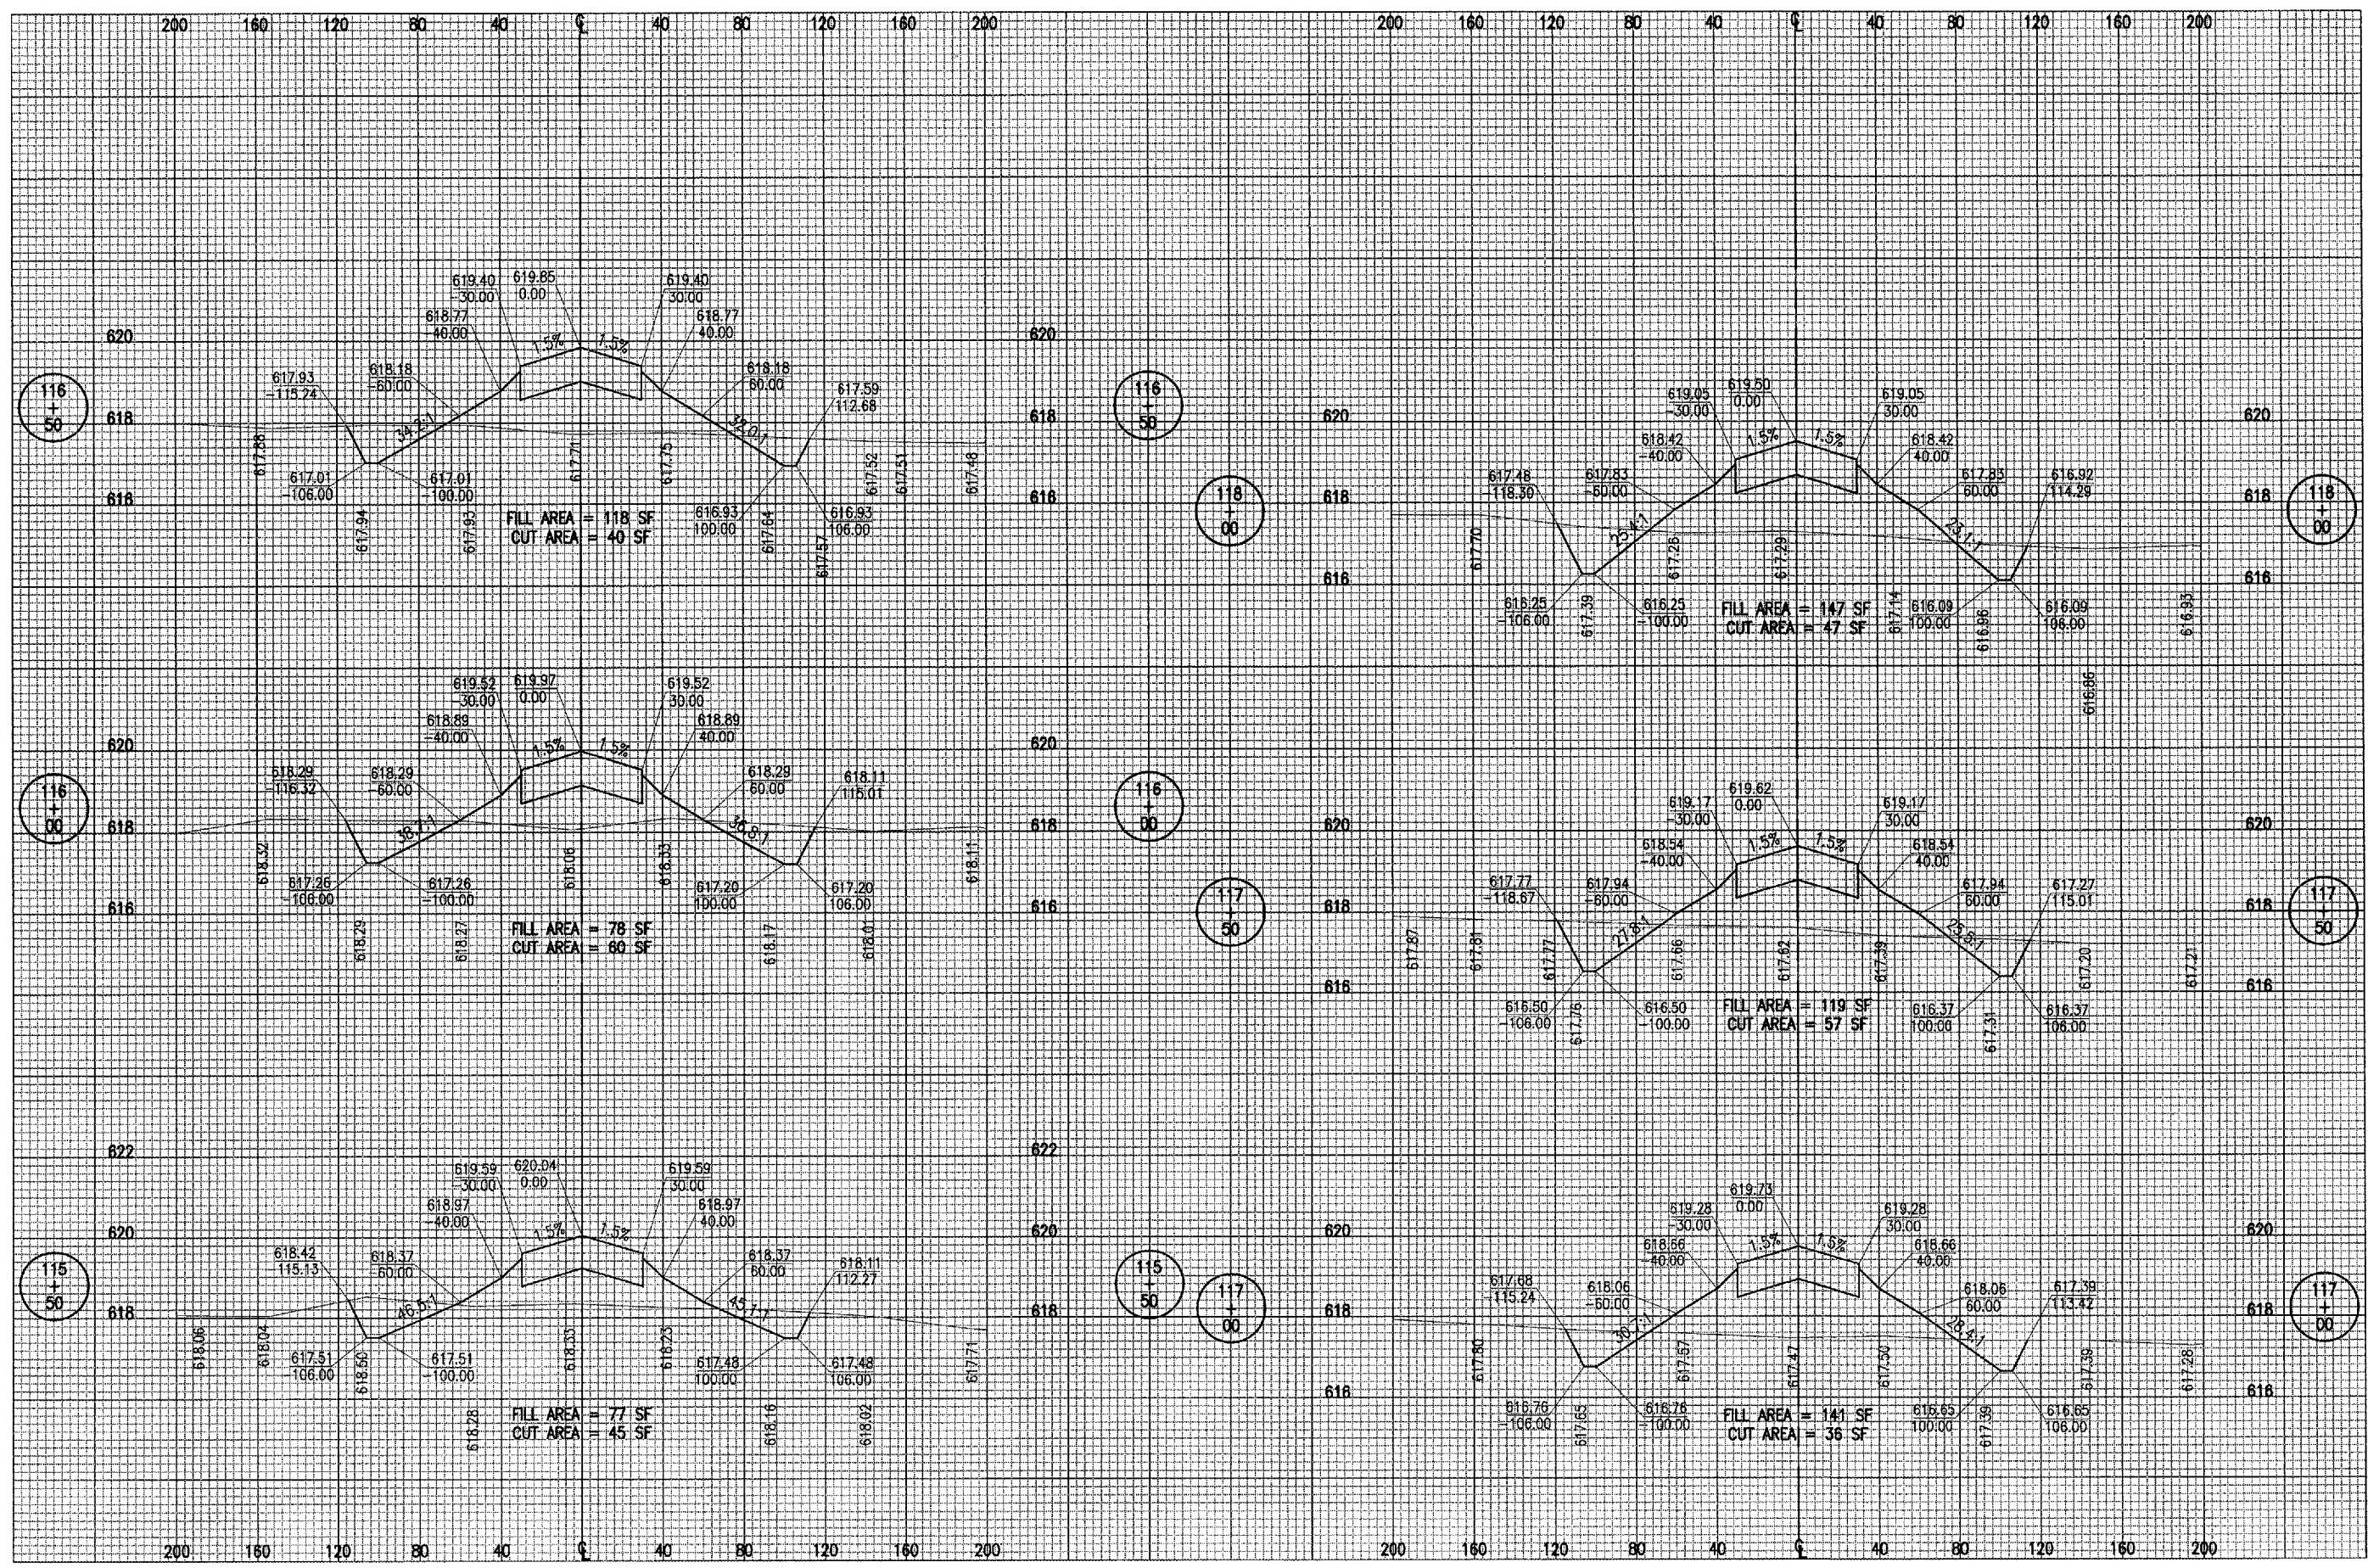

DATE	REVISION	BY

TAYLORVILLE MUNICIPAL AIRPORT
TAYLORVILLE, ILLINOIS

IL PROJ.: TAZ-3166 A.I.P. PROJ.: 3-17-0100-B7

FILE	DATE	BY	REVIEWED
828-03RWYGD 0800	02/22/05	CAH	xx/xx/xx
R-30BXS-927.DWG	02/22/05	BAK	xx/xx/xx
Scale: H. 1" = 40' V. 1" = 2'			



CONSTRUCT
RUNWAY 9-27

PROPOSED RUNWAY
CROSS-SECTIONS
STA. 115+50 TO STA. 118+00