


APR 07, 2005 10:20 PM RAW
 I:\AIRPORTS\TAYLORVILLE\B2B-03RWYGD\AIRPORT\SHEETS\118-50 TO STA. 121+00

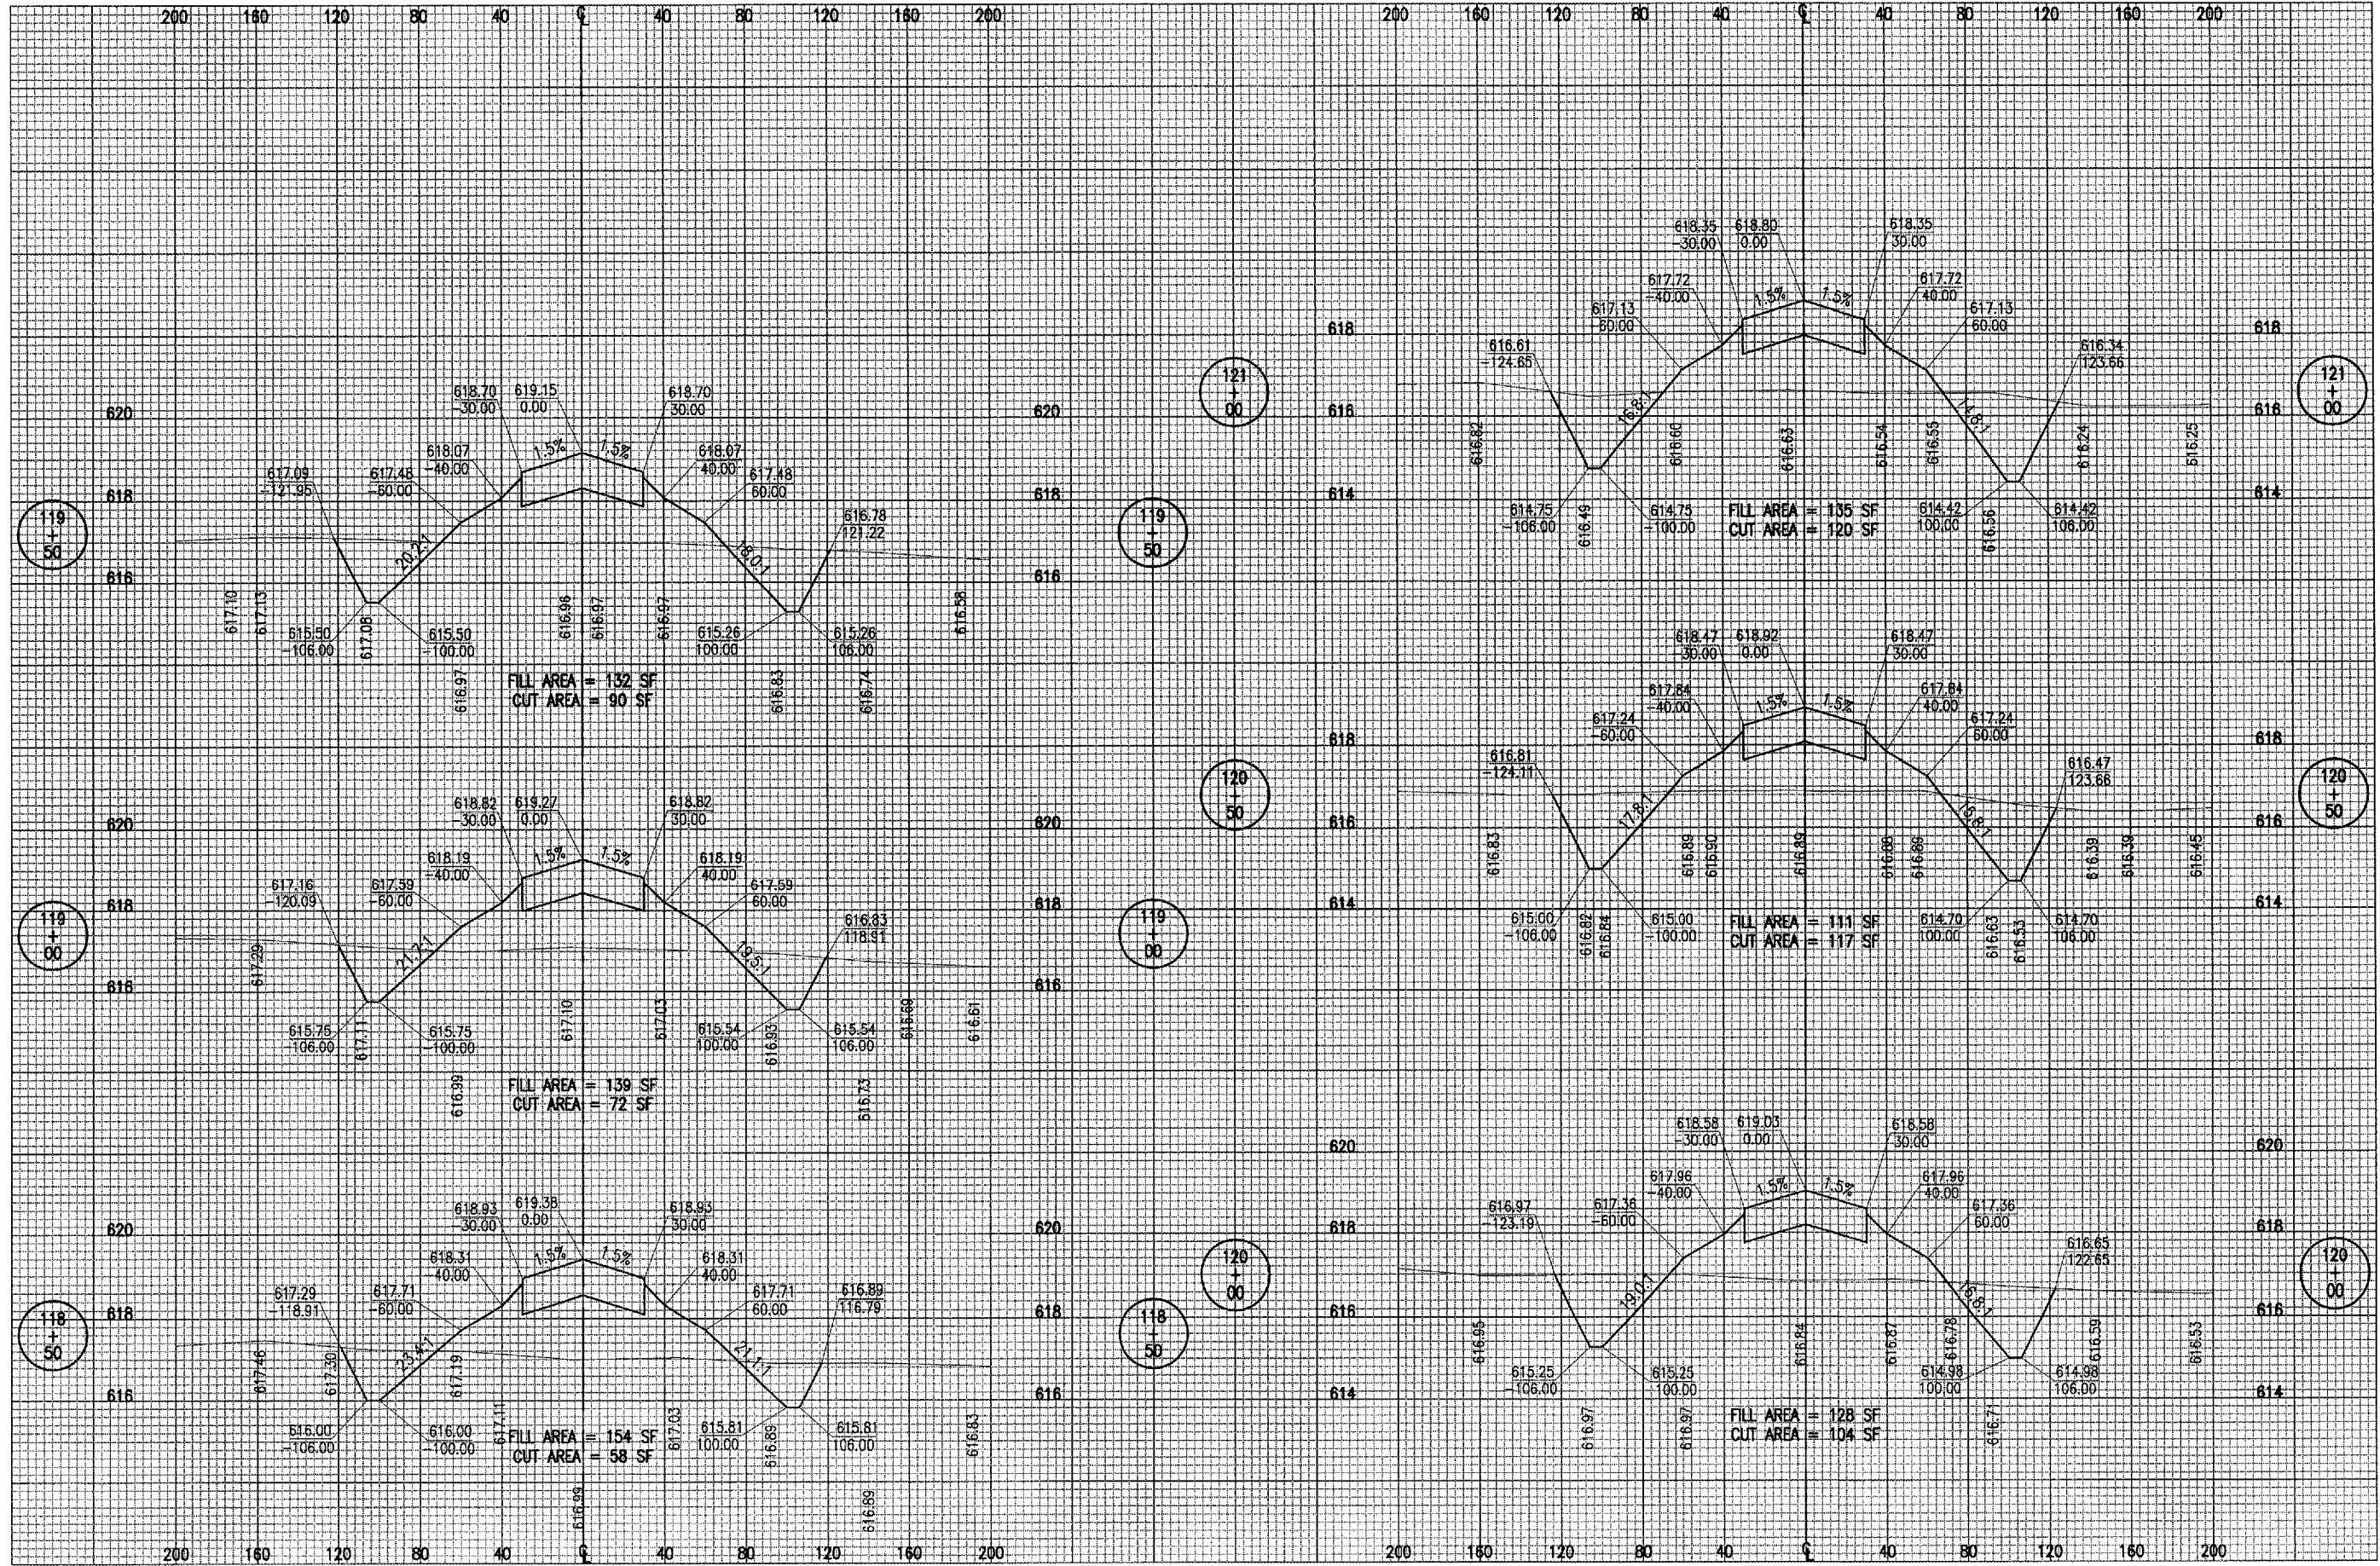

DATE	REVISION	BY

TAYLORVILLE MUNICIPAL AIRPORT
 TAYLORVILLE, ILLINOIS
 I.L. PROJ.: TAZ-3166 A.I.P. PROJ.: 3-17-0100-87

FILE PROJECT NO. 828-03RWYGD 0800	RAW	02/22/05
FILENAME R-309XS-927.DWG	BANK	02/22/05
SCALE H. 1" = 40' V. 1" = 2'	CAH	xx/xx/xx
DATE 02/22/05		
LAYOUT		
DRAWN		
REVIEWED		

HANSON
 Professional Services Inc.
 1525 West Main Street
 Springfield, Illinois 62703-2886
 Offices Nationwide

CONSTRUCT
 RUNWAY 9-27
 PROPOSED RUNWAY
 CROSS-SECTIONS
 STA. 118+50 TO STA. 121+00