



APR 07, 2005 10:23 PM RAW
 I:\AIRPORTS\TAYLORVILLE\B28-03RWYGD\AIRPORT\SHEETS\R-314XS-927.DWG - STA. 128+50 TO STA. 129+00

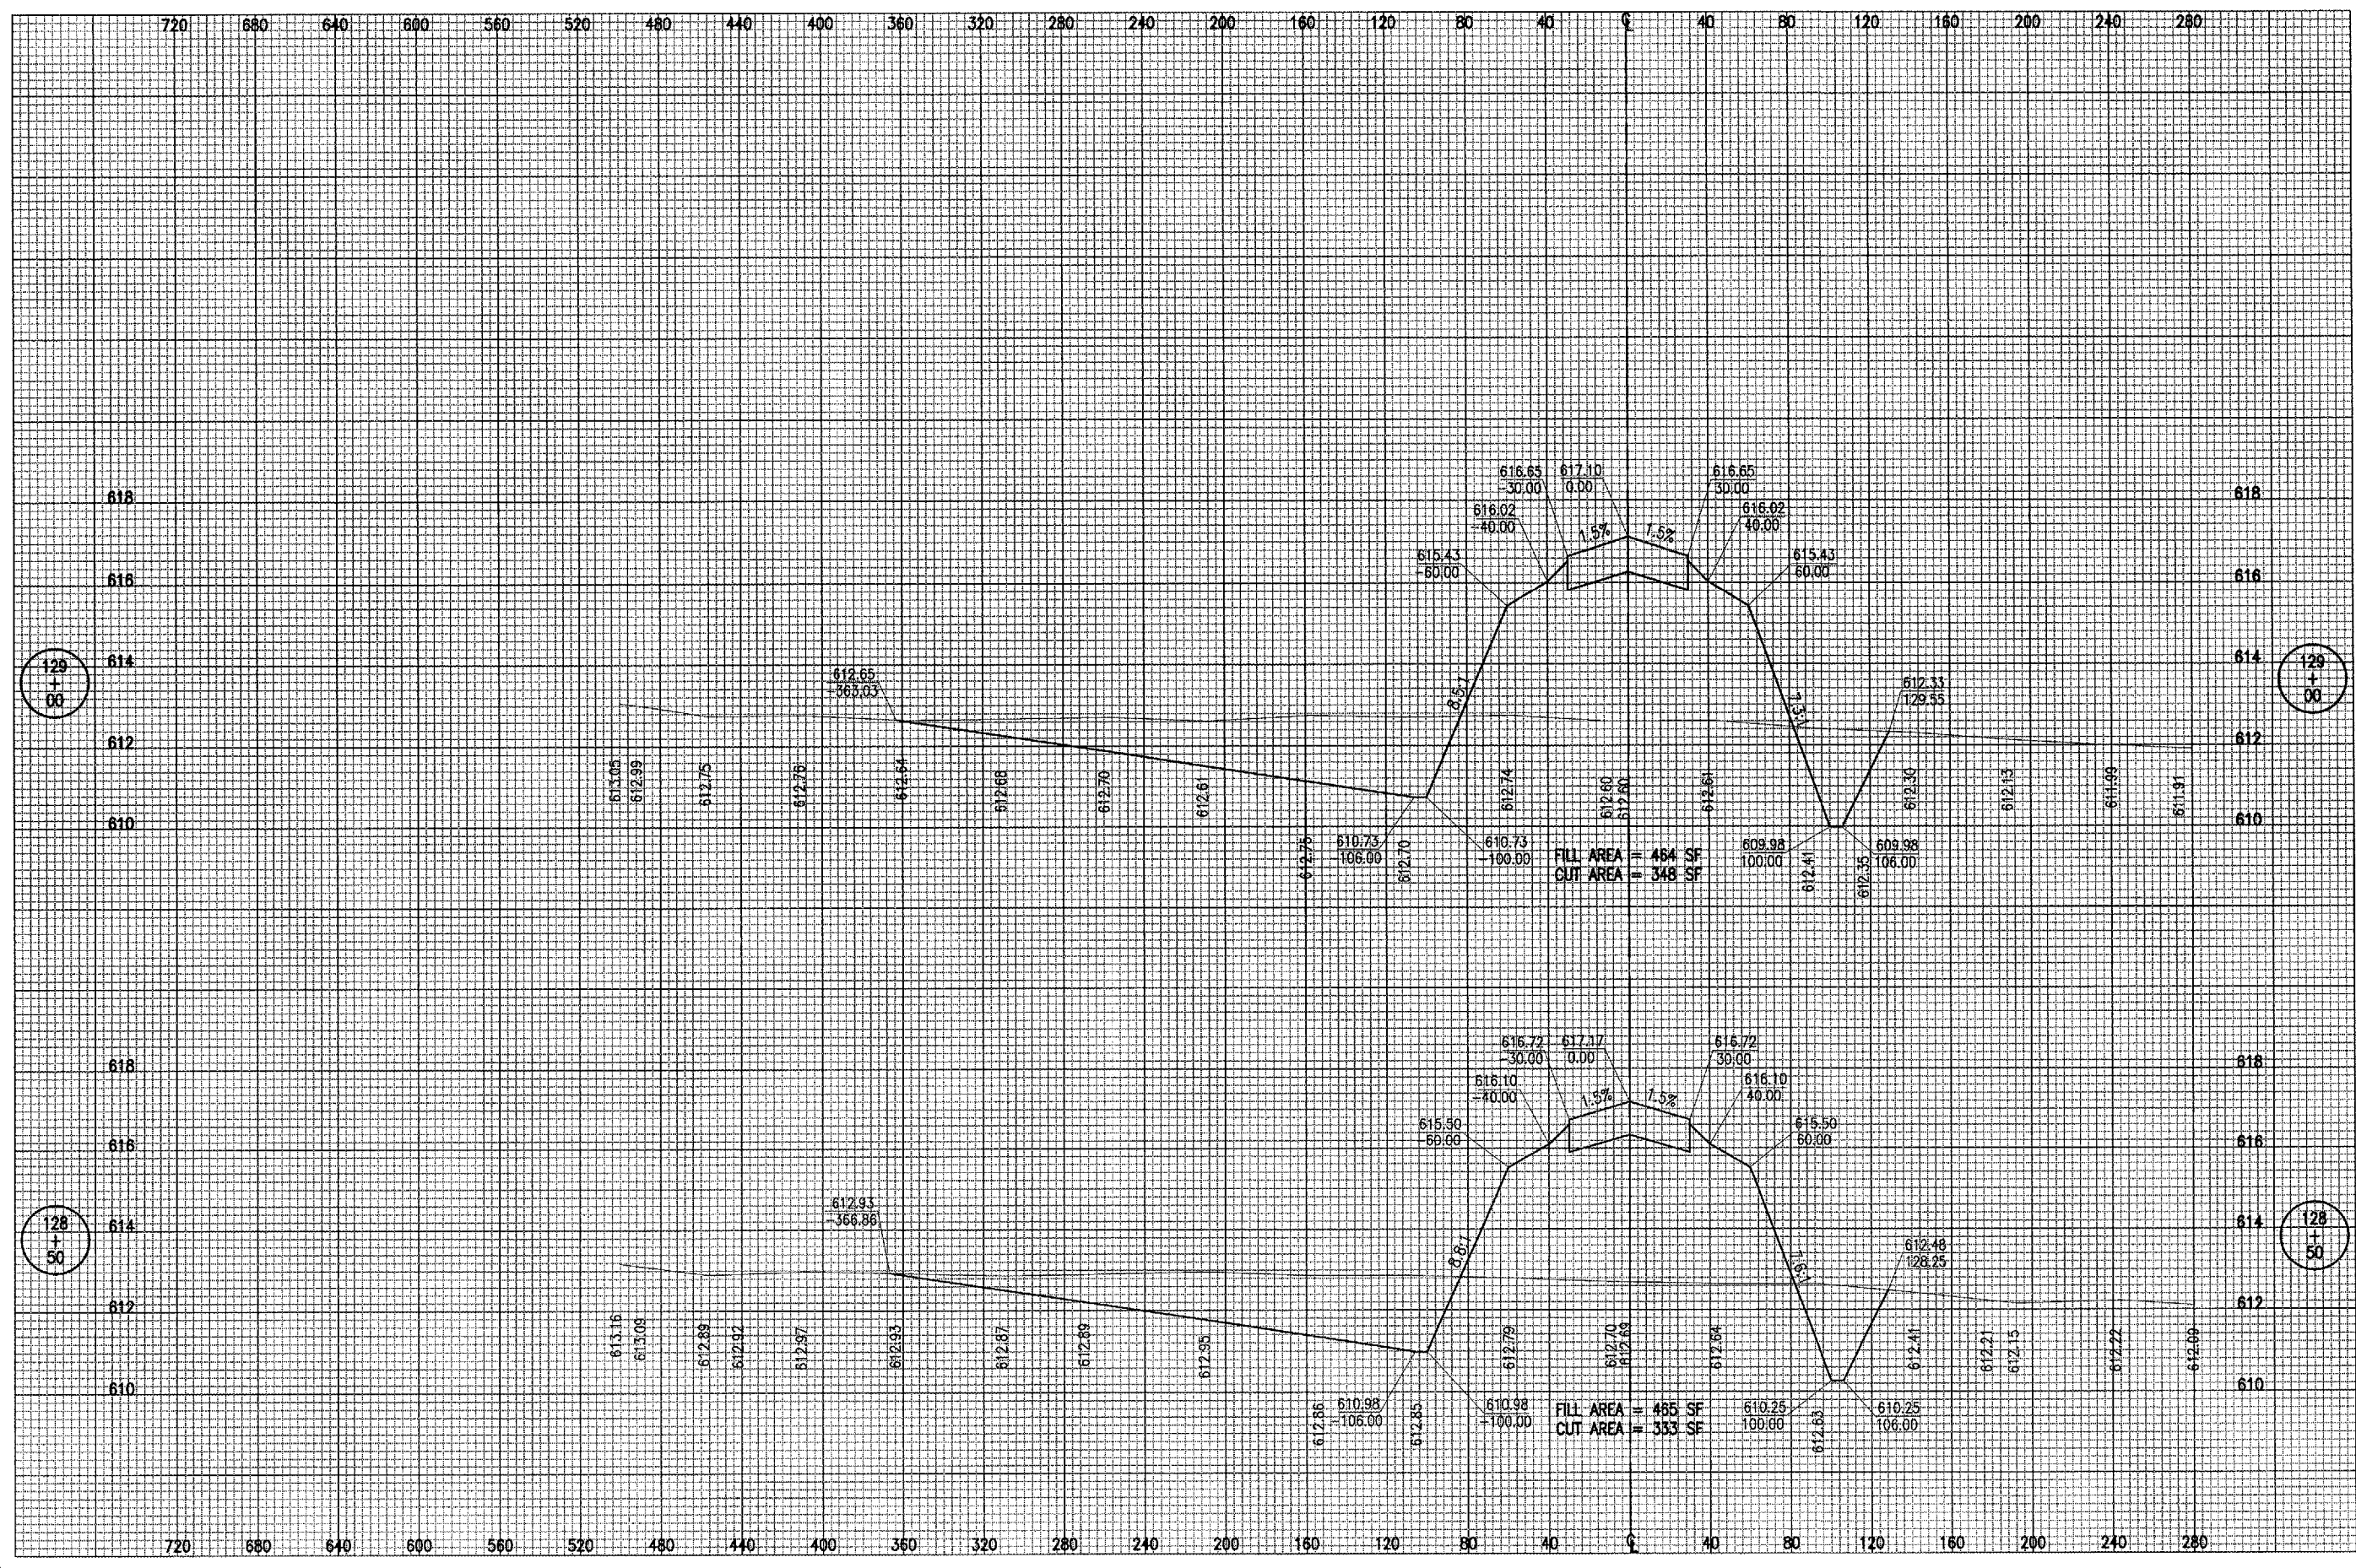

DATE	REVISION	BY

TAYLORVILLE MUNICIPAL AIRPORT
 TAYLORVILLE, ILLINOIS
 I.L. PROJ.: TAZ-3166
 A.I.P. PROJ.: 3-17-0100-87

FILE Project No: 828-03RWYGD 0800	RAW	02/23/05
Filename: R-314XS-927.DWG	BAK	02/23/05
Scale: H. 1" = 40' V. 1" = 2'	CAH	xx/xx/xx
Date: 02/23/05	REVIEWED	

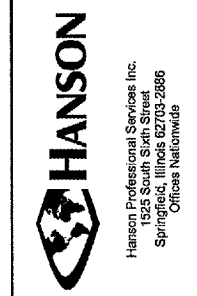

CONSTRUCT
 RUNWAY 9-27
 PROPOSED RUNWAY
 CROSS-SECTIONS
 STA. 128+50 TO STA. 129+00