


APR 07, 2005 10:25 PM RAW  
 I:\AIRPORTS\TYVILLE\B28-03RWYCD\AIRPORT\SHEETS\R-315XS-927.DWG - STA. 129+50 TO STA. 130+00

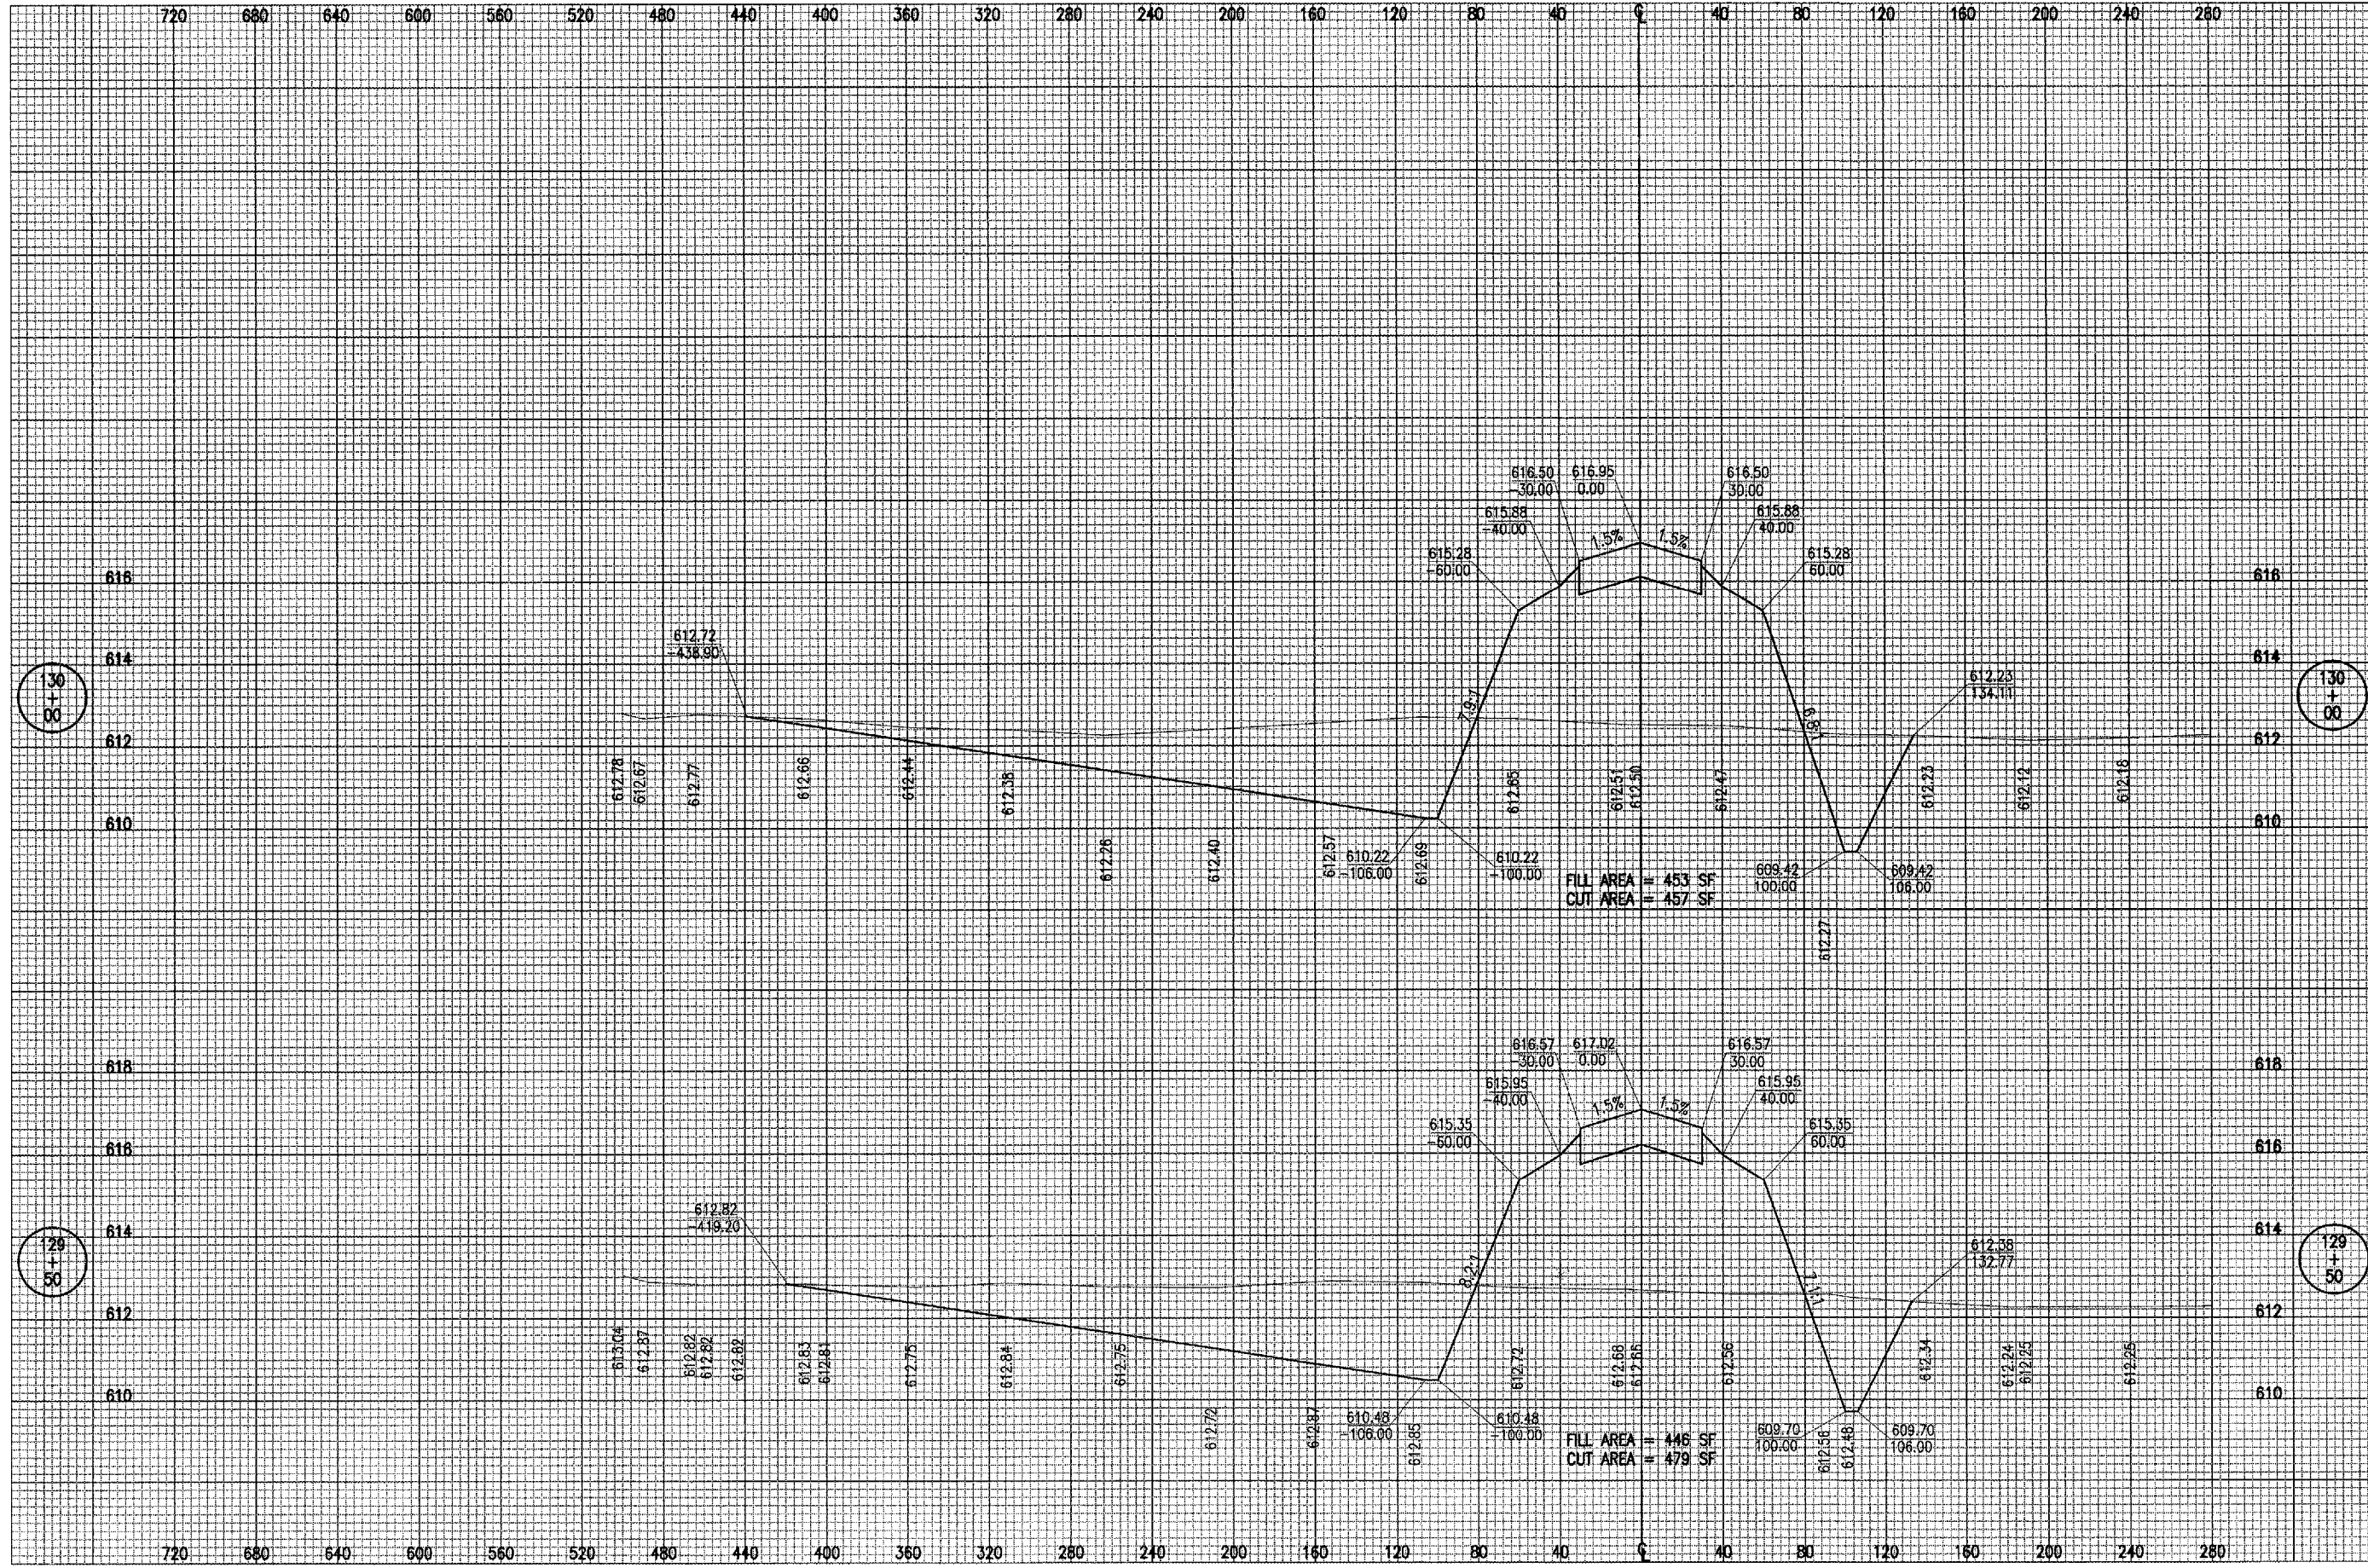


DATE	REVISION	BY

**TAYLORVILLE MUNICIPAL AIRPORT**  
**TAYLORVILLE, ILLINOIS**

IL PROJ.: TAZ-3166 A.I.P. PROJ.: 3-17-0100-87

FILE PROJECT NO.	DATE
828-03RWYCD 0800	02/23/05
R-315XS-927.DWG	02/23/05
Scale: H. 1" = 40' V. 1" = 2'	xx/xx/xx
Date: 02/23/05	

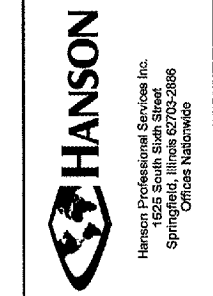

**CONSTRUCT**  
**RUNWAY 9-27**  
**PROPOSED RUNWAY**  
**CROSS-SECTIONS**  
 STA. 129+50 TO STA. 130+00