



APR 07, 2005 10:26 PM RAW
 I:\AIRPORTS\TAYLORVILLE\829-03RWYGD\AIRPORT\SHEETS\R-316XS-927.DWG - STA. 130+50 TO STA. 131+00

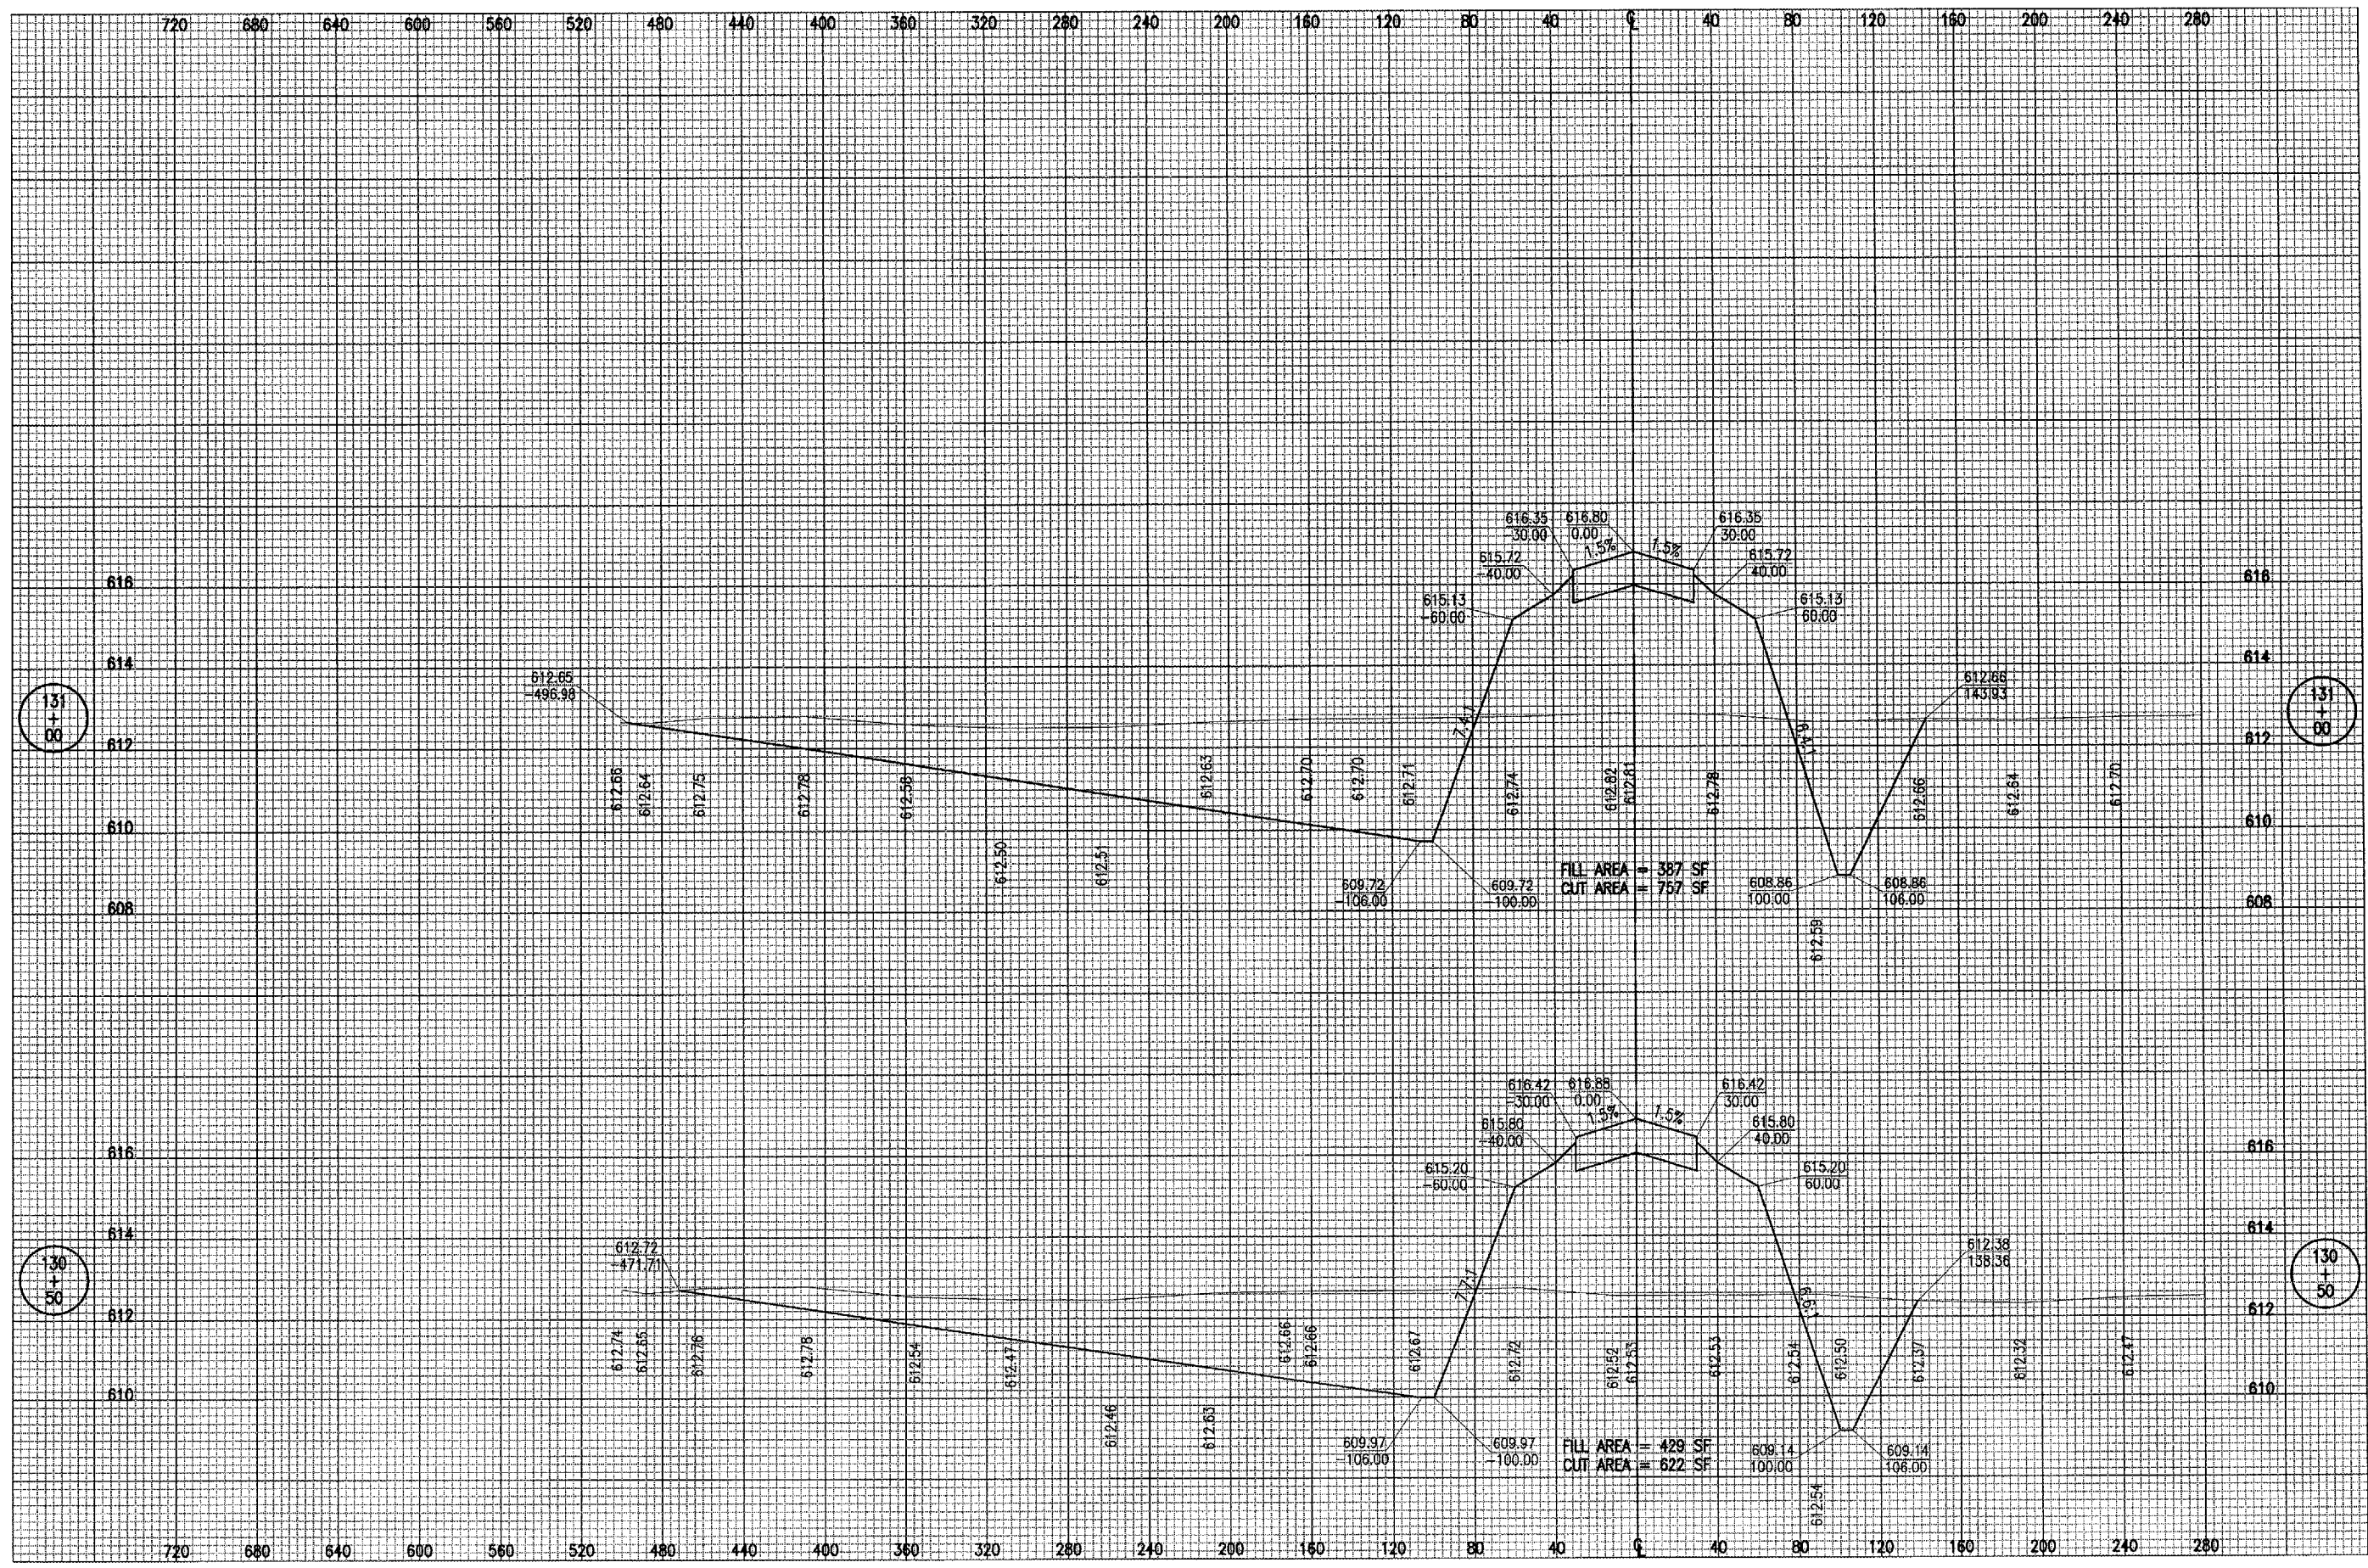

DATE	REVISION	BY

TAYLORVILLE MUNICIPAL AIRPORT
TAYLORVILLE, ILLINOIS
 I.L. PROJ.: TAZ-3166 A.I.P. PROJ.: 3-17-0100-B7

FILE Project No. 828-03RWYGD_0800	RAW	02/23/05
Filename R-316XS-927.DWG	BAK	02/23/05
Scale H. 1" = 40' V. 1" = 2'	CAH	xx/xx/xx
Date 02/23/05		
LAYOUT		
DRAWN		
REVIEWED		

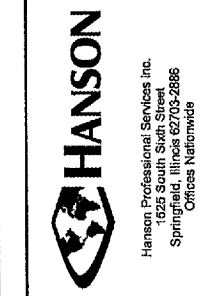

CONSTRUCT
RUNWAY 9-27
 PROPOSED RUNWAY
 CROSS-SECTIONS
 STA. 130+50 TO STA. 131+00